


| SUBDIVISION BENCH MARKS   |                    |          |                                 |
|---|--------------------|----------|---------------------------------|
| NO.   | STREET AND STATION | FROM CL  | DESCRIPTION                     |
| 4   | OXFORD STA., 5+67  | 17.5' LT | TOP OF CURB LOTS 3&4, IRONHORSE |
| NOTE: CONTRACTOR SHALL INSTALL SUBDIVISION BENCH MARKS ("FLAT SURVEY MARKERS NO. 8134-08 3" TOP DIAMETER" PROVIDED BY KANSAS BLUE PRINT CO., INC.) COSTS TO BE CONSIDERED SUBSIDIARY TO CONSTRUCTION OF COMBINED CURB AND GUTTER. |                    |          |                                 |

IRONHORSE AT OXFORD ADDITION

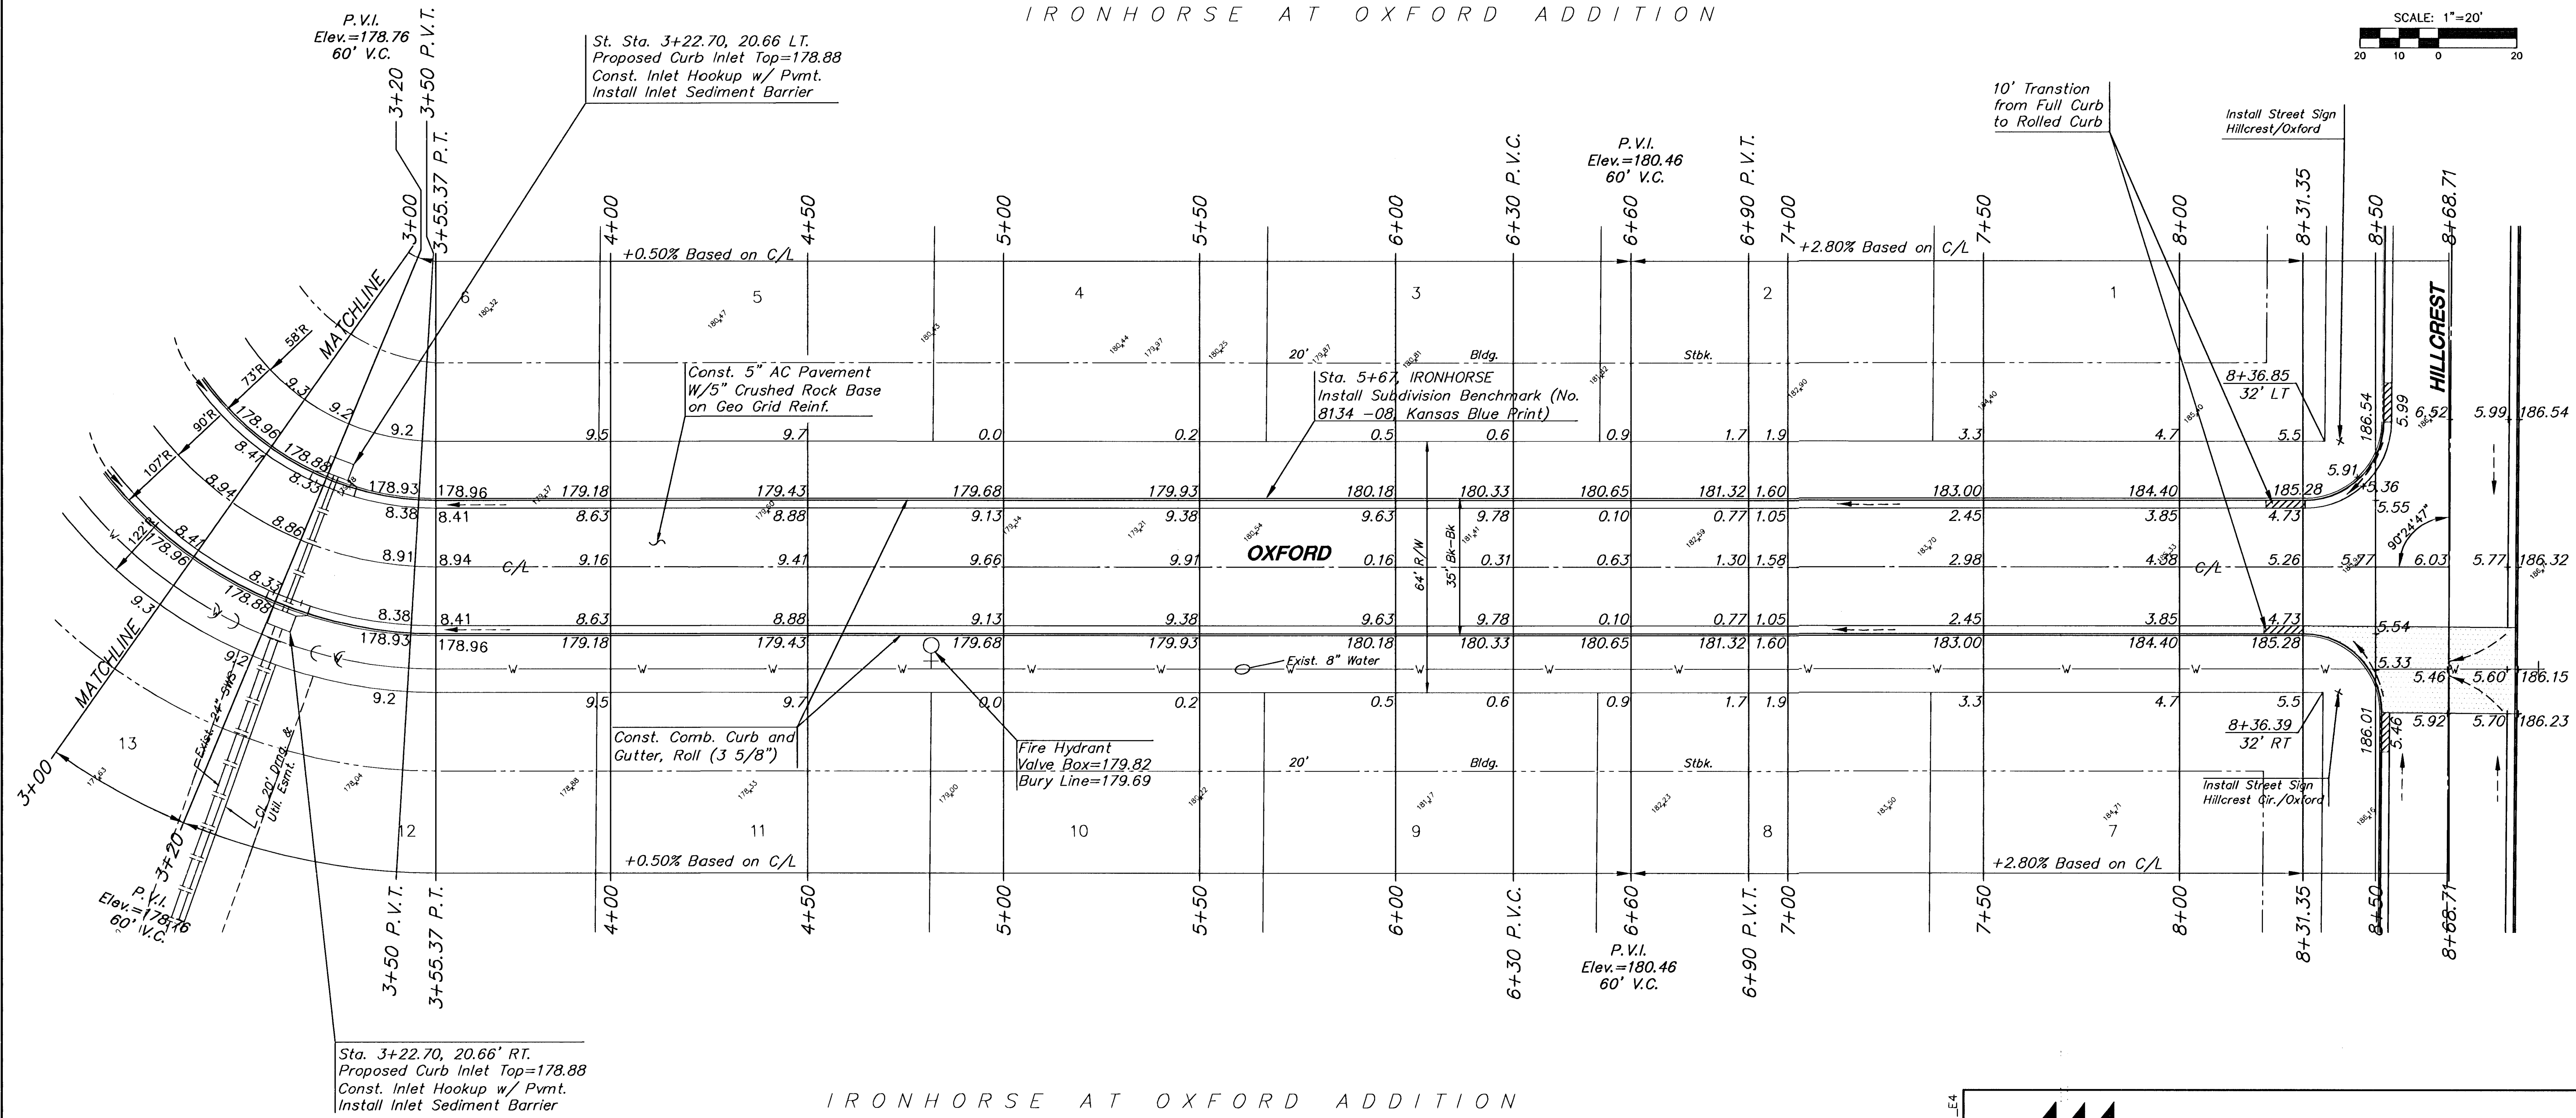

IRONHORSE AT OXFORD ADDITION



**MKEC**  
ENGINEERING  
CONSULTANTS  
411 N. WEBB ROAD  
WICHITA, KS. 67206  
316-684-9600

**IRONHORSE AT OXFORD ADDITION**  
PROJECT NAME

**OXFORD PAVING PLAN**  
SHEET TITLE

|                    |                     |                    |
|--------------------|---------------------|--------------------|
| ASH<br>DESIGN BY:  | RLH<br>DRAWN BY:    | ASH<br>CHECKED BY: |
| MARCH 2003<br>DATE | 02173-E4<br>JOB NO. | 8 / 24<br>SHEET/OF |