

DATE	BY	SURVEYED
1/99	ADL	PLOTTED
4/99	MKEC	INKED
4/99	WNU/GJR	DESIGNED
PRESNT	JTC	SQUAD


Drawn By: WNU/GJR	View=Plot
DWG File: G:\CIVIL\PAW-WEBB	
Plotted: 4/99	

INDEX OF SHEETS

SHEET NO.	DESCRIPTION
1	TITLE SHEET
2	TYPICAL SECTION
3-37	PAVING PLAN/PROFILE
38	MISC. PROFILES
39	INTERSECTION DETAILS
40-43	WATER MAIN RELOCATION/EXTENSION & DETAILS
44-50	PAVEMENT DETAILS
51-55	STORM SEWER DETAILS
56-57	SCHEDULE OF INLET AND MANHOLES
58	CONCRETE END SECTIONS
59-63	R.C.B. CULVERT DETAILS
64	SUMMARY OF QUANTITIES
65-69	TEMPORARY PROJECT WATER POLLUTION CONTROL
70	SEEDING
71-91	ROAD SIDE IMPROVEMENTS-LANDSCAPING (LANDSCAPING BY SEPARATE CONTRACT)
92-95	PAVEMENT MARKING & SIGNING
96	CONSTRUCTION STAGING SEQUENCE
97-98	DRAINAGE PLAN
99-131	CROSS SECTIONS

STATE OF KANSAS

DEPARTMENT OF TRANSPORTATION

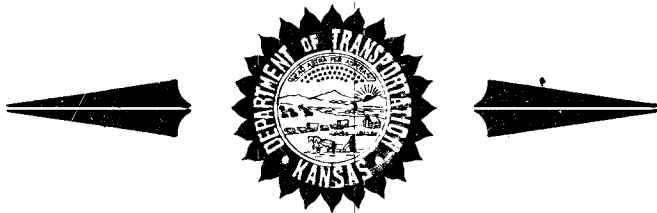

PLAN AND PROFILE OF PROPOSED
FEDERAL AID PROJECT
PAWNEE AVENUE FROM EAST OF
ROCK ROAD TO WEBB ROAD
PROJ. NO. 87 STP-N-0129-01

WICHITA, SEDGWICK COUNTY
POPULATION 311,746
CITY OF WICHITA PROJ. NO. 472-83087
CITY OF WICHITA INDEX NO. 706782


FHWA REG NO.	STATE	PROJECT NO.	YEAR	SHEET NO.	TOTAL SHEETS
7	KANSAS	87N-0129-01	1999	1	131

STP-N012(901)


CIP NO. MS-9607

GRADING
SURFACING
STORM SEWER
PAVEMENT MARKING
SEEDING

SCALE: 1 : 4000

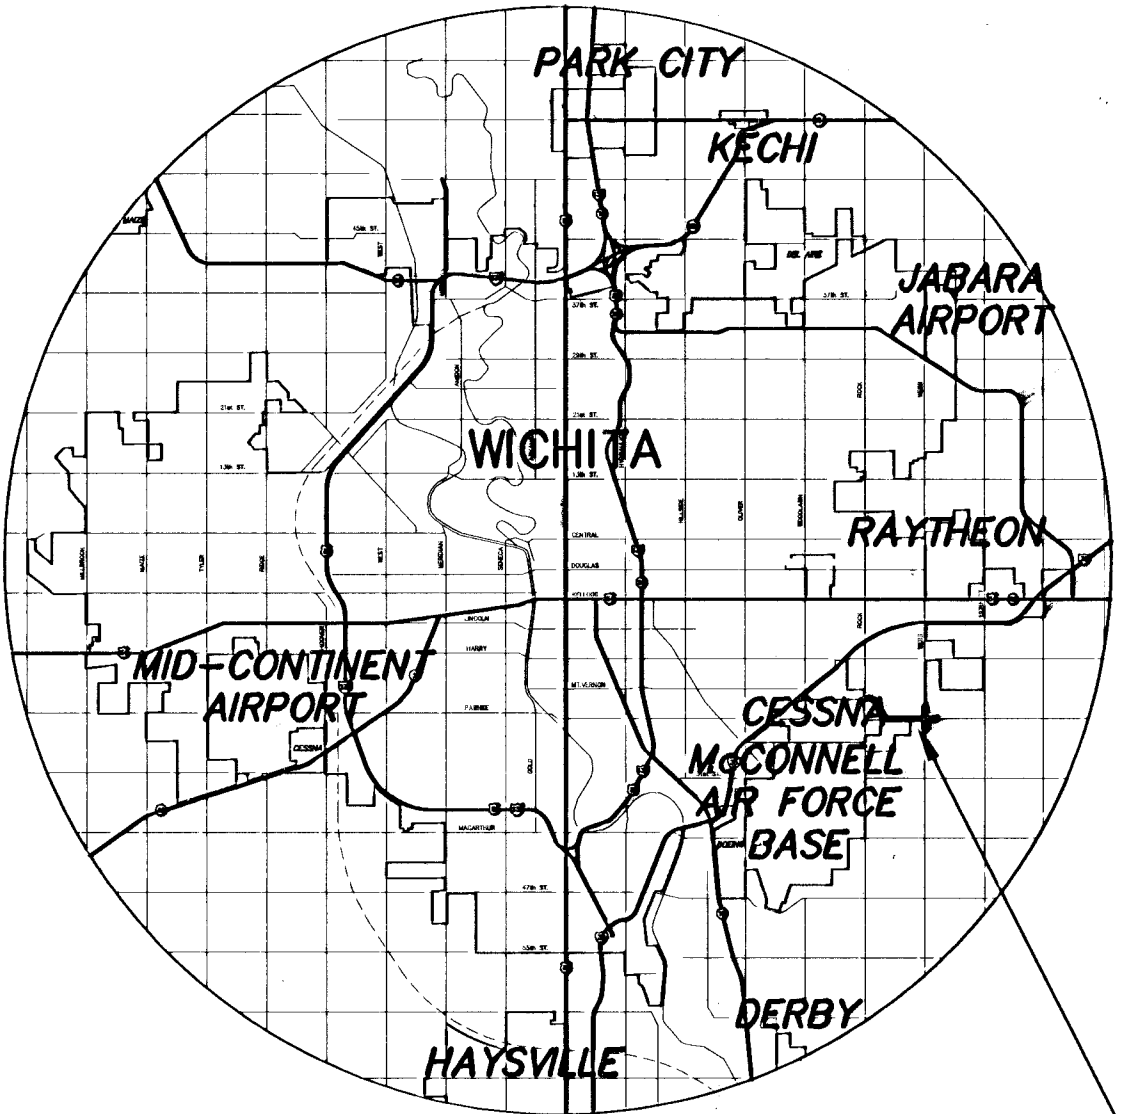

PROJECT LOCATION

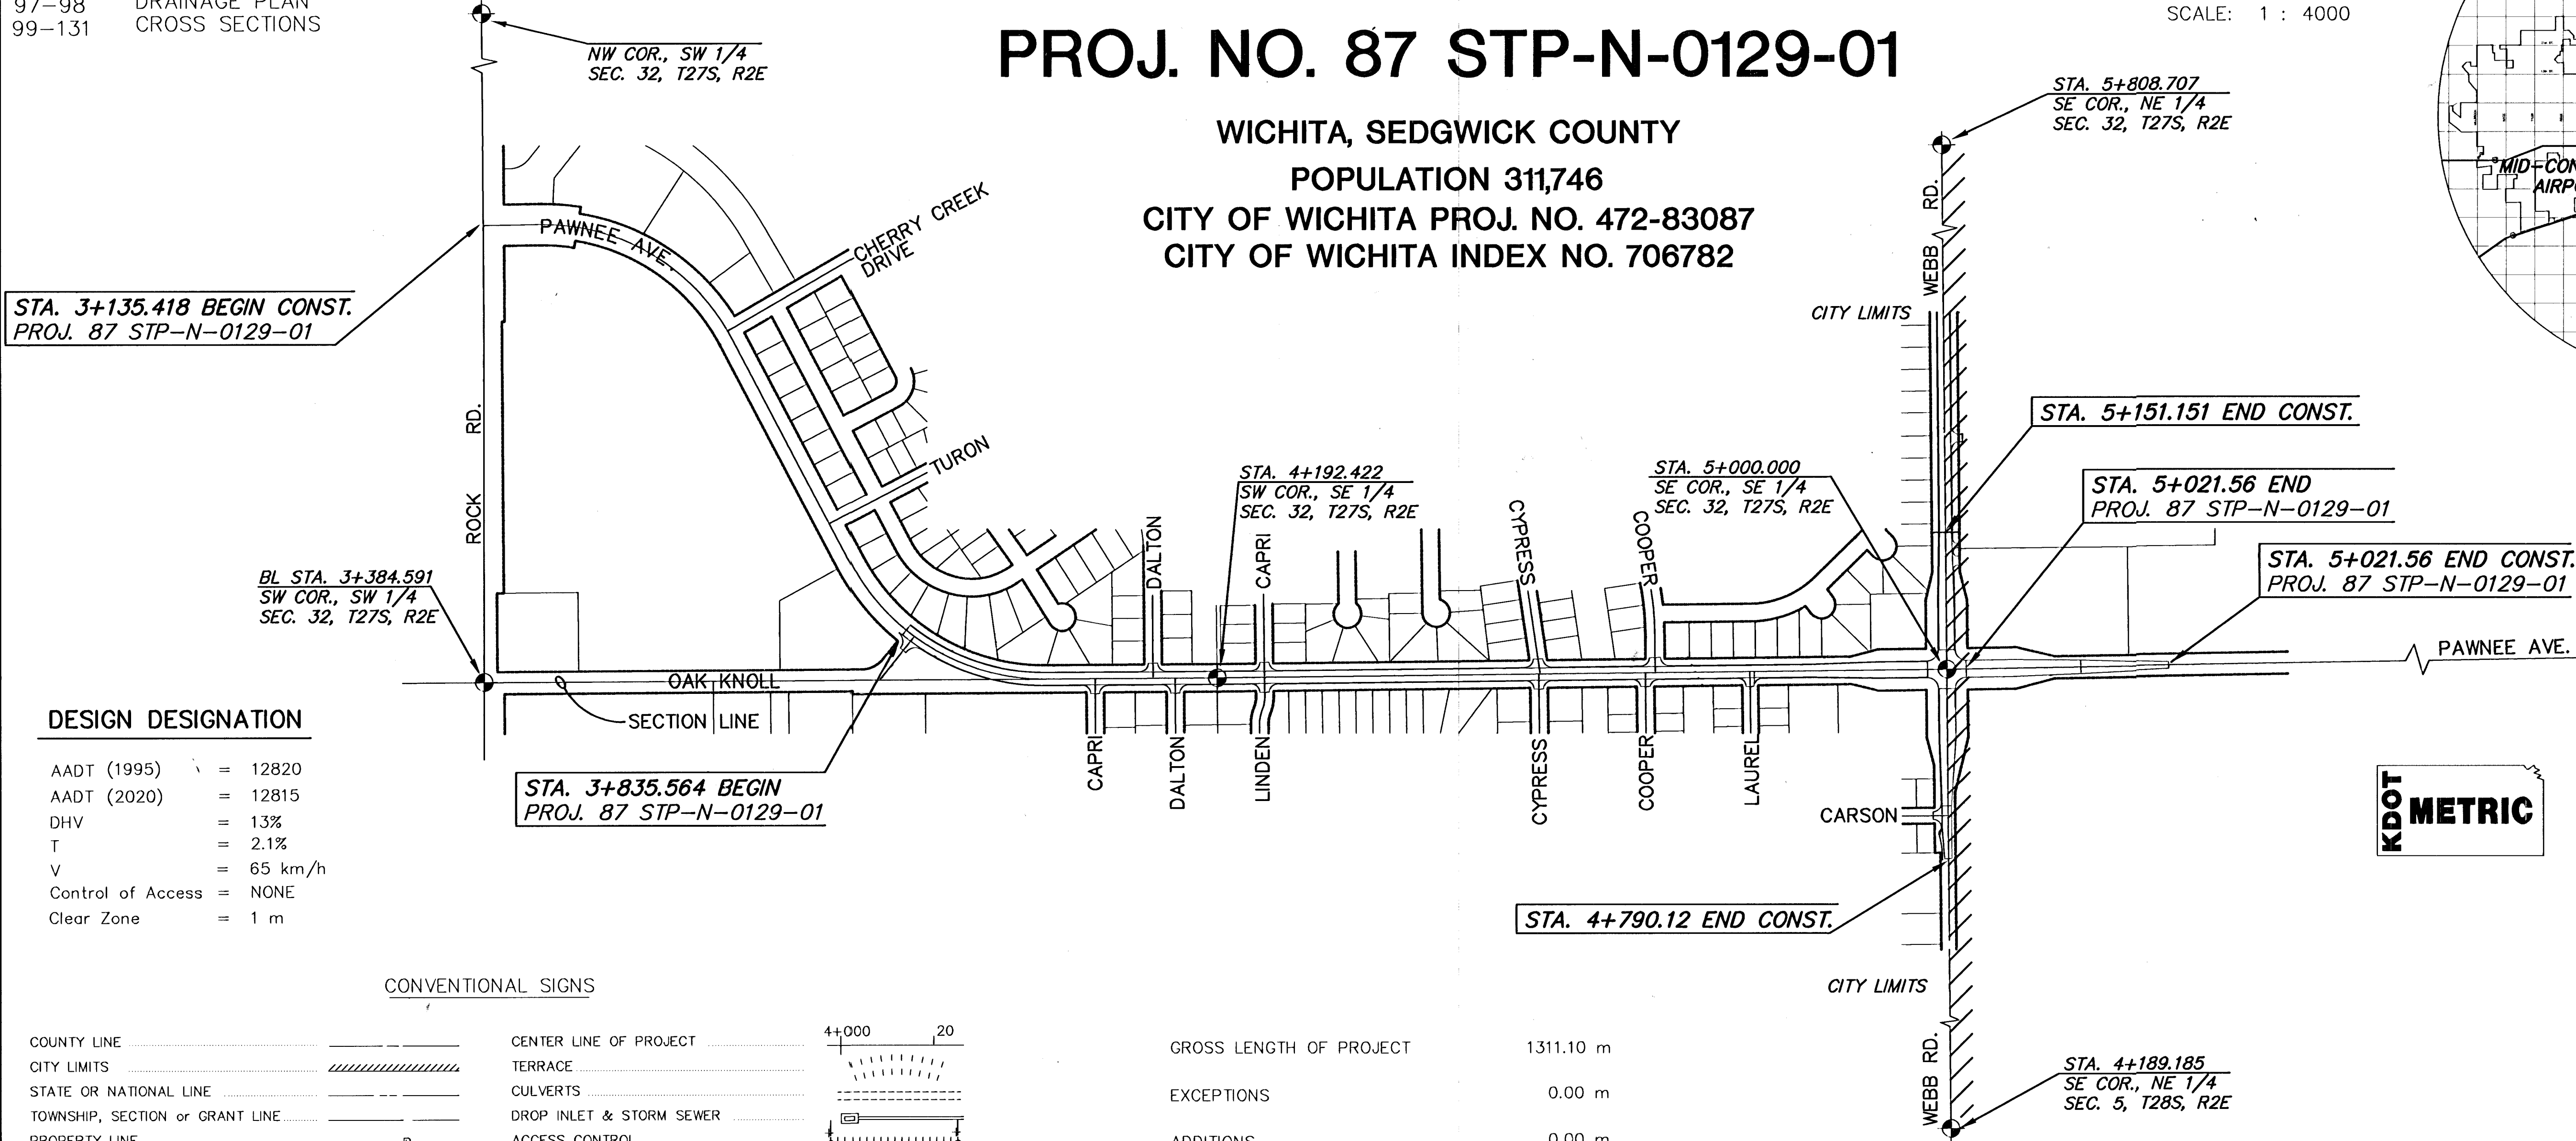

DESIGN DESIGNATION

AADT (1995)	=	12820
AADT (2020)	=	12815
DHV	=	13%
T	=	2.1%
V	=	65 km/h
Control of Access	=	NONE
Clear Zone	=	1 m

CONVENTIONAL SIGNS

COUNTY LINE	-----	CENTER LINE OF PROJECT	4+000 20
CITY LIMITS	=====	TERRACE	-----
STATE OR NATIONAL LINE	-----	CULVERTS	-----
TOWNSHIP, SECTION or GRANT LINE	-----	DROP INLET & STORM SEWER	-----
PROPERTY LINE	-----	ACCESS CONTROL	-----
HIGHWAY FENCE	-----	POWER POLE	pp
EXISTING FENCE	-----	TELEPHONE POLE	-----
GUARD FENCE	-----	MARSH	-----
CONSTRUCTION LIMITS	-----	HEDGE	-----
RIGHT OF WAY LINE	-----	TREES	-----
TRAVELED WAY	-----	PROFILE ELEVATION	62.27 +820
RAILROADS	-----	STREAM or CREEK	-----

GROSS LENGTH OF PROJECT	1311.10 m
EXCEPTIONS	0.00 m
ADDITIONS	0.00 m
NET LENGTH OF PROJECT	1311.10 m
NET LENGTH OF BRIDGES	0.00 m
NET LENGTH OF ROAD	1311.10 m



PREPARED & SUBMITTED BY
MID-KANSAS ENGINEERING CONSULTANTS, INC.
WICHITA, KANSAS

All Dimensions shown, without a
SI suffix, are in millimeters. All
elevations shown are in meters.

MICHAEL E. LINDEBAK CITY ENGINEER	ENGINEERING DIVISION OF PUBLIC WORKS DEPARTMENT PROJECT NO. 87 STP-N-0129-01 WICHITA, KS
RECOM. FOR APPROVAL-DATE	
CHIEF, BUREAU OF LOCAL PROJECTS KANSAS DEPARTMENT OF TRANSPORTATION	
APPROVED - DATE	
STATE TRANSPORTATION ENGINEER KANSAS DEPARTMENT OF TRANSPORTATION	

