
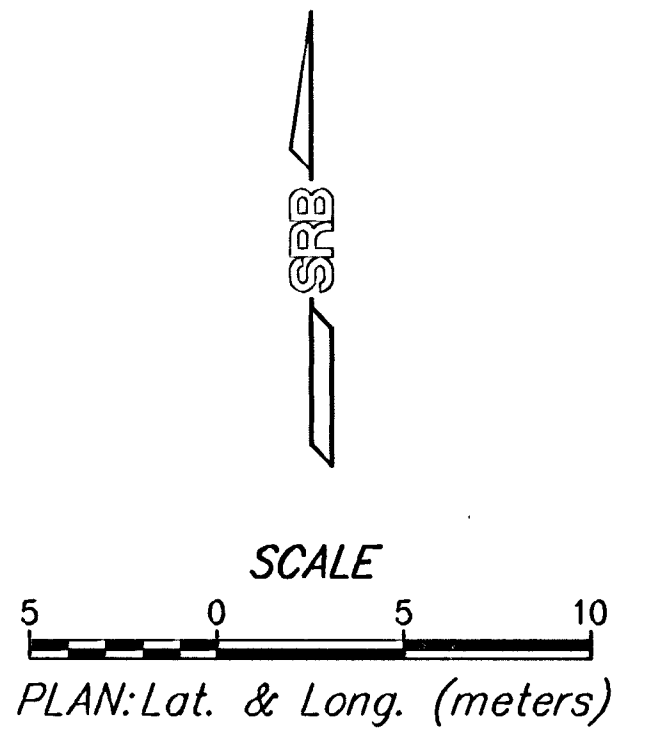


BY	DATE
REFERENCES NOTED	
REFERENCES CHECKED	

FHWA REGION NO.	STATE	PROJECT NUMBER	FISCAL YEAR	SHEET NUMBER	TOTAL SHEETS
7	KANSAS	87N-0195-01	2001	9	127

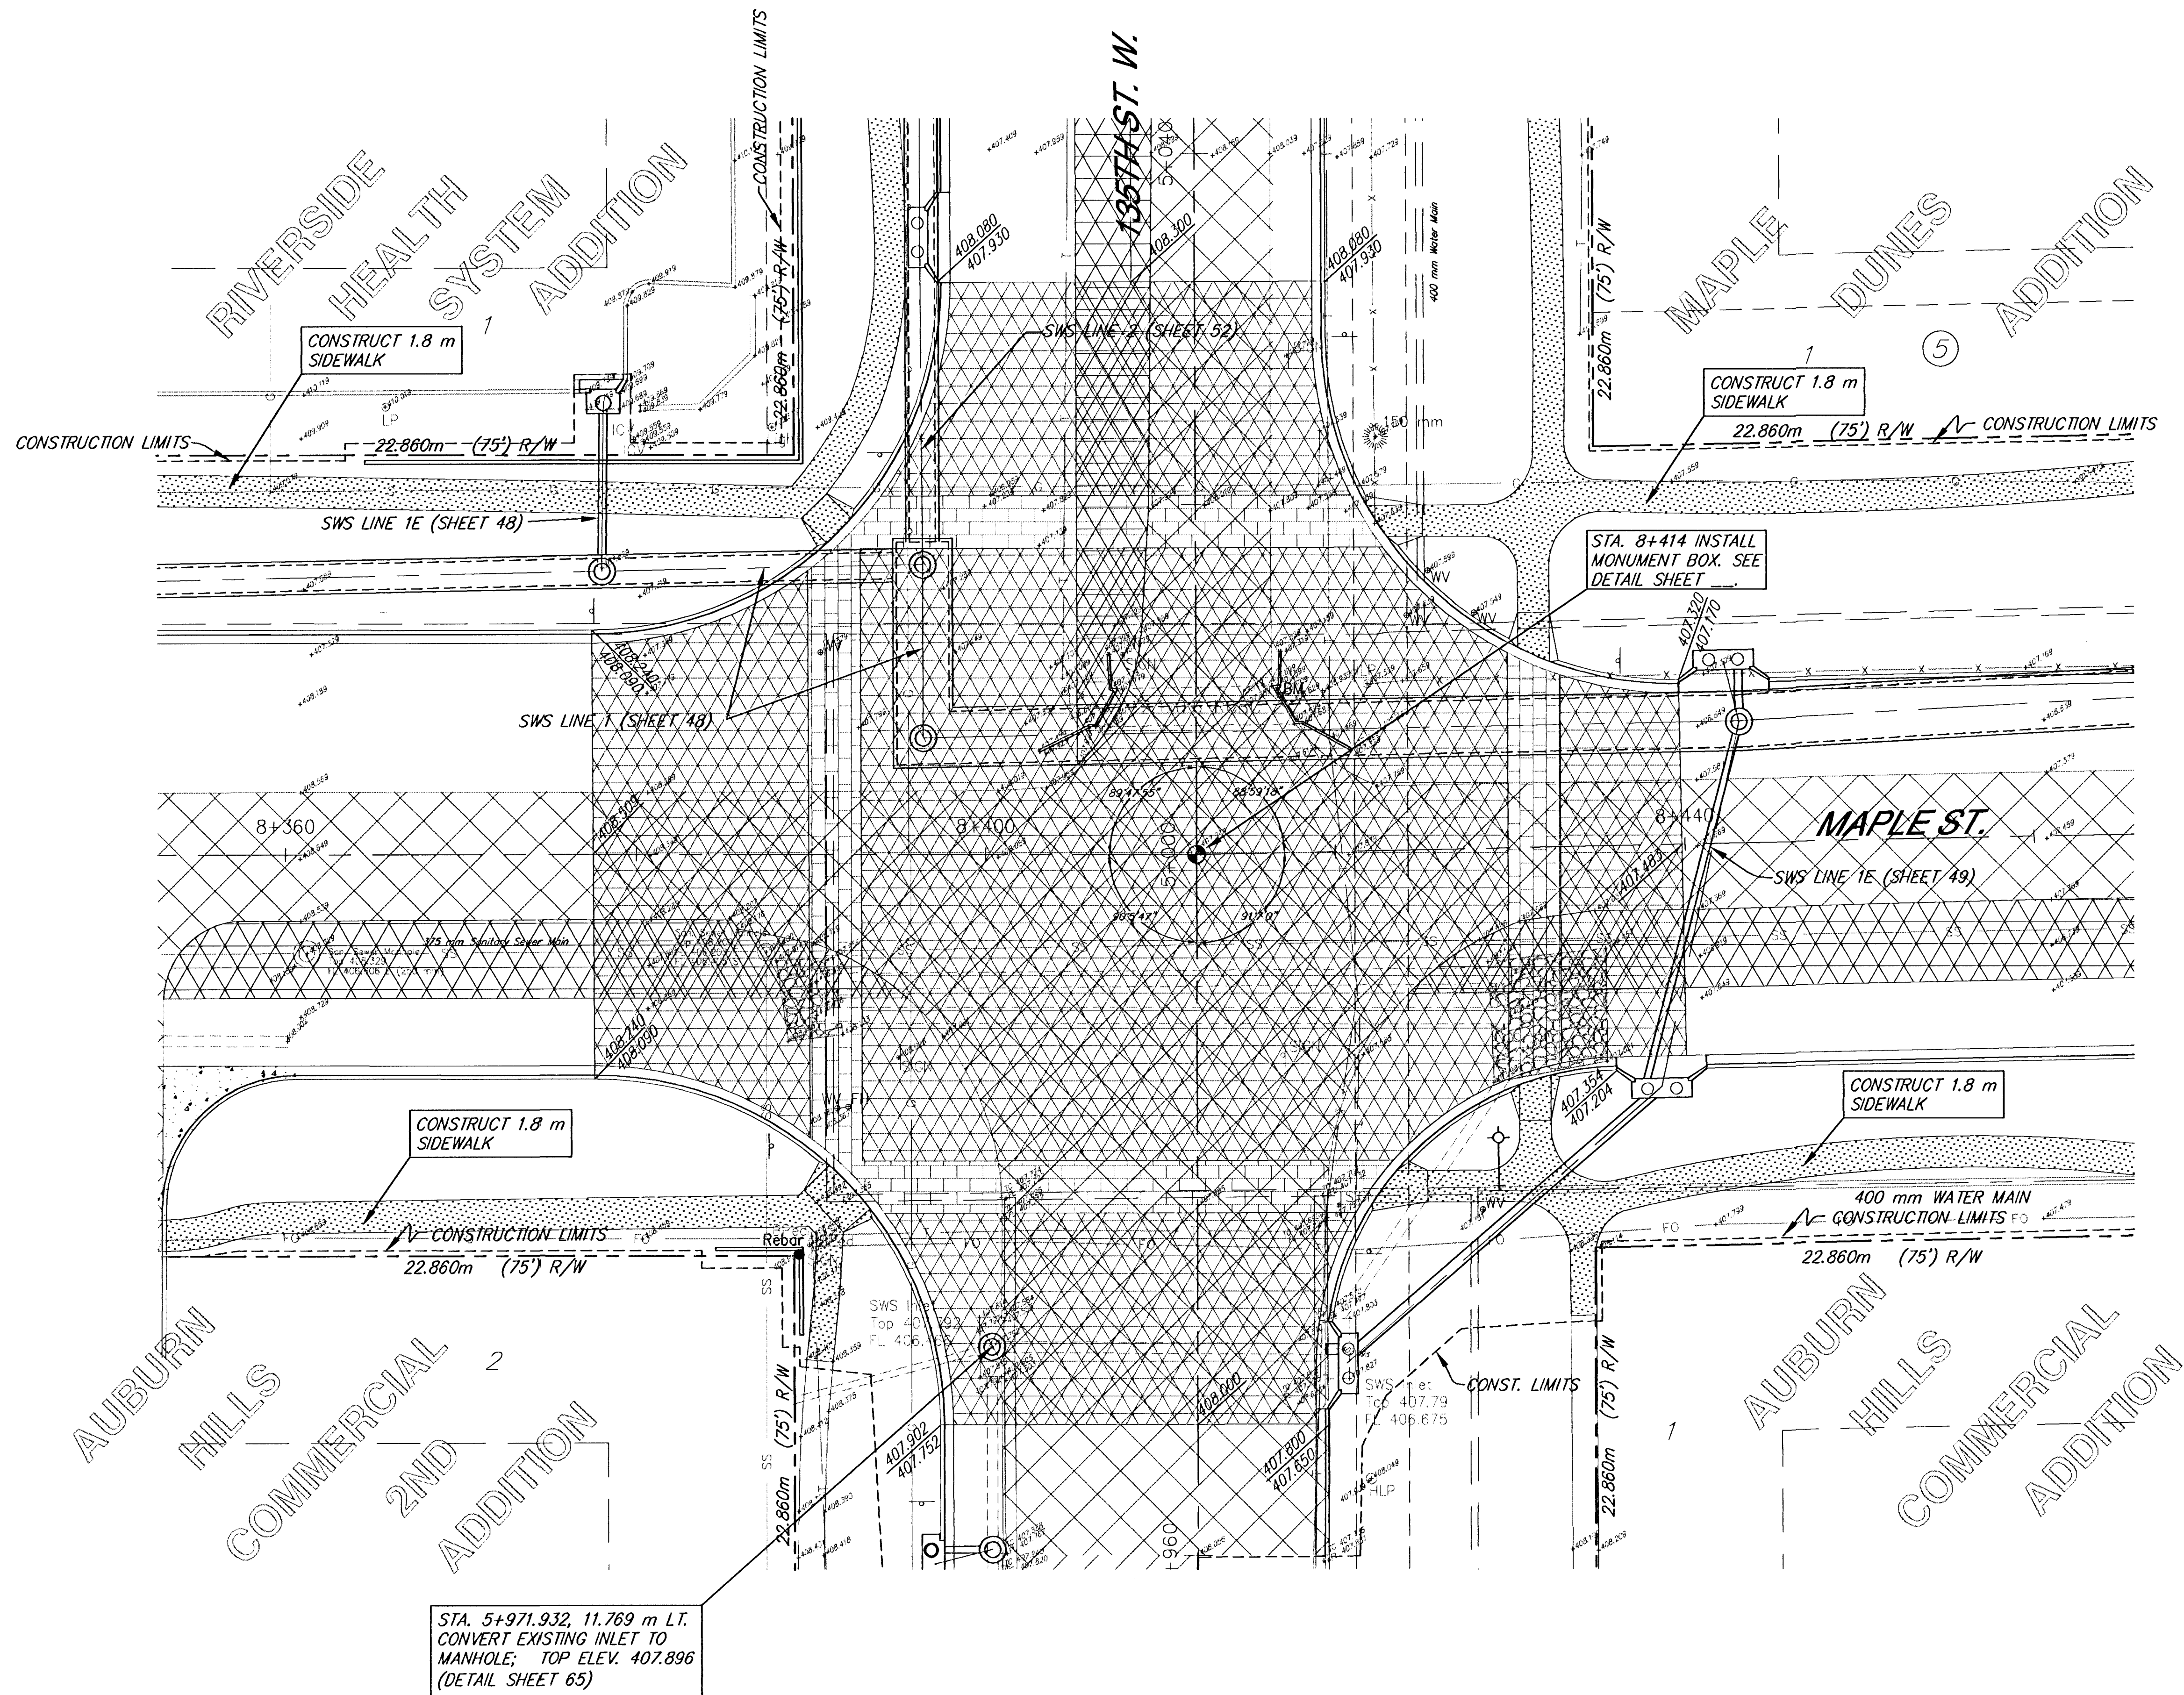

SEE INTERSECTION
JOINT PLAN FOR
GRADES. (SHEET NO. ____)

MAPLE IMPROVEMENTS - 135TH ST. W. TO 119TH ST. W. PAVING PLANS STA 8+377.172 TO 8+435.806						
SRB	924 NORTH MAIN WICHITA, KANSAS 67203 E-mail: srb@srb1.com		316-284-8008 FAX 284-4821 E-mail: srb@srb1.com		REVISED	
	SAVOY, RUGGLES & BOHM, P.A. ENGINEERING & SURVEYING					
	PROJECT NUMBER 472-76-245-83262-000-000-001					
DRAWN JOS	DESIGN JOS	REVIEW	DATE Sept. 28, 2001	UTILITY	SRB JOS	121TT
						127