


FHWA REGION NO.	STATE	PROJECT NUMBER	FISCAL YEAR	SHEET NUMBER	TOTAL SHEETS
7	KANSAS	87N-0195-01	2001	14	127

BY	DATE
REFERENCES NOTED	REFERENCES CHECKED

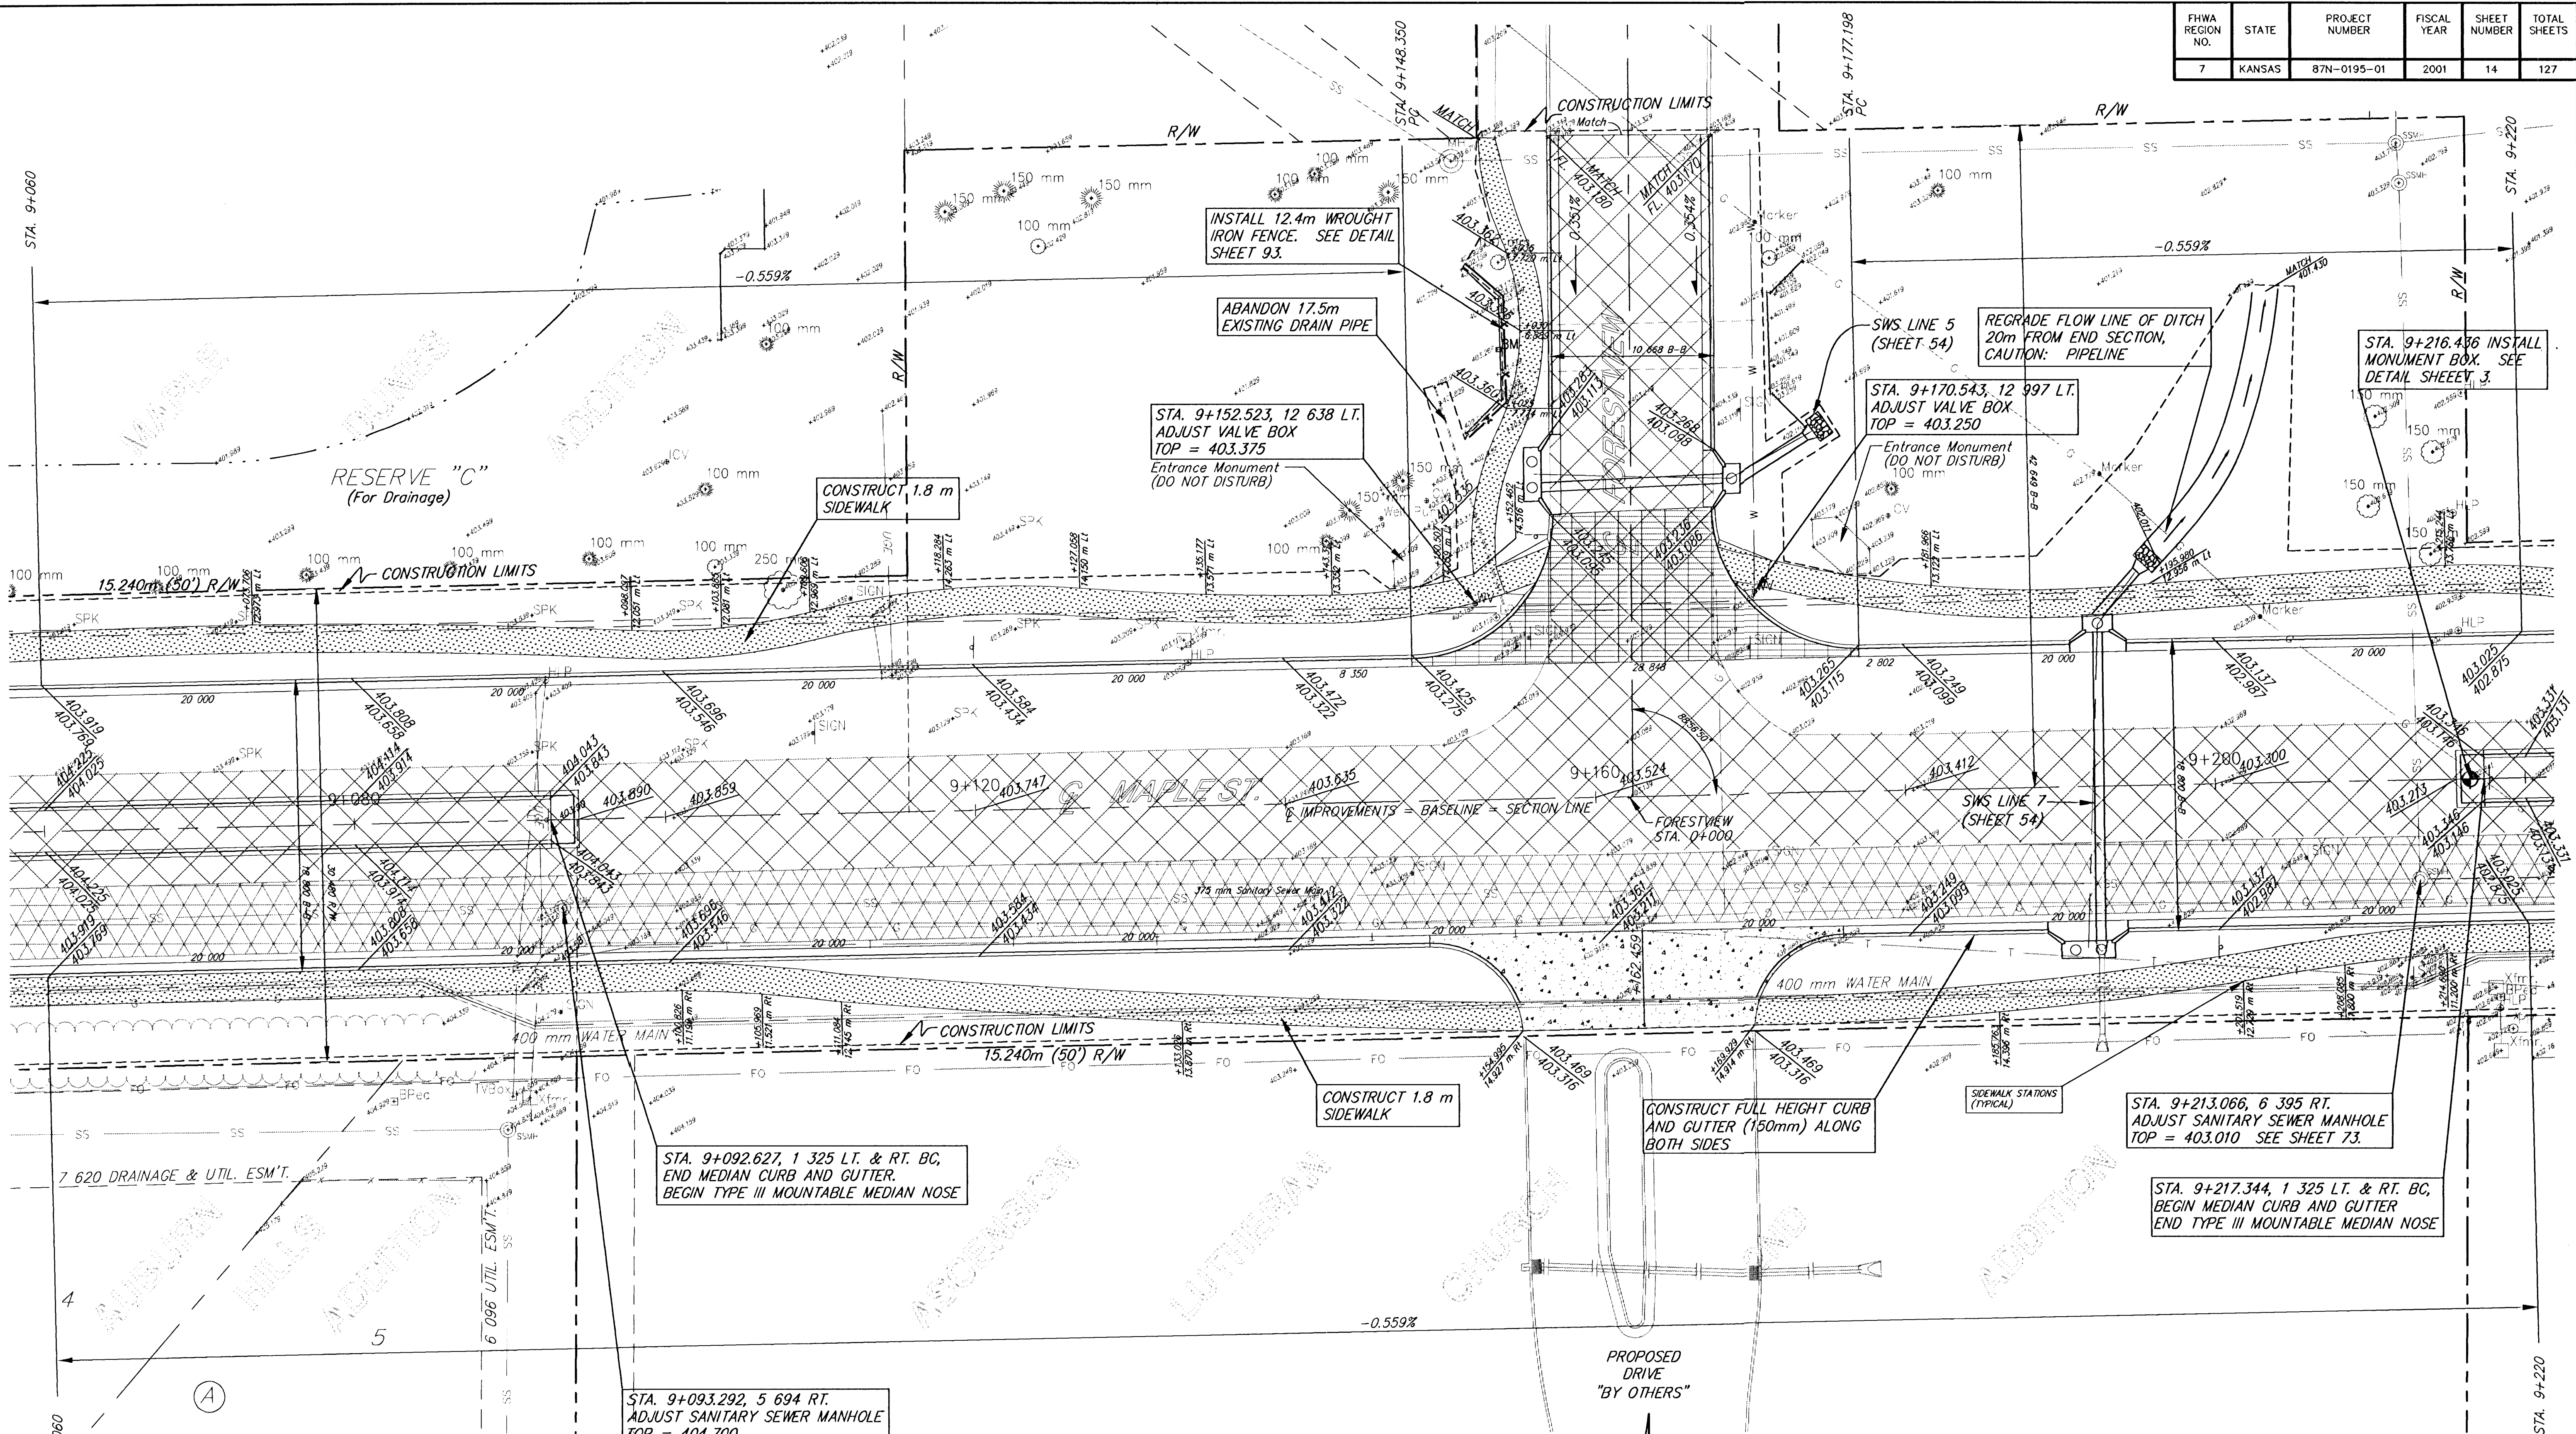

MAPLE IMPROVEMENTS - 135TH ST. W. TO 119TH ST. W.
PAVING PLANS STA 9+060 TO 9+220

SRB 924 NORTH MAIN
WICHITA, KANSAS 67203
www.srb.com

316-264-8008
FAX 316-264-8821
E-Mail: srbs@srb.com

SAVOY, RUGGLES & BOHM, P.A.
ENGINEERING & SURVEYING

PROJECT NUMBER
472-76-245-83262-000-000-001

DRAWN: JDS DESIGN: JDS REVIEW: DATE: Oct. 1, 2001 UTILITY: SRB JOB: 1217T

14
127