



DATE	BY
REFERENCES NOTED	REFERENCES CHECKED

FHWA REGION NO.	STATE	PROJECT NUMBER	FISCAL YEAR	SHEET NUMBER	TOTAL SHEETS
7	KANSAS	87N-0195-01	2001	18	127

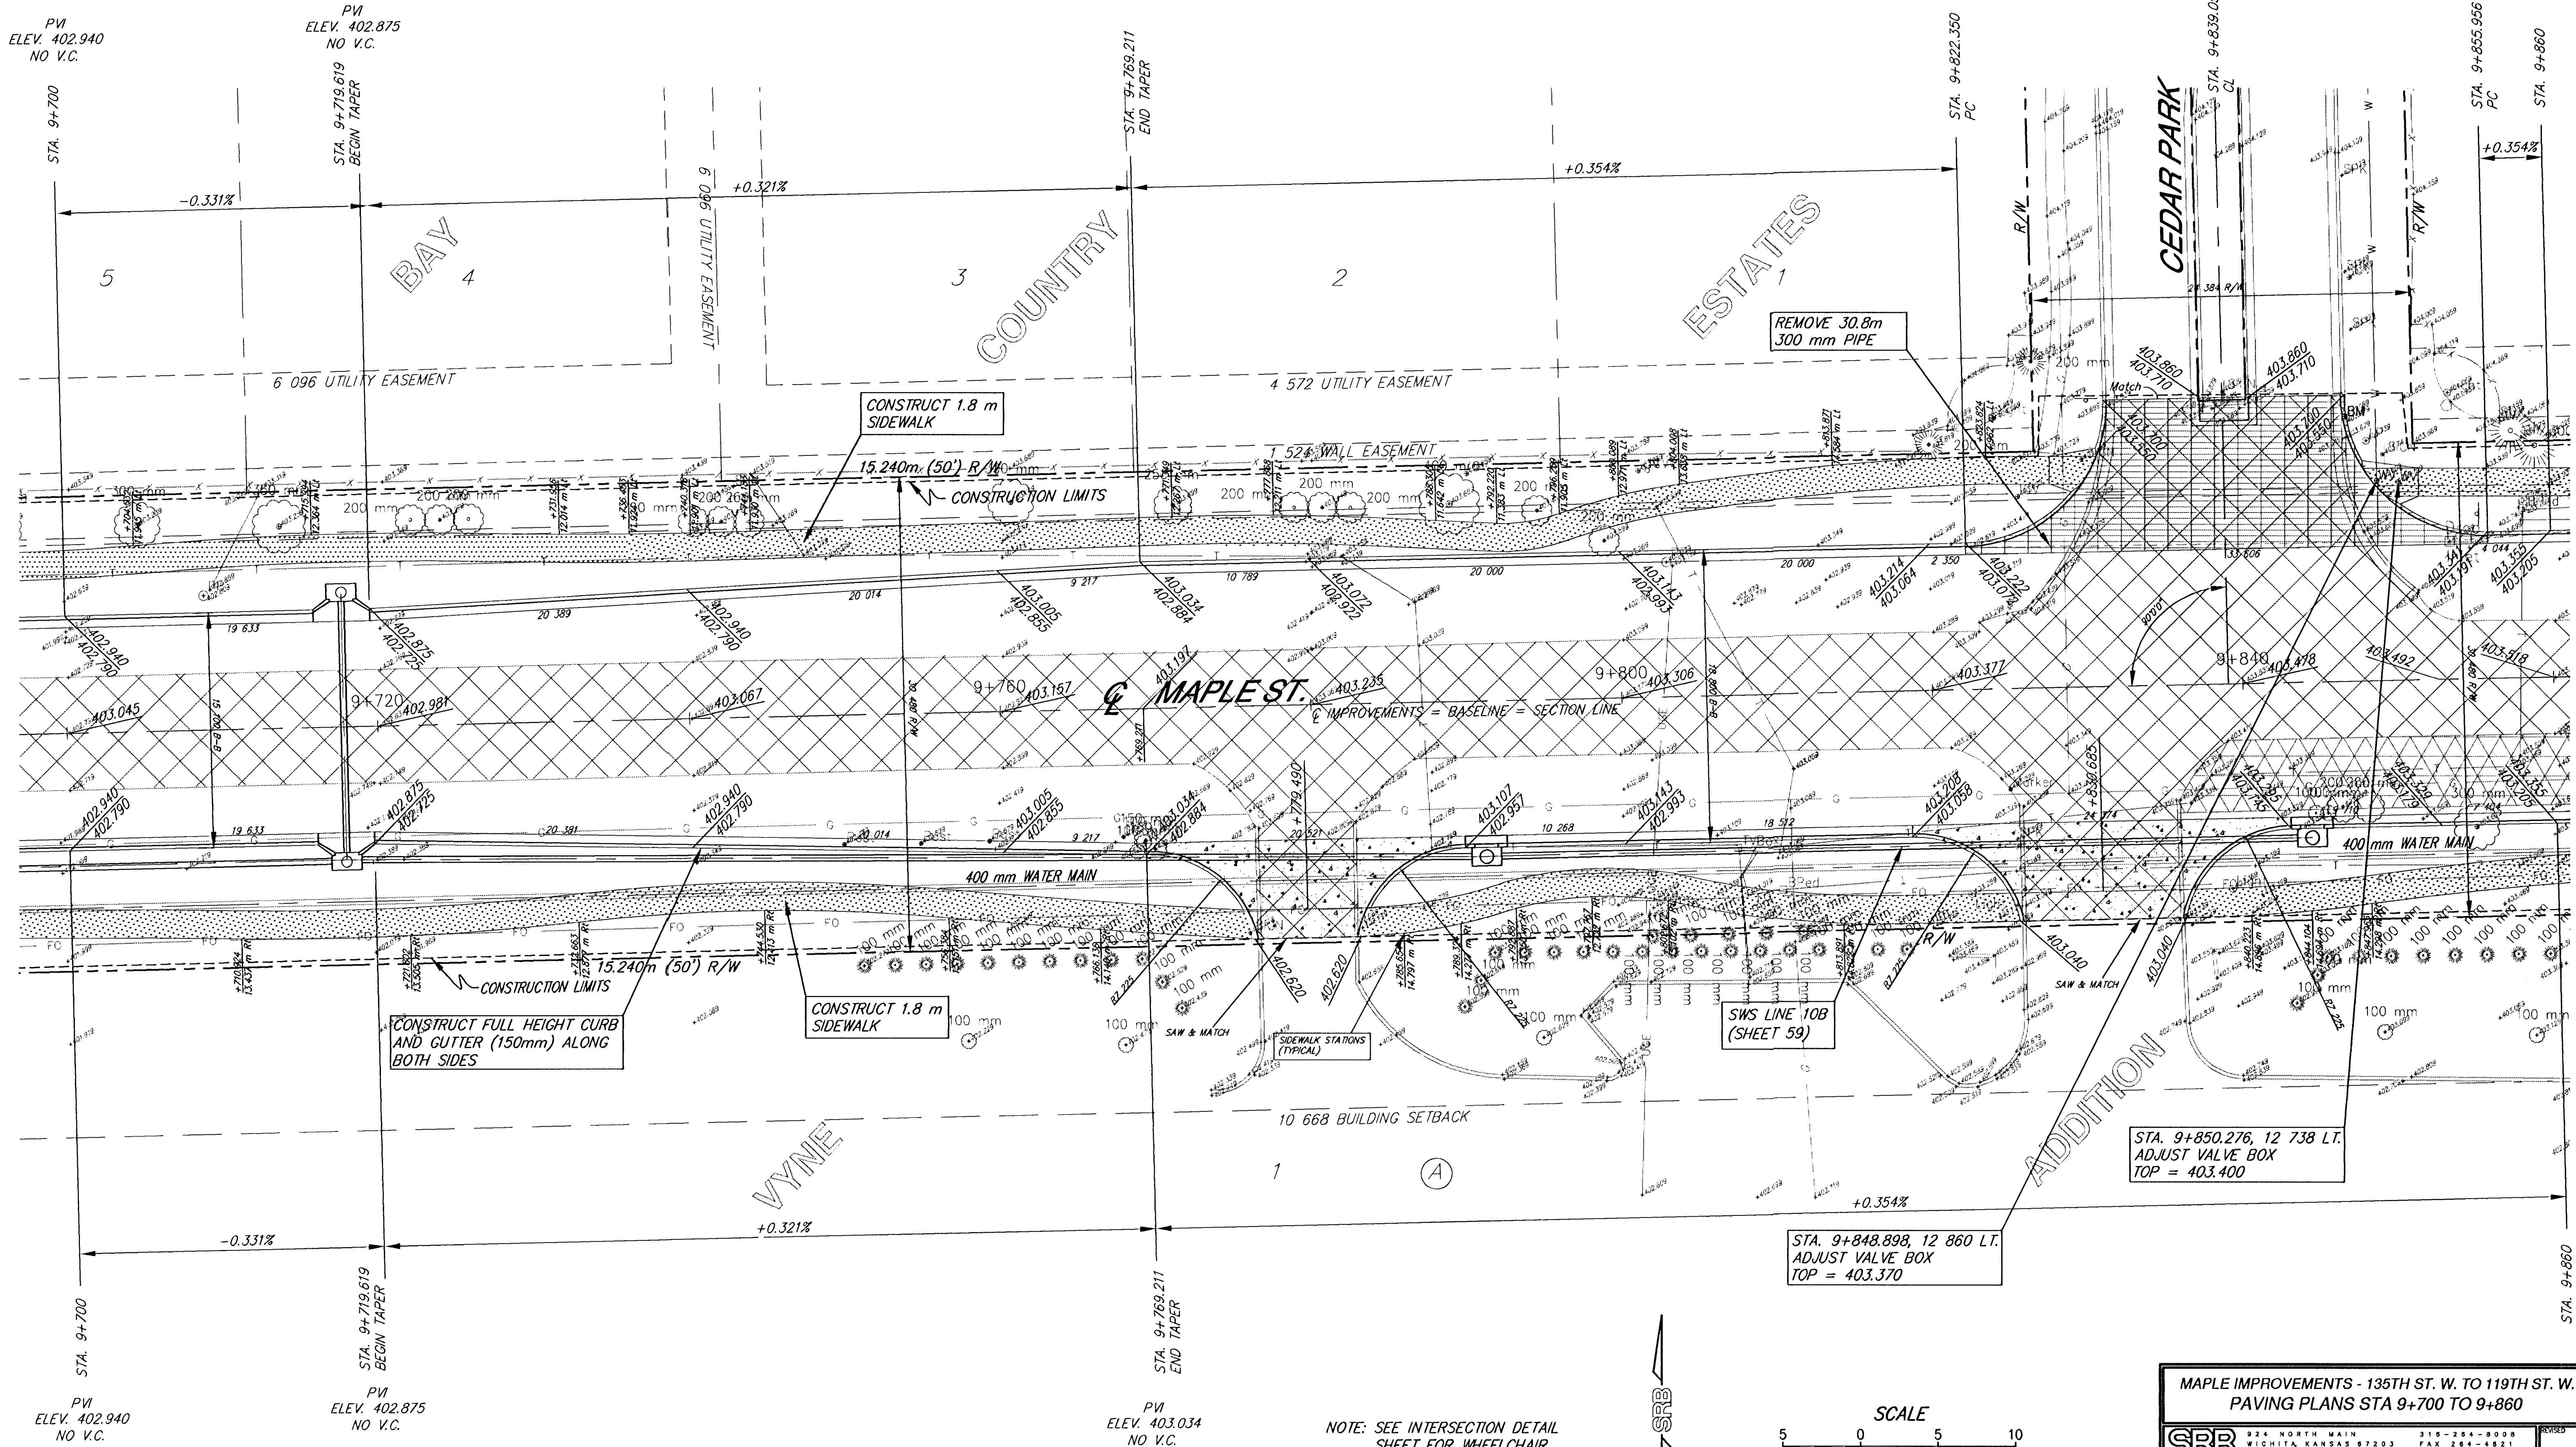

NOTE: SEE INTERSECTION DETAIL SHEET FOR WHEELCHAIR RAMP LAYOUT AND SIZE SHEET 25.

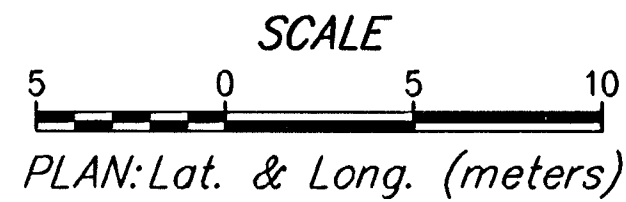

MAPLE IMPROVEMENTS - 135TH ST. W. TO 119TH ST. W.
PAVING PLANS STA 9+700 TO 9+860

SRB

924 NORTH MAIN
WICHITA, KANSAS 67203
www.srb1.com

316-264-8008
FAX 264-4621
E-Mail: srb@srb1.com

SAVOY, RUGOLES & BOHM, P.A.

ENGINEERING & SURVEYING

PROJECT NUMBER
472-76-245-83262-000-000-001

DESIGN
JOS

DATE
Oct. 1, 2001

UTILITY
JOS

SRB JOB
1217T

18

127