



PLAN	CHECKED	DATE
	CHECKED	

PROFILE	CHECKED	DATE
	CHECKED	

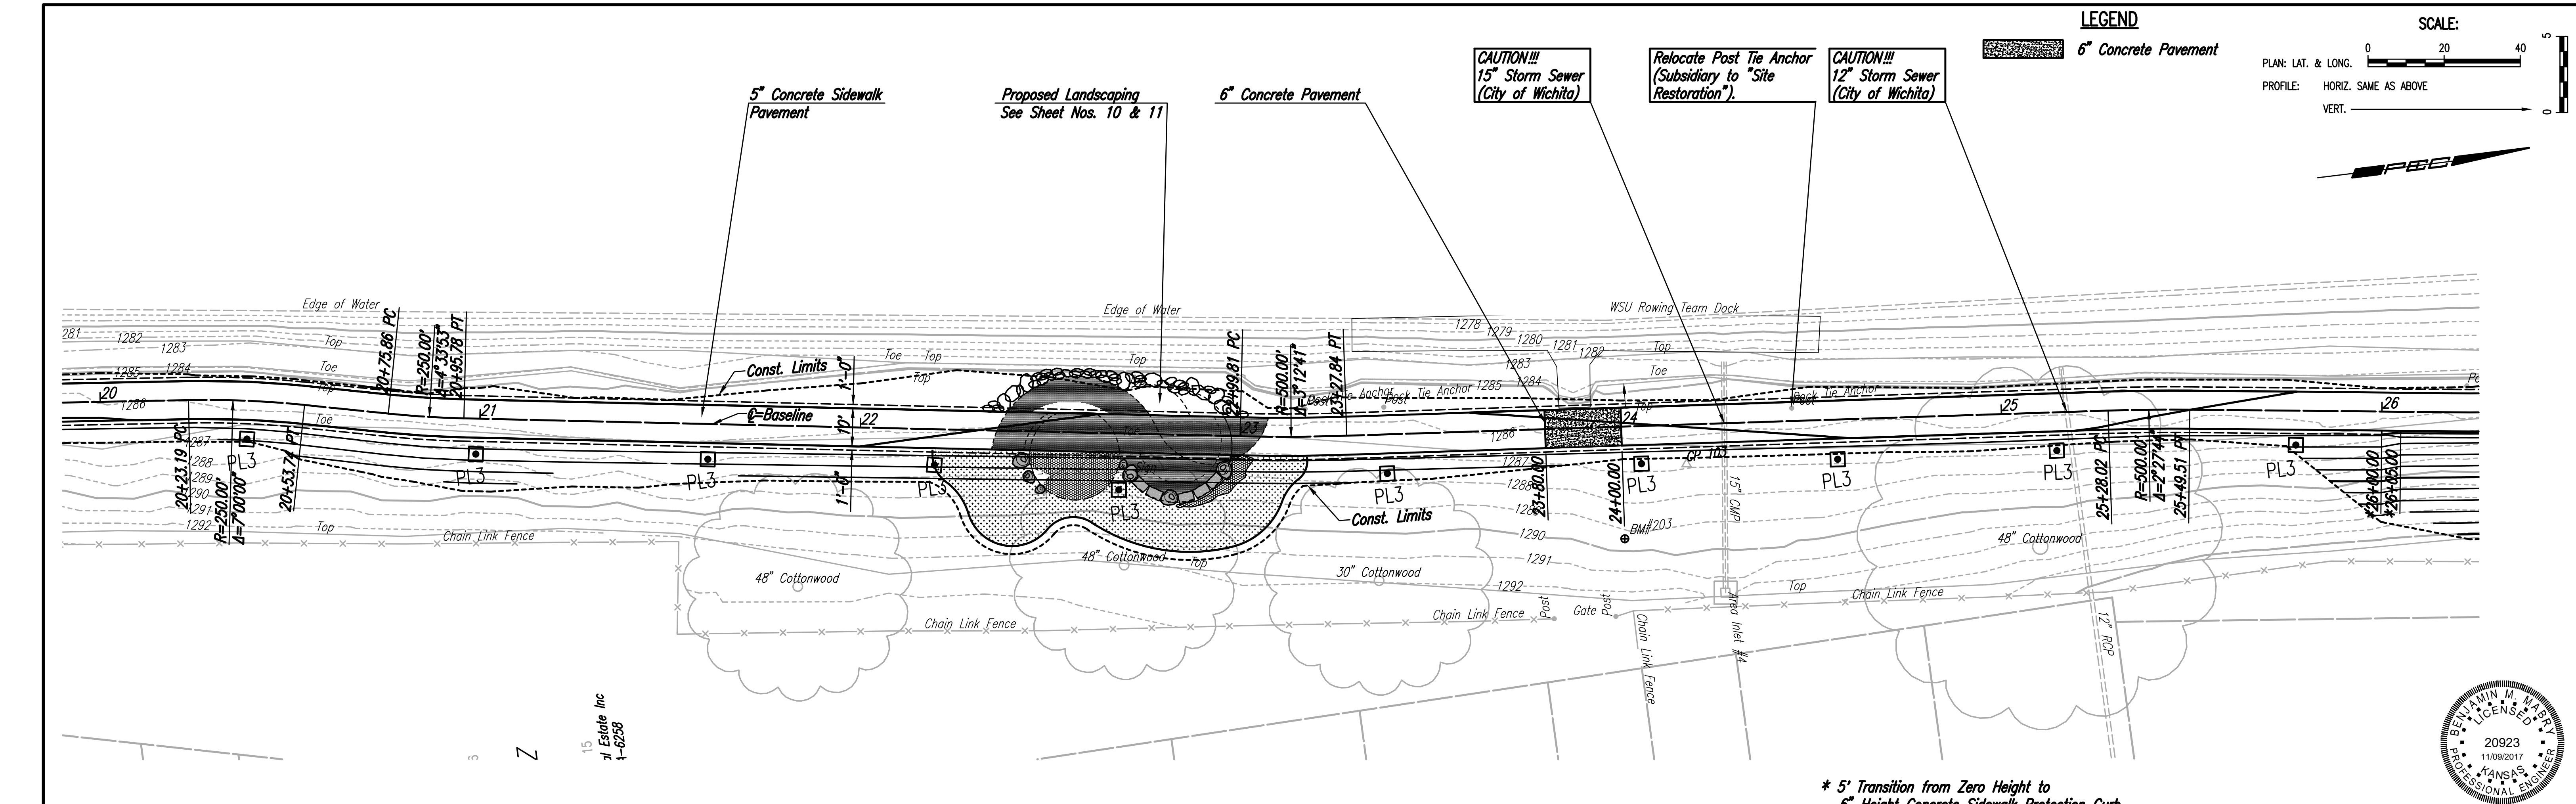

**LEGEND**


6" Concrete Pavement

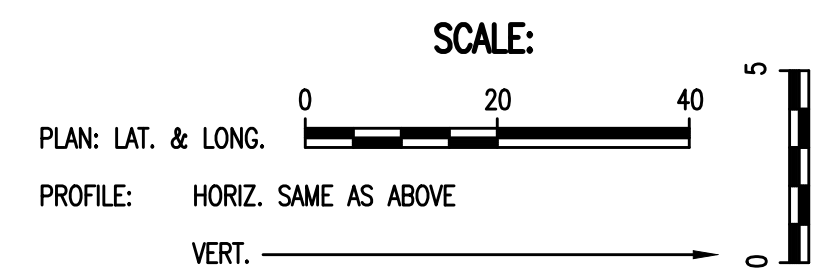

15  
Jl Estate Inc  
1-6258



\* 5' Transition from Zero Height to 6" Height Concrete Sidewalk Protection Curb.

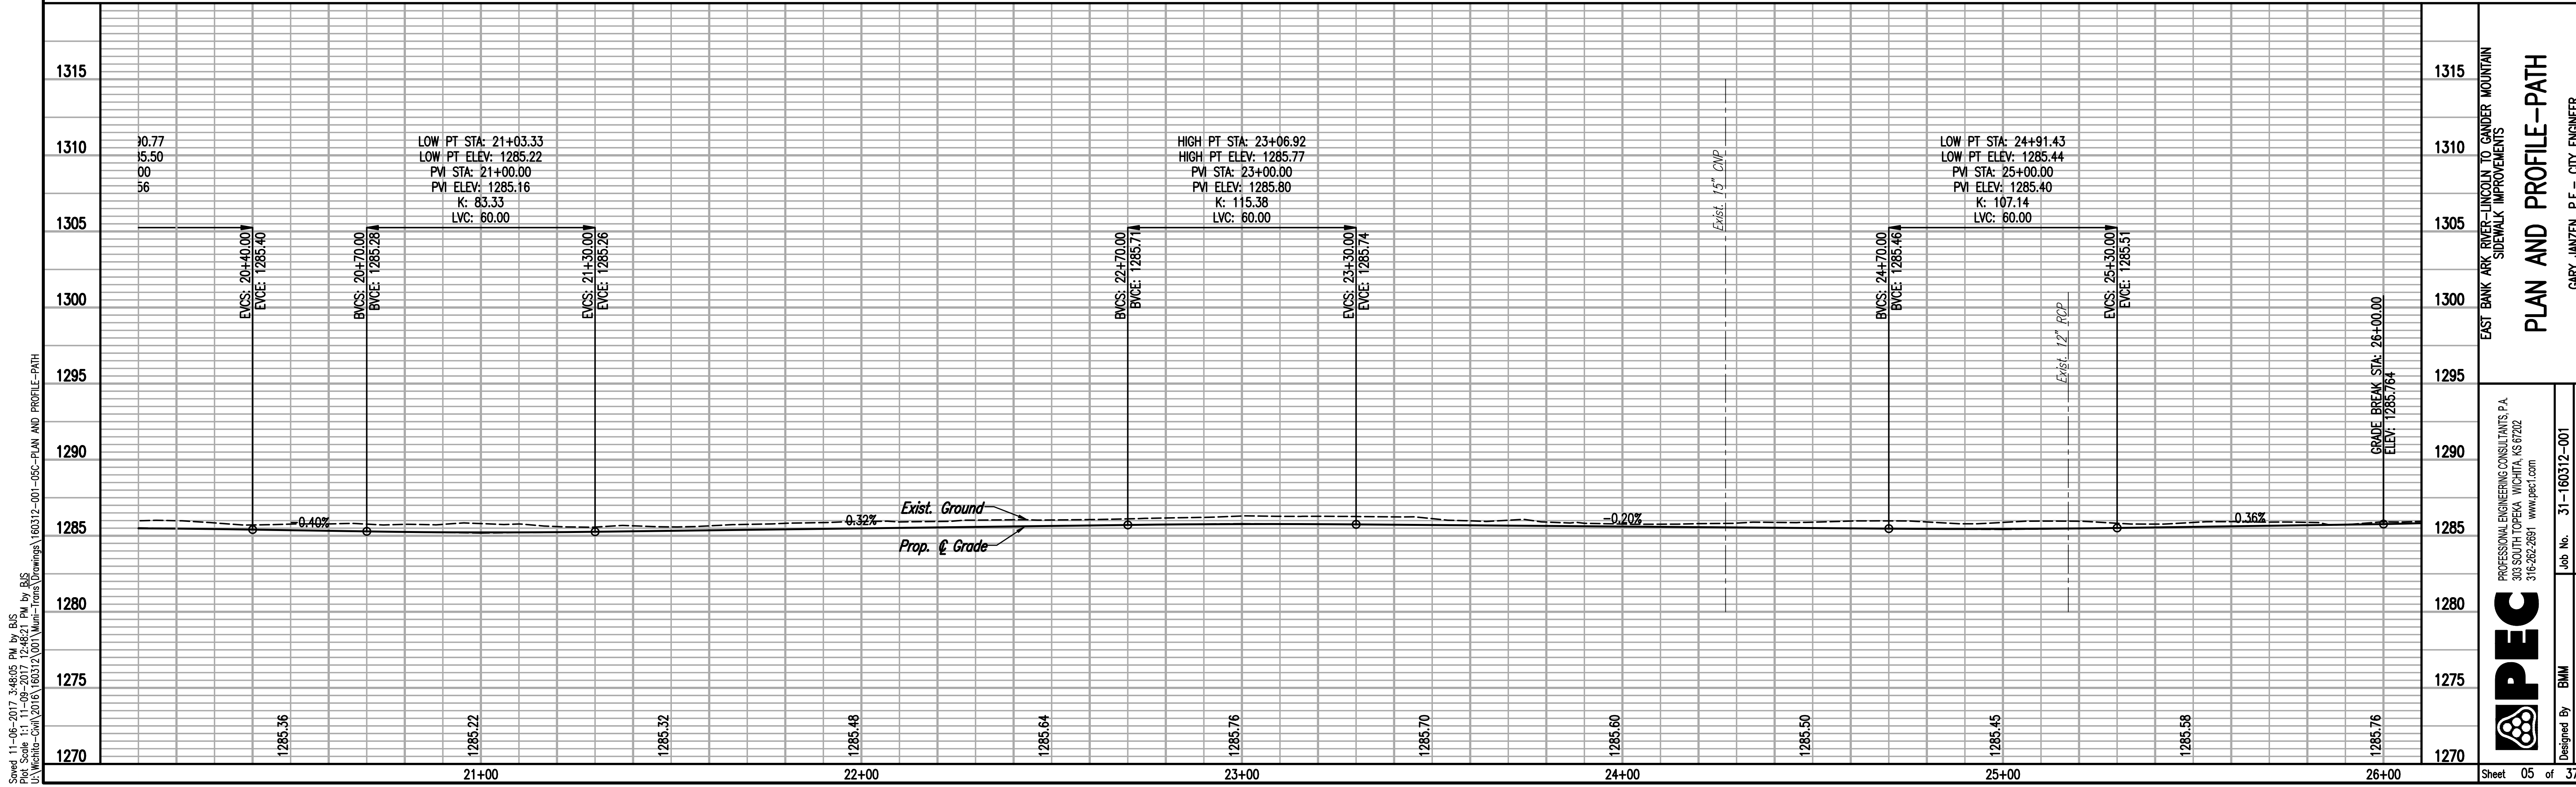

Saved: 11-06-2017 3:48:05 PM by BS  
 Plot Scale: 1:11-09-2017 12:48:21 PM by BS  
 U:\Wichita-Civil\2016\160312\001\Main-Trans\Drawings\160312-001-05C-PLAN AND PROFILE-PATH

**PLAN AND PROFILE-PATH**  
 EAST BANK ARK RIVER-LINCOLN TO GANDER MOUNTAIN  
 SIDEWALK IMPROVEMENTS

**PEC**  
 PROFESSIONAL ENGINEERING CONSULTANTS, P.A.  
 303 SOUTH TOPEKA WICHITA, KS 67202  
 316-262-2691 www.pec1.com

Designed By: BMM  
 Drawn By: BUS

Job No.: 31-160312-001  
 Date: November 2017

CARY JANZEN, P.E. - CITY ENGINEER  
 CITY OF WICHITA, PROJECT NO. 477-65303