




INTERSECTION GRADING PLAN

1"=8'



29TH STREET

127TH STREET

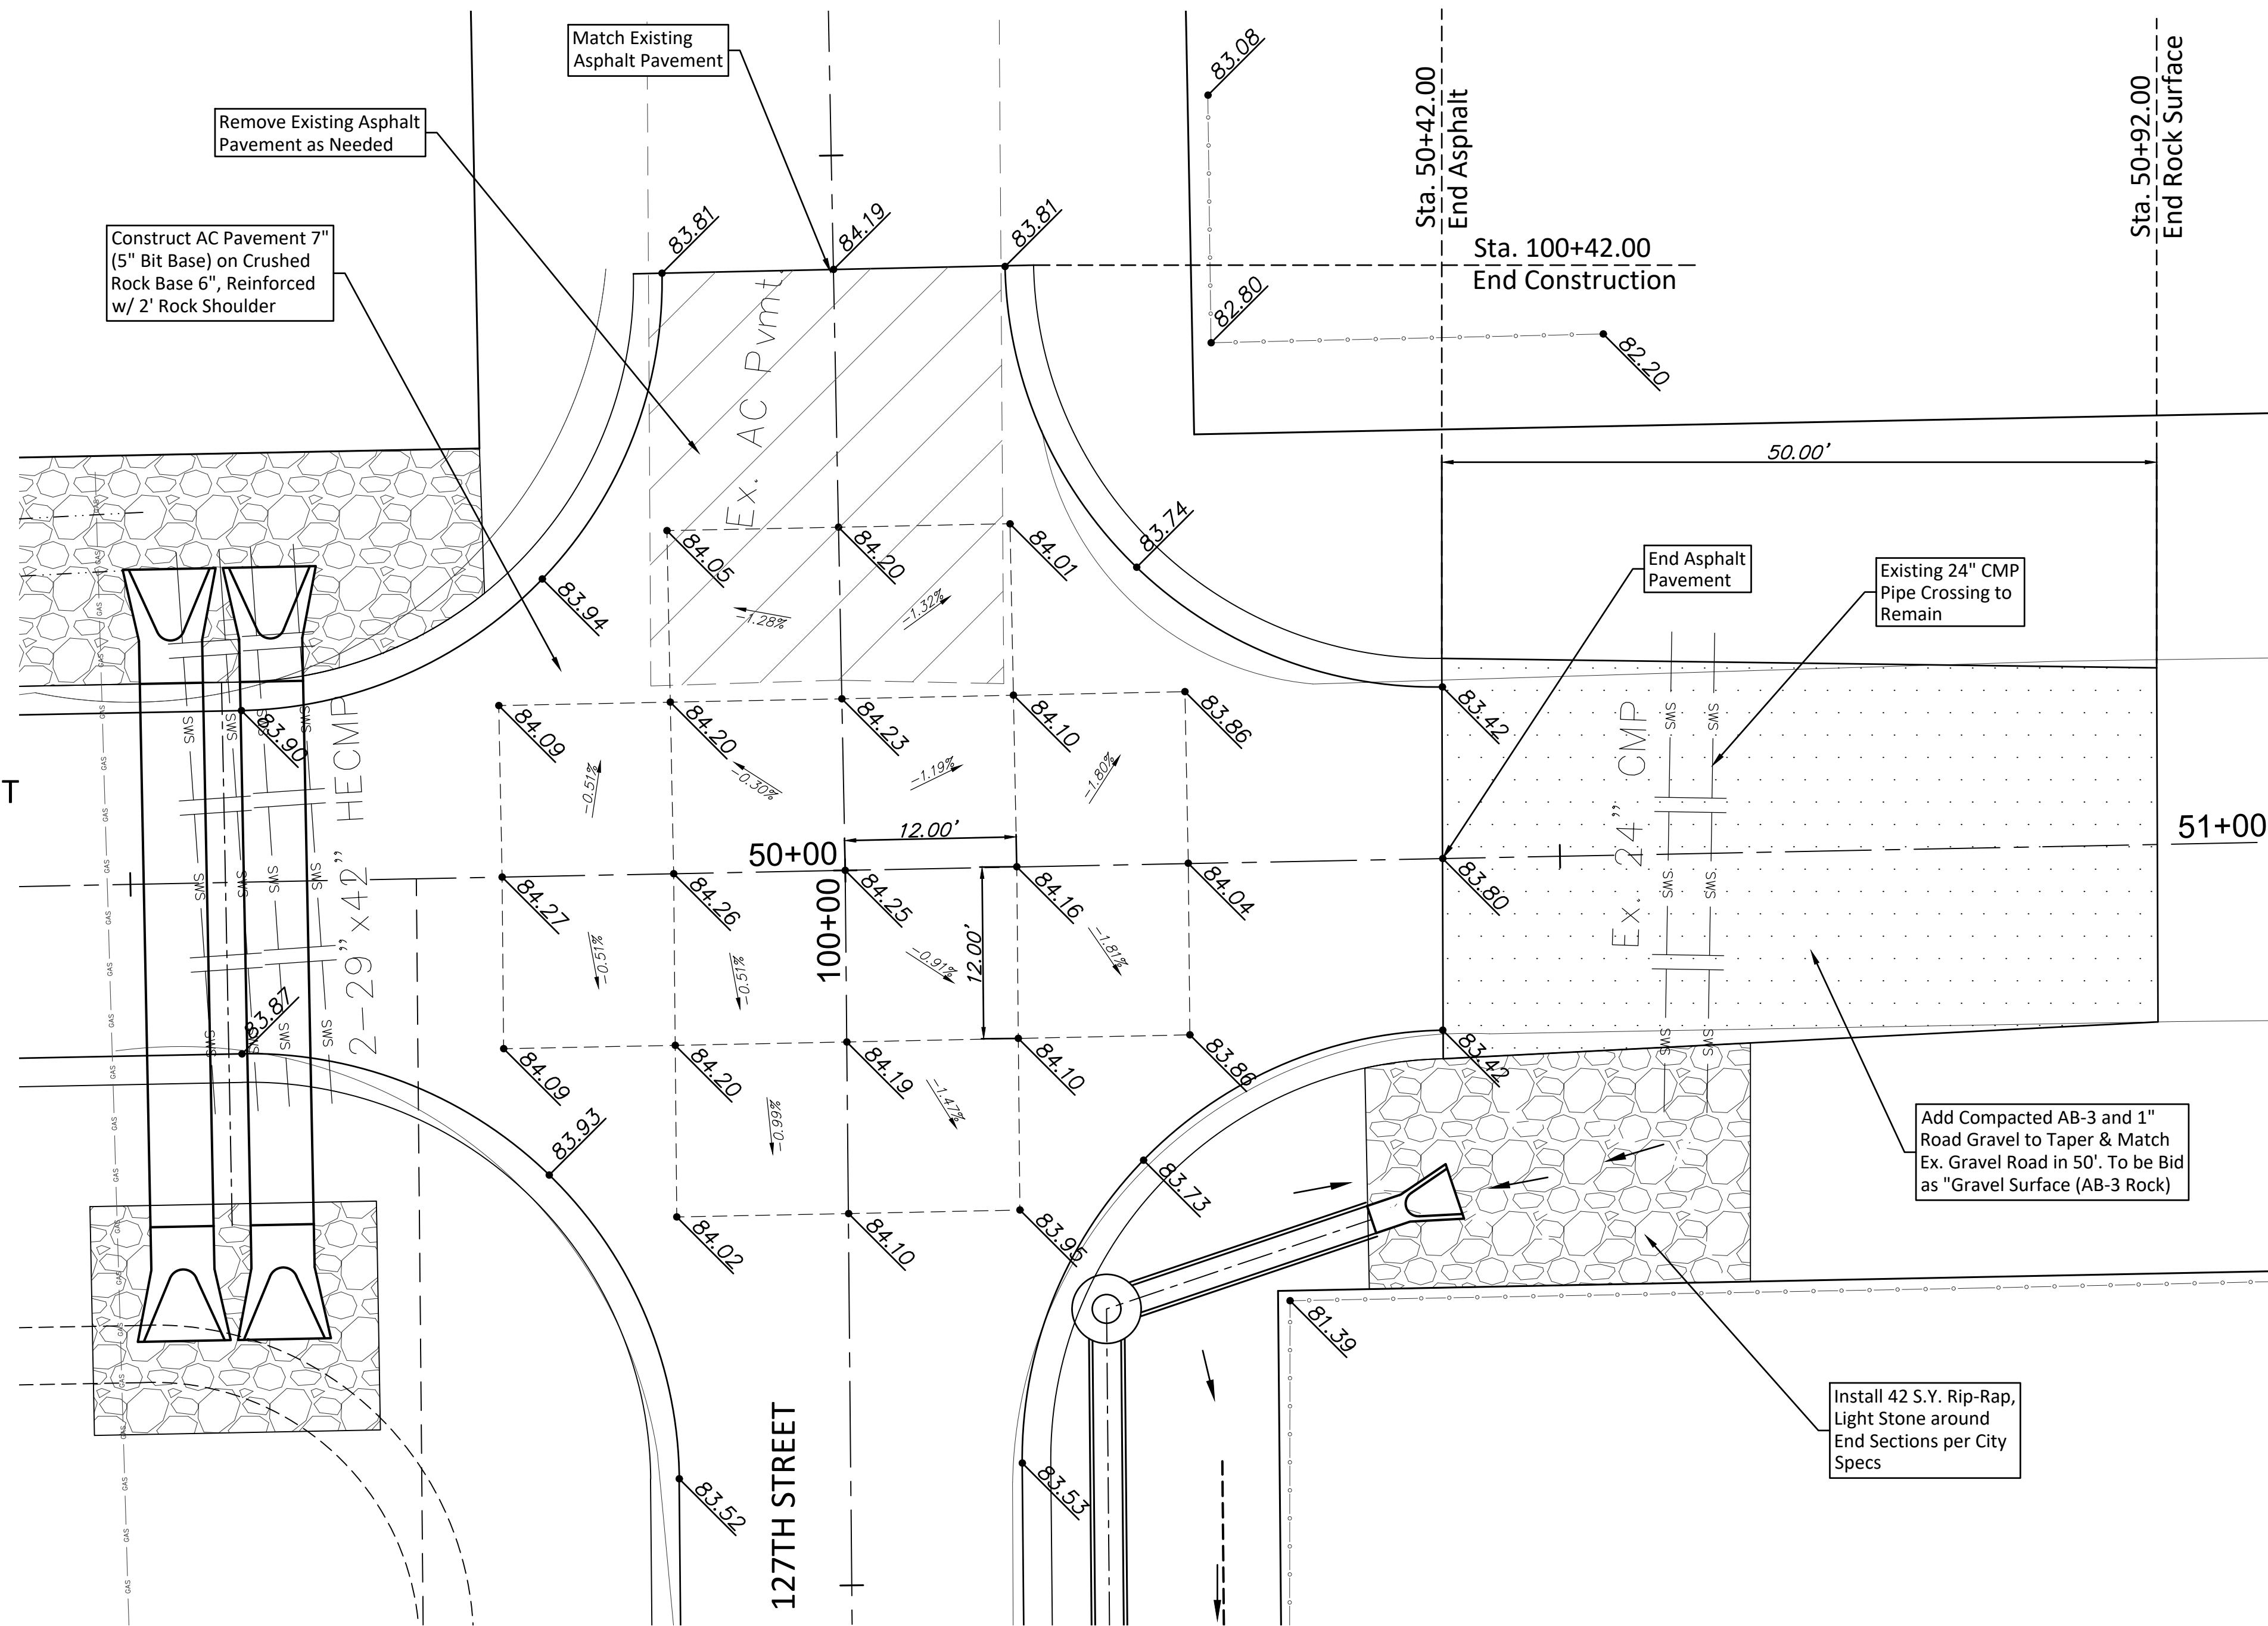

SCALE: 1" = 8'
0 8

