

INDEX OF DRAWINGS

SHEET NO. DESCRIPTION

1	TITLE SHEET
2	TYPICAL SECTIONS
3-26	PLAN/PROFILE-WEBB ROAD
27-36	PLAN/PROFILE-21ST ST. NORTH
37	INTERSECTION DETAIL
38-42	PAVEMENT DETAILS
43-45	DRAINAGE CHANNEL
46-47	PLAN/PROFILE STORM SEWER
48-54	INLET AND MANHOLE DETAILS
55-61	SEWER DETAIL (HEADWALLS, R.C.B., SPECIAL DETAILS)
61A	PRECAST CONCRETE BOX CULVERT DETAILS
62-64	SCHEDULE OF INLETS AND MANHOLES
65	CONCRETE END SECTIONS
66-67	SUMMARY OF QUANTITIES
68-69	TEMPORARY PROJECT WATER POLLUTION CONTROL
70	SEEDING
71-88	ROADSIDE IMPROVEMENT
89-96	TRAFFIC SIGNAL
97-104A	SIGNING AND PAVEMENT MARKING
105	CONSTRUCTION STAGING
106-111	TRAFFIC CONTROL
112	CONCRETE SAFETY BARRIER
113-114	DRAINAGE AREA MAPS
115-136	WEBB ROAD CROSS SECTION
137-144	21ST STREET CROSS SECTION
146-149	DRAINAGE CHANNEL CROSS SECTIONS

DATE	
BY	
SURVEYED	
PLOTTED	
INKED	
DESIGNED	
SQUAD	

DESIGN DESIGNATION

AADT (1990)	=	4338
AADT (2010)	=	8740
DHV	=	10%
D	=	60%
T	=	10%
V	=	40MPH
C of A	=	Partial

CONVENTIONAL SIGNS

COUNTY LINE		RETAINING WALL	
CORPORATE LIMIT	////	CENTERLINE OF PROJECT	50
STATE OR NATIONAL LINE		LEVEE	
TOWNSHIP LINE		CULVERTS	
SECTION LINE		DROP INLETS	
GRANT LINE		ACCESS CONTROL	
FENCE LINE	x x	POWER LINE	
GUARD FENCE	• • •	TELEPHONE LINE	
UNFENCED PROPERTY	- - -	MARSH	
RIGHT-OF-WAY LINE	— — —	HEDGE	
TRAVELED WAY	— — —	TREES	
RAILROADS	— + —	GRADE ELEVATION	



STATE OF KANSAS

DEPARTMENT OF TRANSPORTATION

PLAN AND PROFILE OF PROPOSED
FEDERAL AID PROJECT

WEBB ROAD FROM 21ST. STREET TO 29TH. STREET NORTH

87-U-1362-01
FEDERAL AID PROJECT NO.: M6675 (3)
WICHITA, SEDGWICK COUNTY
POPULATION: 304,011

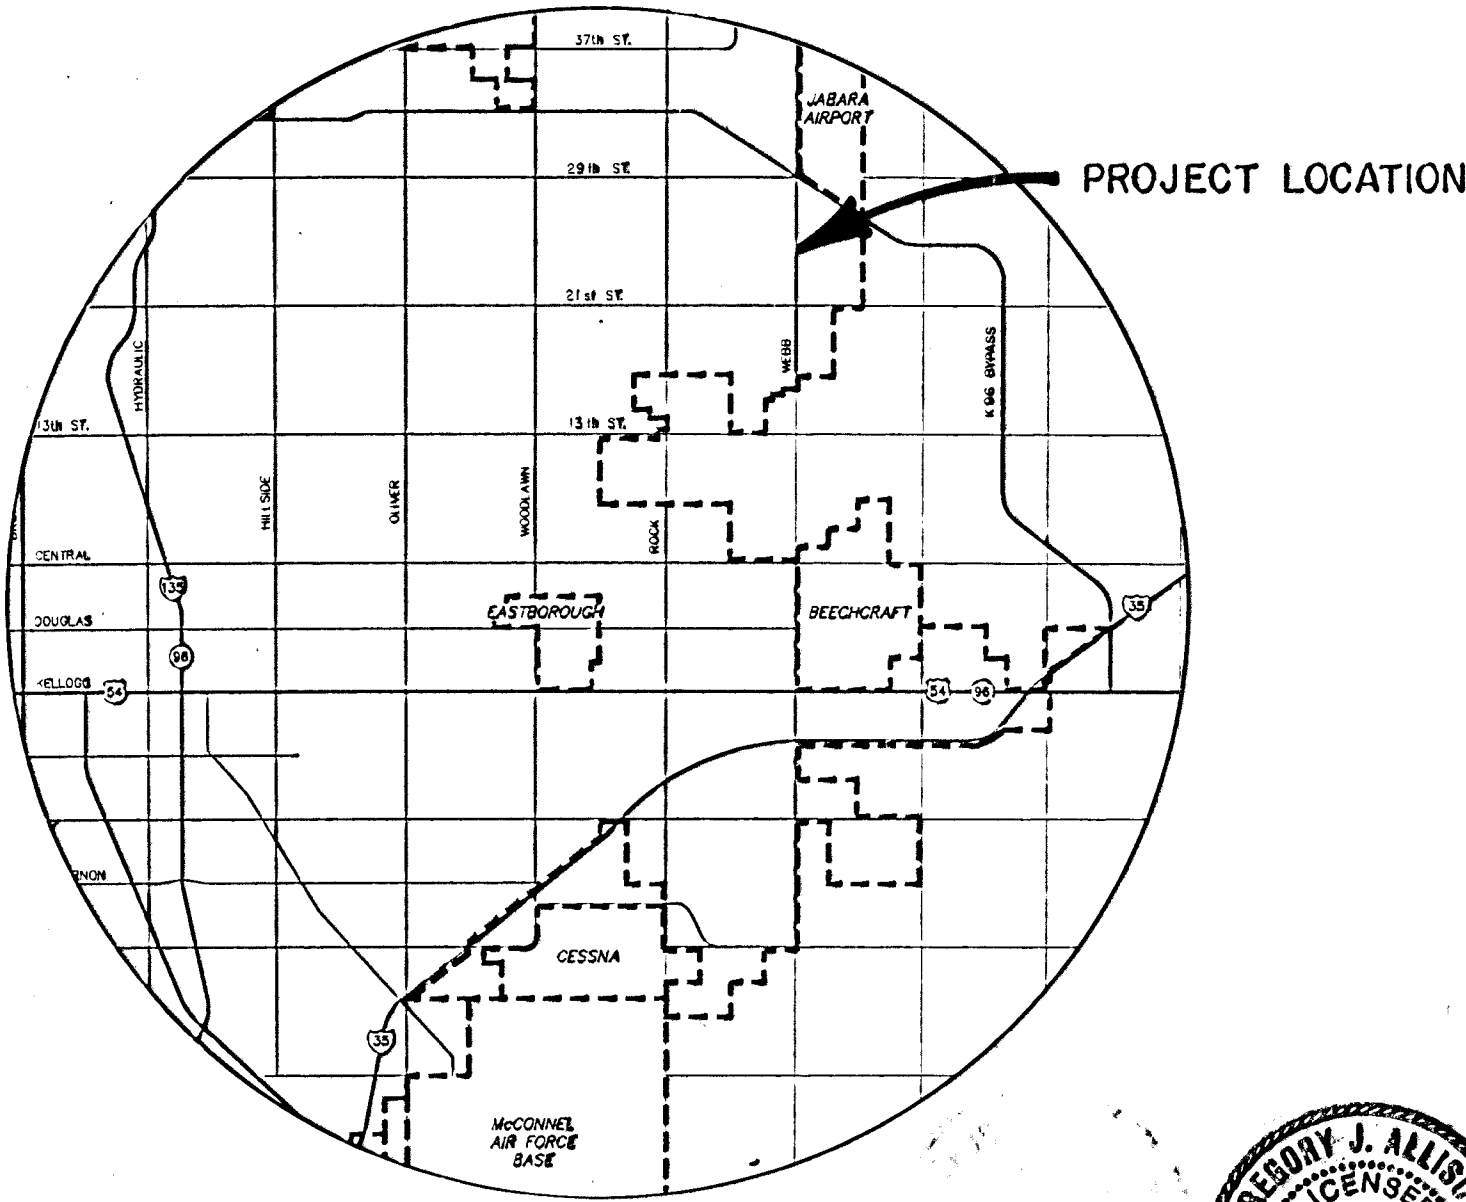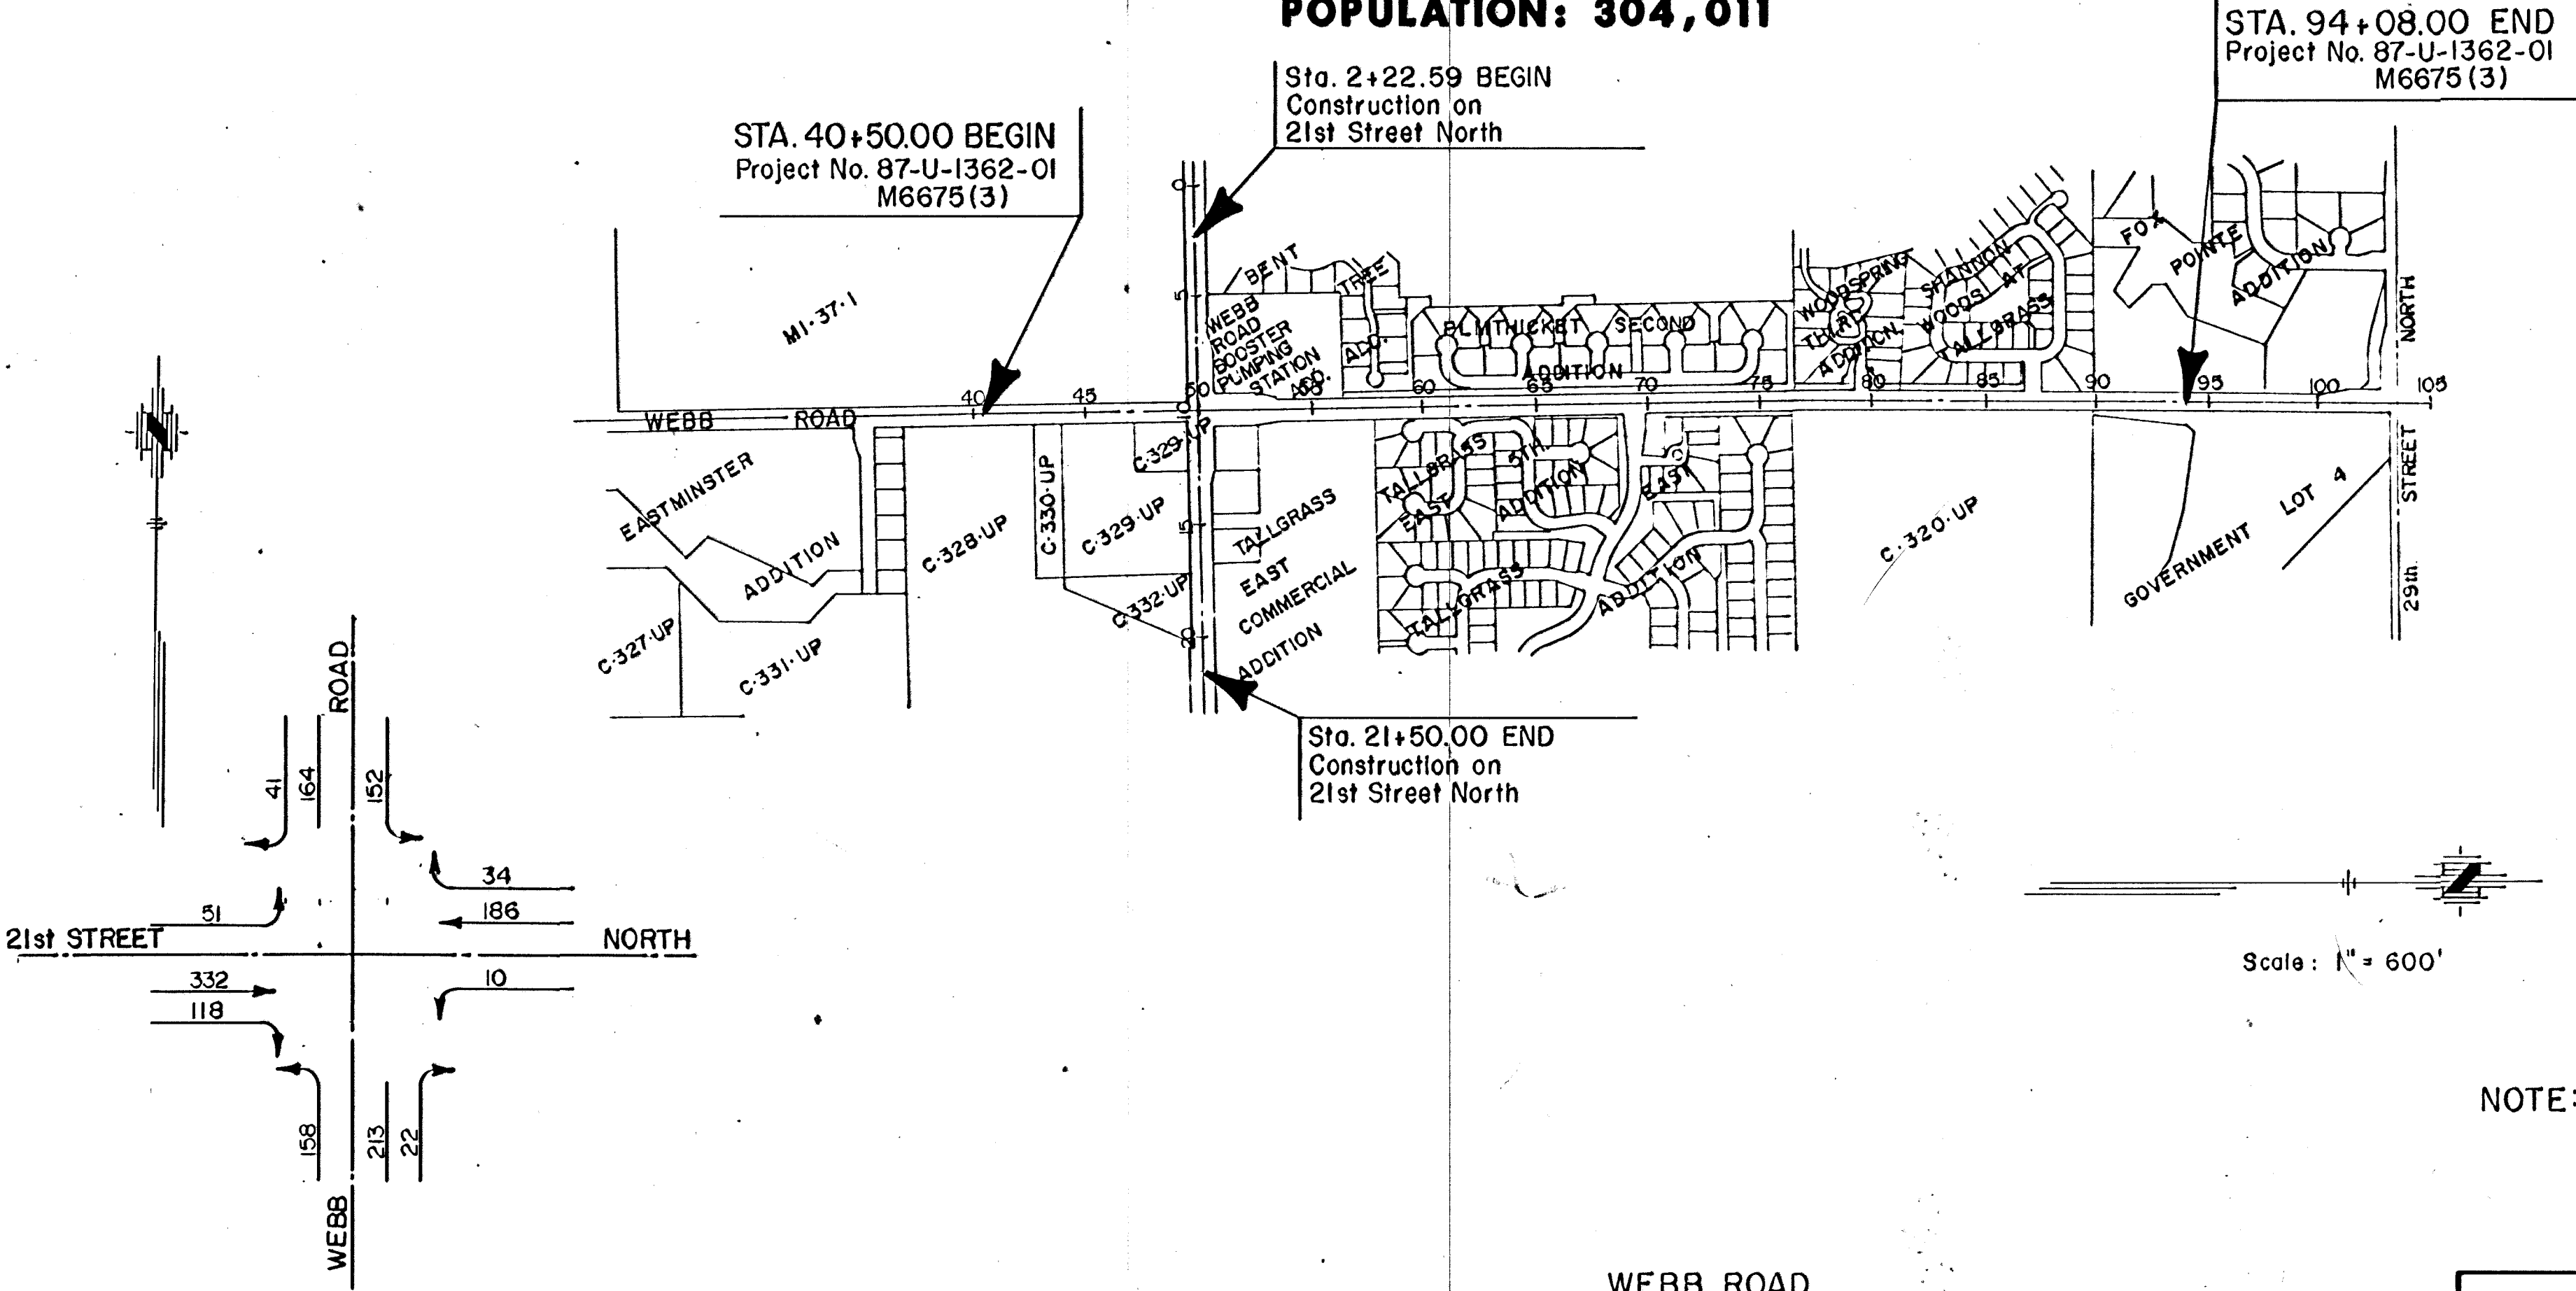

NOTE: TRAFFIC SHALL BE CARRIED THROUGH CONSTRUCTION

	<u>WEBB ROAD</u>		
GROSS LENGTH OF PROJECT	5358.0 FT.		
EXCEPTIONS	<u> </u>		
ADDITIONS	<u> </u>		
NET LENGTH OF PROJECT	5358.0 FT.	1.014	MILES
NET LENGTH OF BRIDGES	<u> </u> FT.	<u> </u>	MILES
NET LENGTH OF ROAD	5358.0 FT.	1.014	MILES

12-1-92

Michael E. Lindebak

MICHAEL E. LINDEBAK DESIGN DIVISION OF M.A.P.D.
CITY ENGINEER WICHITA, KANSAS
PROJECT NO. 87-U-1362-01 M6675 (3)

RECOM. FOR APPROVAL - DATE

CHIEF
BUREAU OF LOCAL PROJECT
KANSAS DEPARTMENT OF TRANSPORTATION

APPROVED - DATE

STATE TRANSPORTATION ENGINEER
KANSAS DEPARTMENT OF TRANSPORTATION

PLANS PREPARED BY:
MID-KANSAS ENGINEERING CONSULTANTS, INC.
WICHITA, KANSAS

RECOM. FOR APPROVAL - DATE

ENGINEER
FEDERAL HIGHWAY ADMINISTRATION
DEPARTMENT OF TRANSPORTATION

APPROVED - DATE

DIVISION ADMINISTRATOR
FEDERAL HIGHWAY ADMINISTRATION
DEPARTMENT OF TRANSPORTATION