

FHWA REGION NO.	STATE	PROJECT NO.	FISCAL YEAR	SHEET NO.	TOTAL SHEETS
7	KANSAS	87N-0094-01	1998	187	202

Basin No.	Q5	Q100
	cu. m/s	cu. m/s
1	0.248	0.497
2	0.100	0.201
3	0.397	0.803
4	0.107	0.214
5	0.293	0.593
6	0.043	0.086
7	1.075	2.195
8	0.147	0.294
9	0.305	0.617
10	0.131	0.266
11	0.719	1.466
12	0.586	1.181
13	0.180	0.361
14	0.246	0.716
15	0.633	1.115
16	0.418	0.856
17	0.171	0.346
18	0.047	0.093
19	0.056	0.111
20	0.038	0.076
21	0.045	0.091
22	0.107	0.217
23	0.145	0.293
24	0.113	0.227
25	0.085	0.171
26	0.617	1.082


LEGEND

BASIN BOUNDARY

xx

BASIN LABEL

SCALE: 1:2500

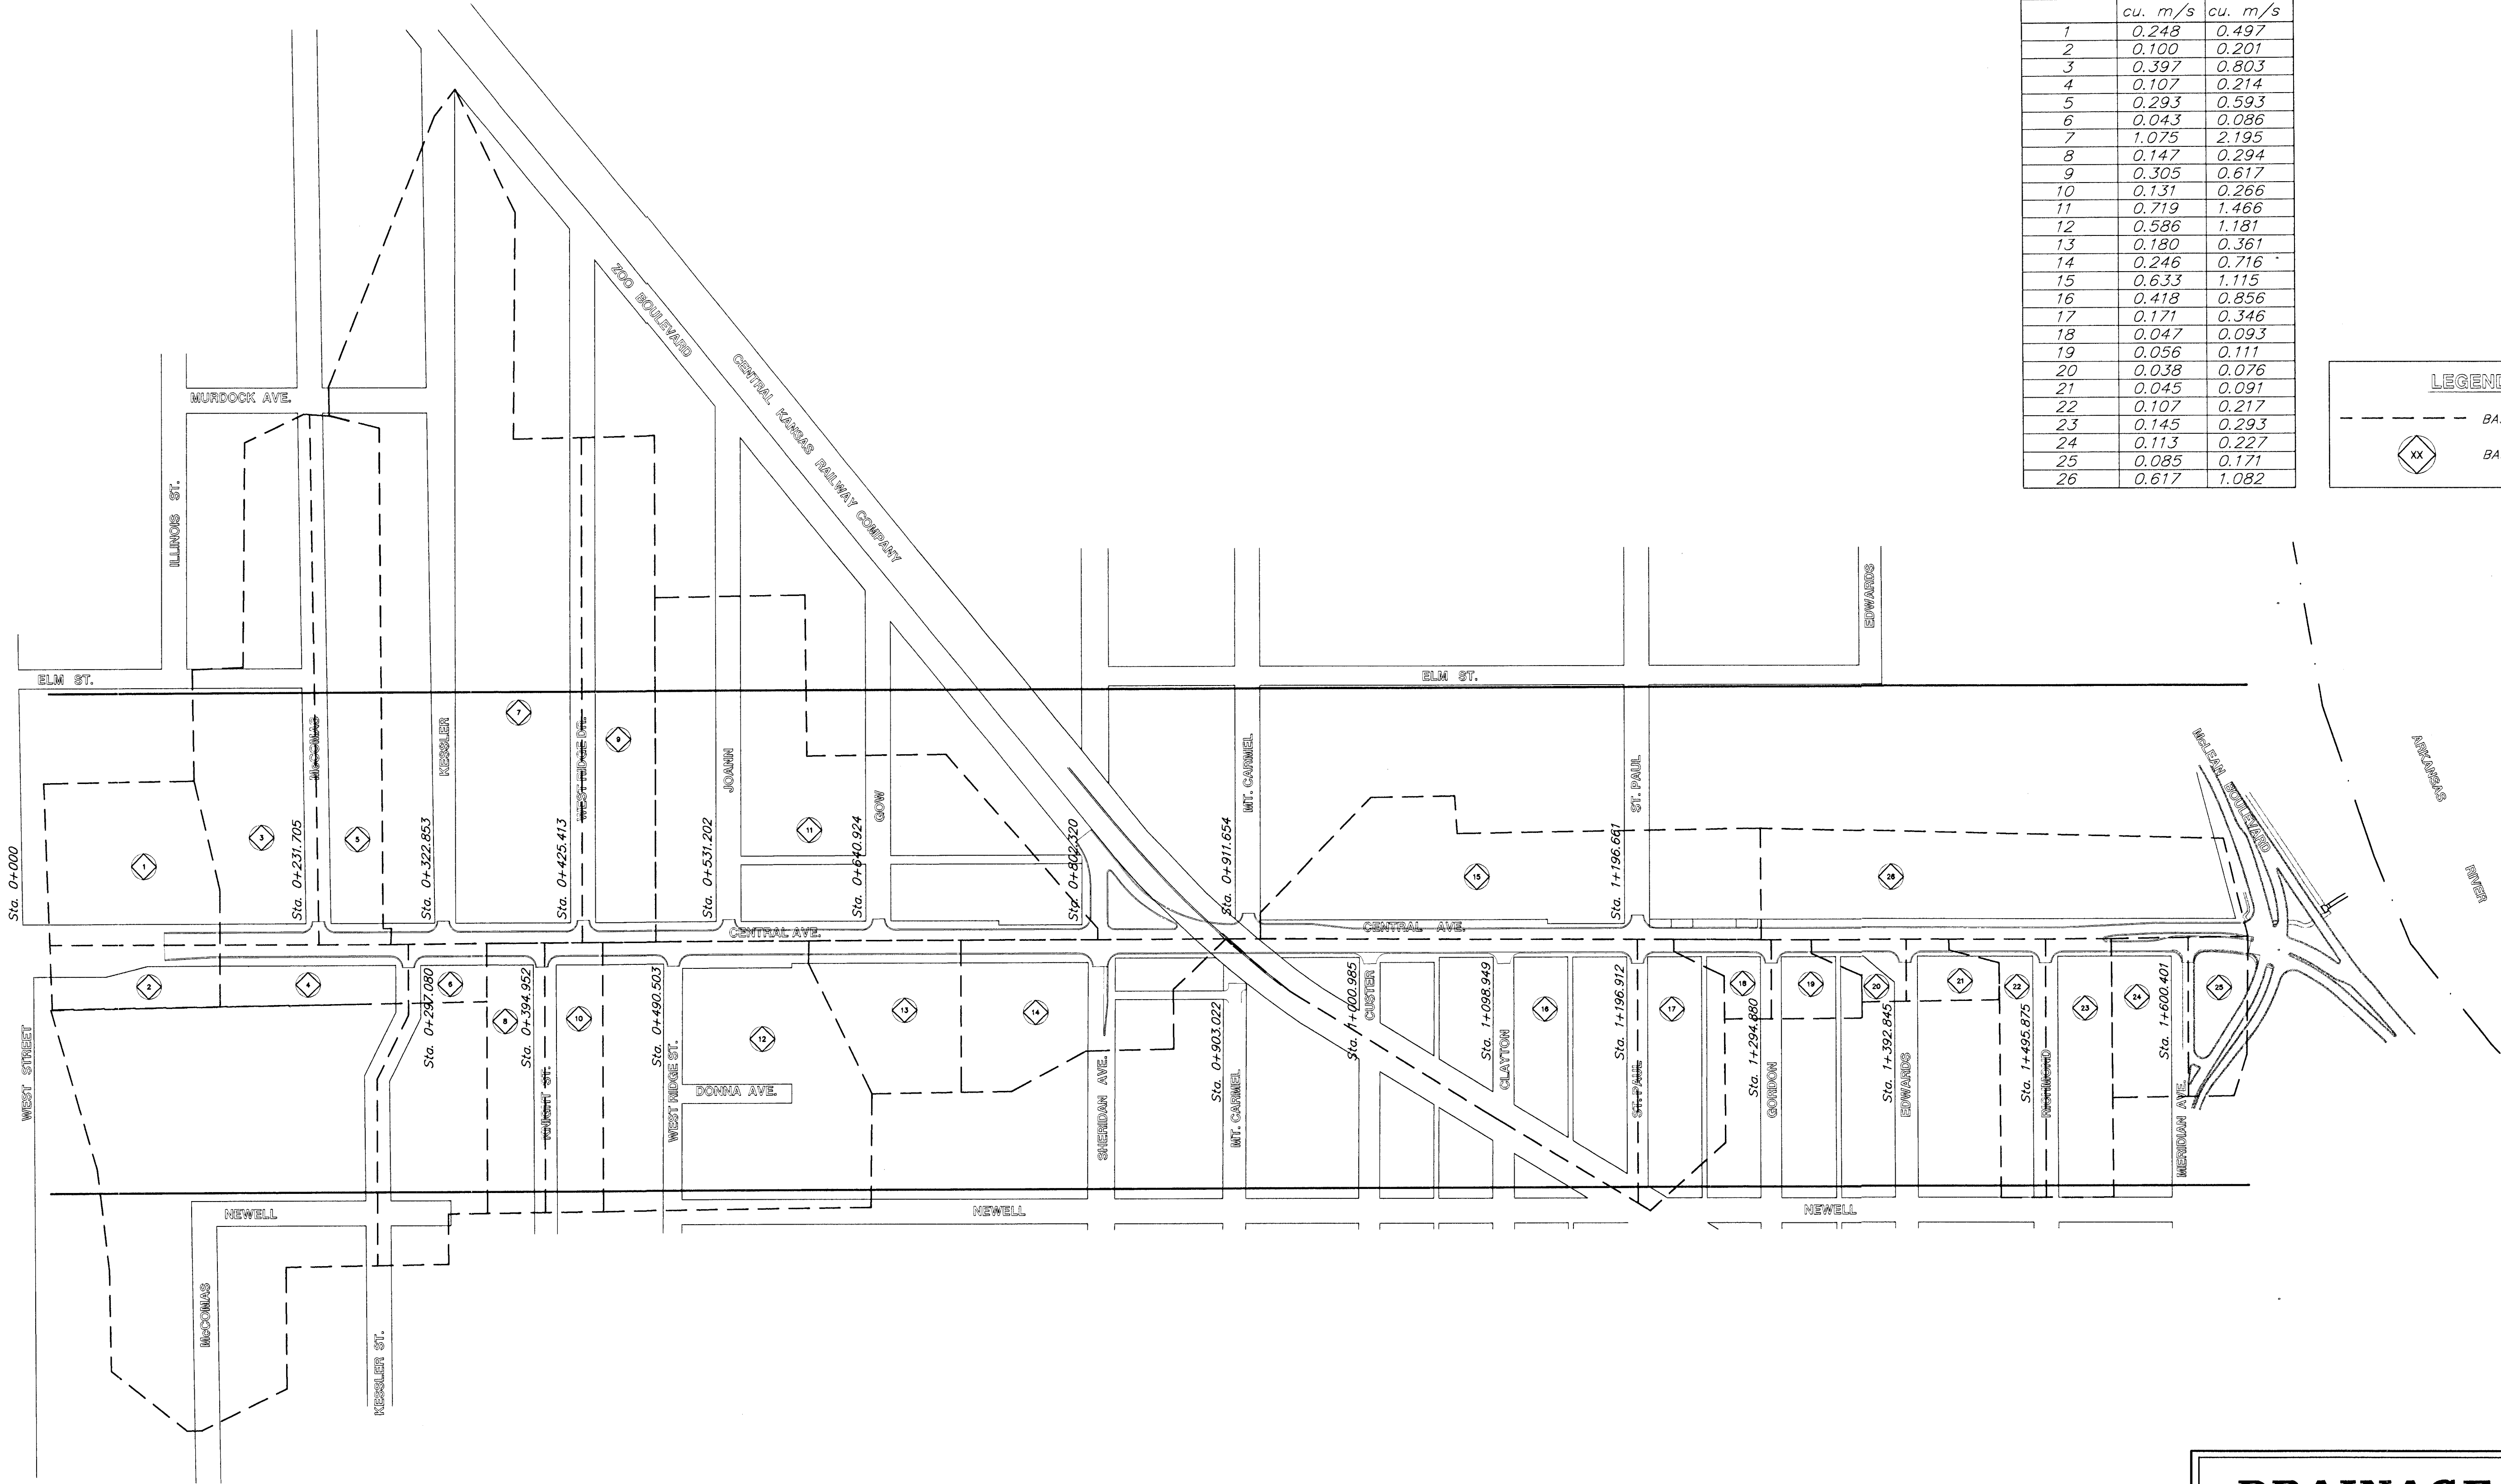

DRAINAGE PLAN

CENTRAL AVENUE - PHASE 1 - WEST ST TO MCLEAN

BAUGHMAN COMPANY P. A.

ENGINEERING, SURVEYING, & PLANNING

318-262-7271 • 315 ELLIS • WICHITA, KANSAS 67211

PROJECT NUMBER

472-82906

DESIGN STAFF

DRAWN STAFF

APPROVED JFB

DATE NOV 98

SCALE NOTED

SHEET

187

TOTAL SHEETS

202