


BENCHMARKS:
 RR Spike in N. Face of PP in
 N. R/W of Maple N. of Nineiron.
 Elev. = 177.01 (City Datum)

"□" Cut center of north
 Headwall of RCBC in N. R/W of
 Maple 570' East of centerline
 of City View.
 Elev. = 187.91 (City Datum)

Scale: 1" = 60'

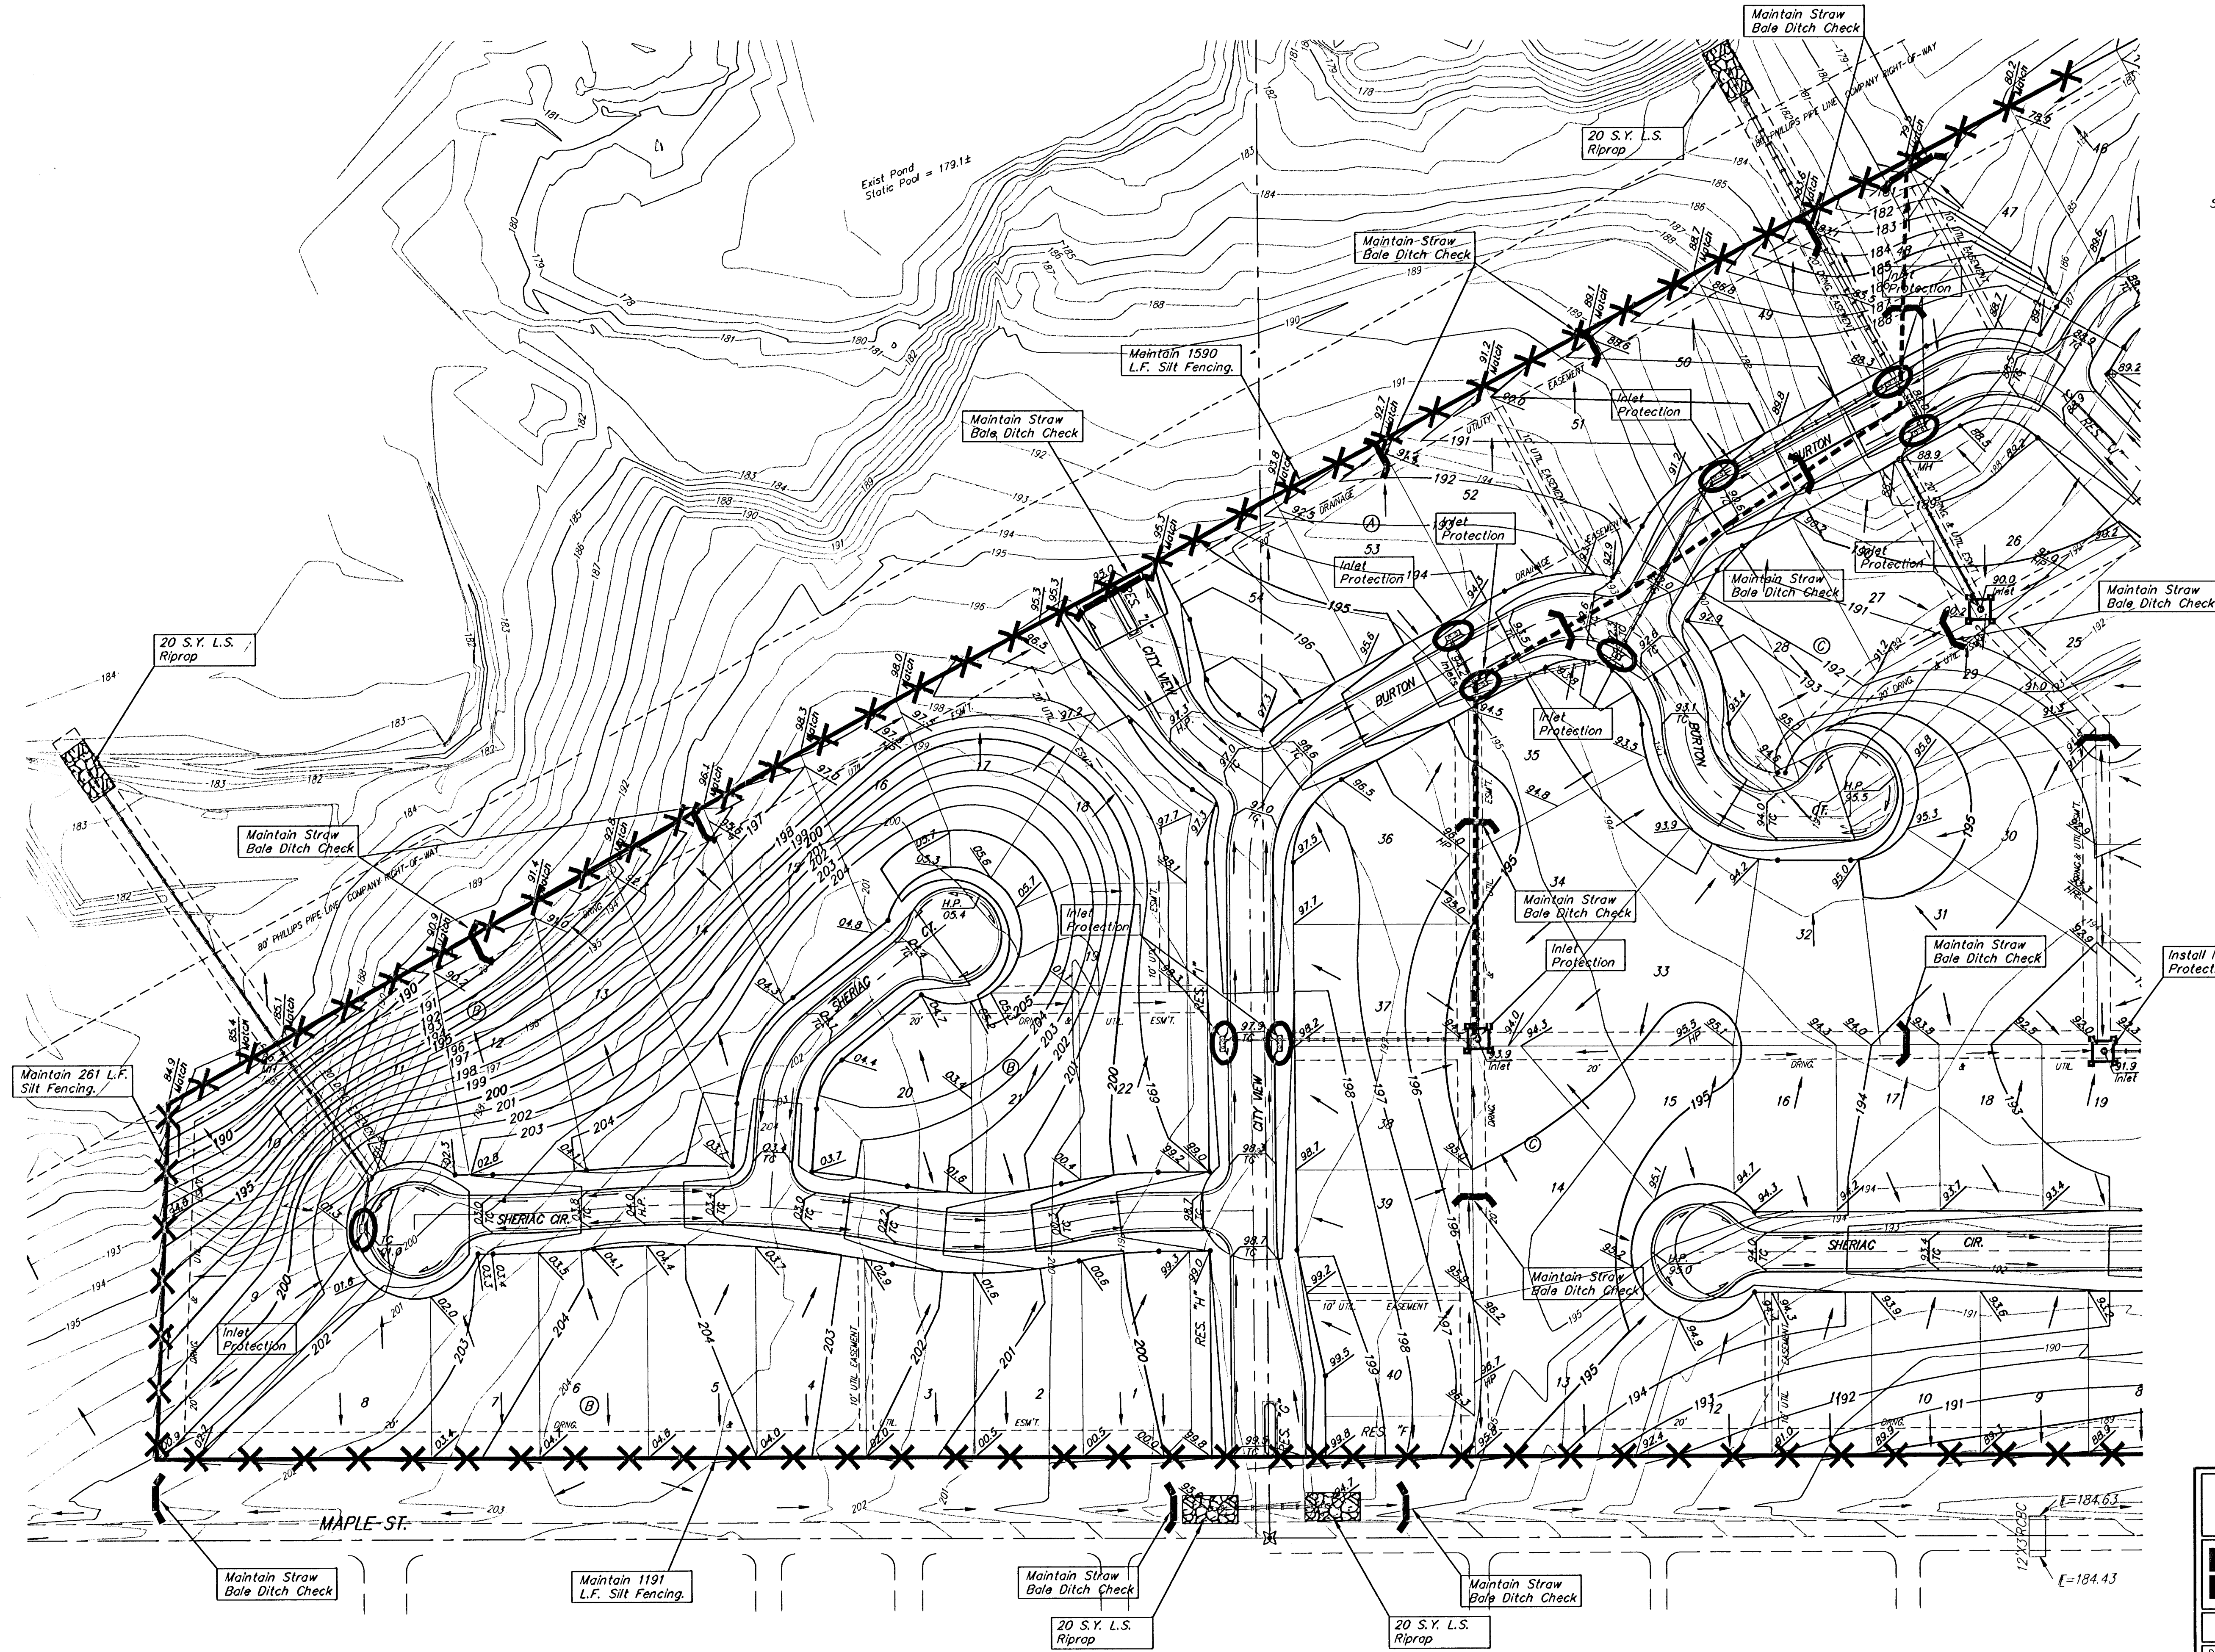

**EROSION CONTROL PLAN
LEGEND**

	- LIGHT STONE RIP-RAP
	- DROP INLET PROTECTION
	- CURB INLET PROTECTION
	- STRAW BALE BARRIERS
	- SILT FENCING
	- EARTH DIKES

NO SCALE

EROSION CONTROL MEASURE	UNITS	QUANTITY
SILT FENCE	L.F.	0
RIPRAP	S.Y.	See Plan
DROP INLET BARRIER	EA.	4
CURB INLET BARRIER	EA.	6
STRAW BALE DITCH CHECK	EA.	0
EARTHEN DIKES	L.F.	0
CURLEX	S.Y.	See Det.
POND #1 BLANKET	S.Y.	0
POND #2 BLANKET	S.Y.	0
Construction Entrance	EA.	1
QUANTITIES ARE FOR INFORMATION ONLY		

SHADOW WOODS ADDITION
EROSION CONTROL PLAN
 WICHITA, KANSAS

BAUGHMAN COMPANY P.A.
 ENGINEERING, SURVEYING, & PLANNING
 316-262-7271 • 315 ELLIS • WICHITA, KANSAS 67211

PROJECT NUMBER
488-83597

DESIGN DRAWN APPROVED DATE SCALE
 SCL 9/14/03 NOTE

SHEET
25
 OF
37