


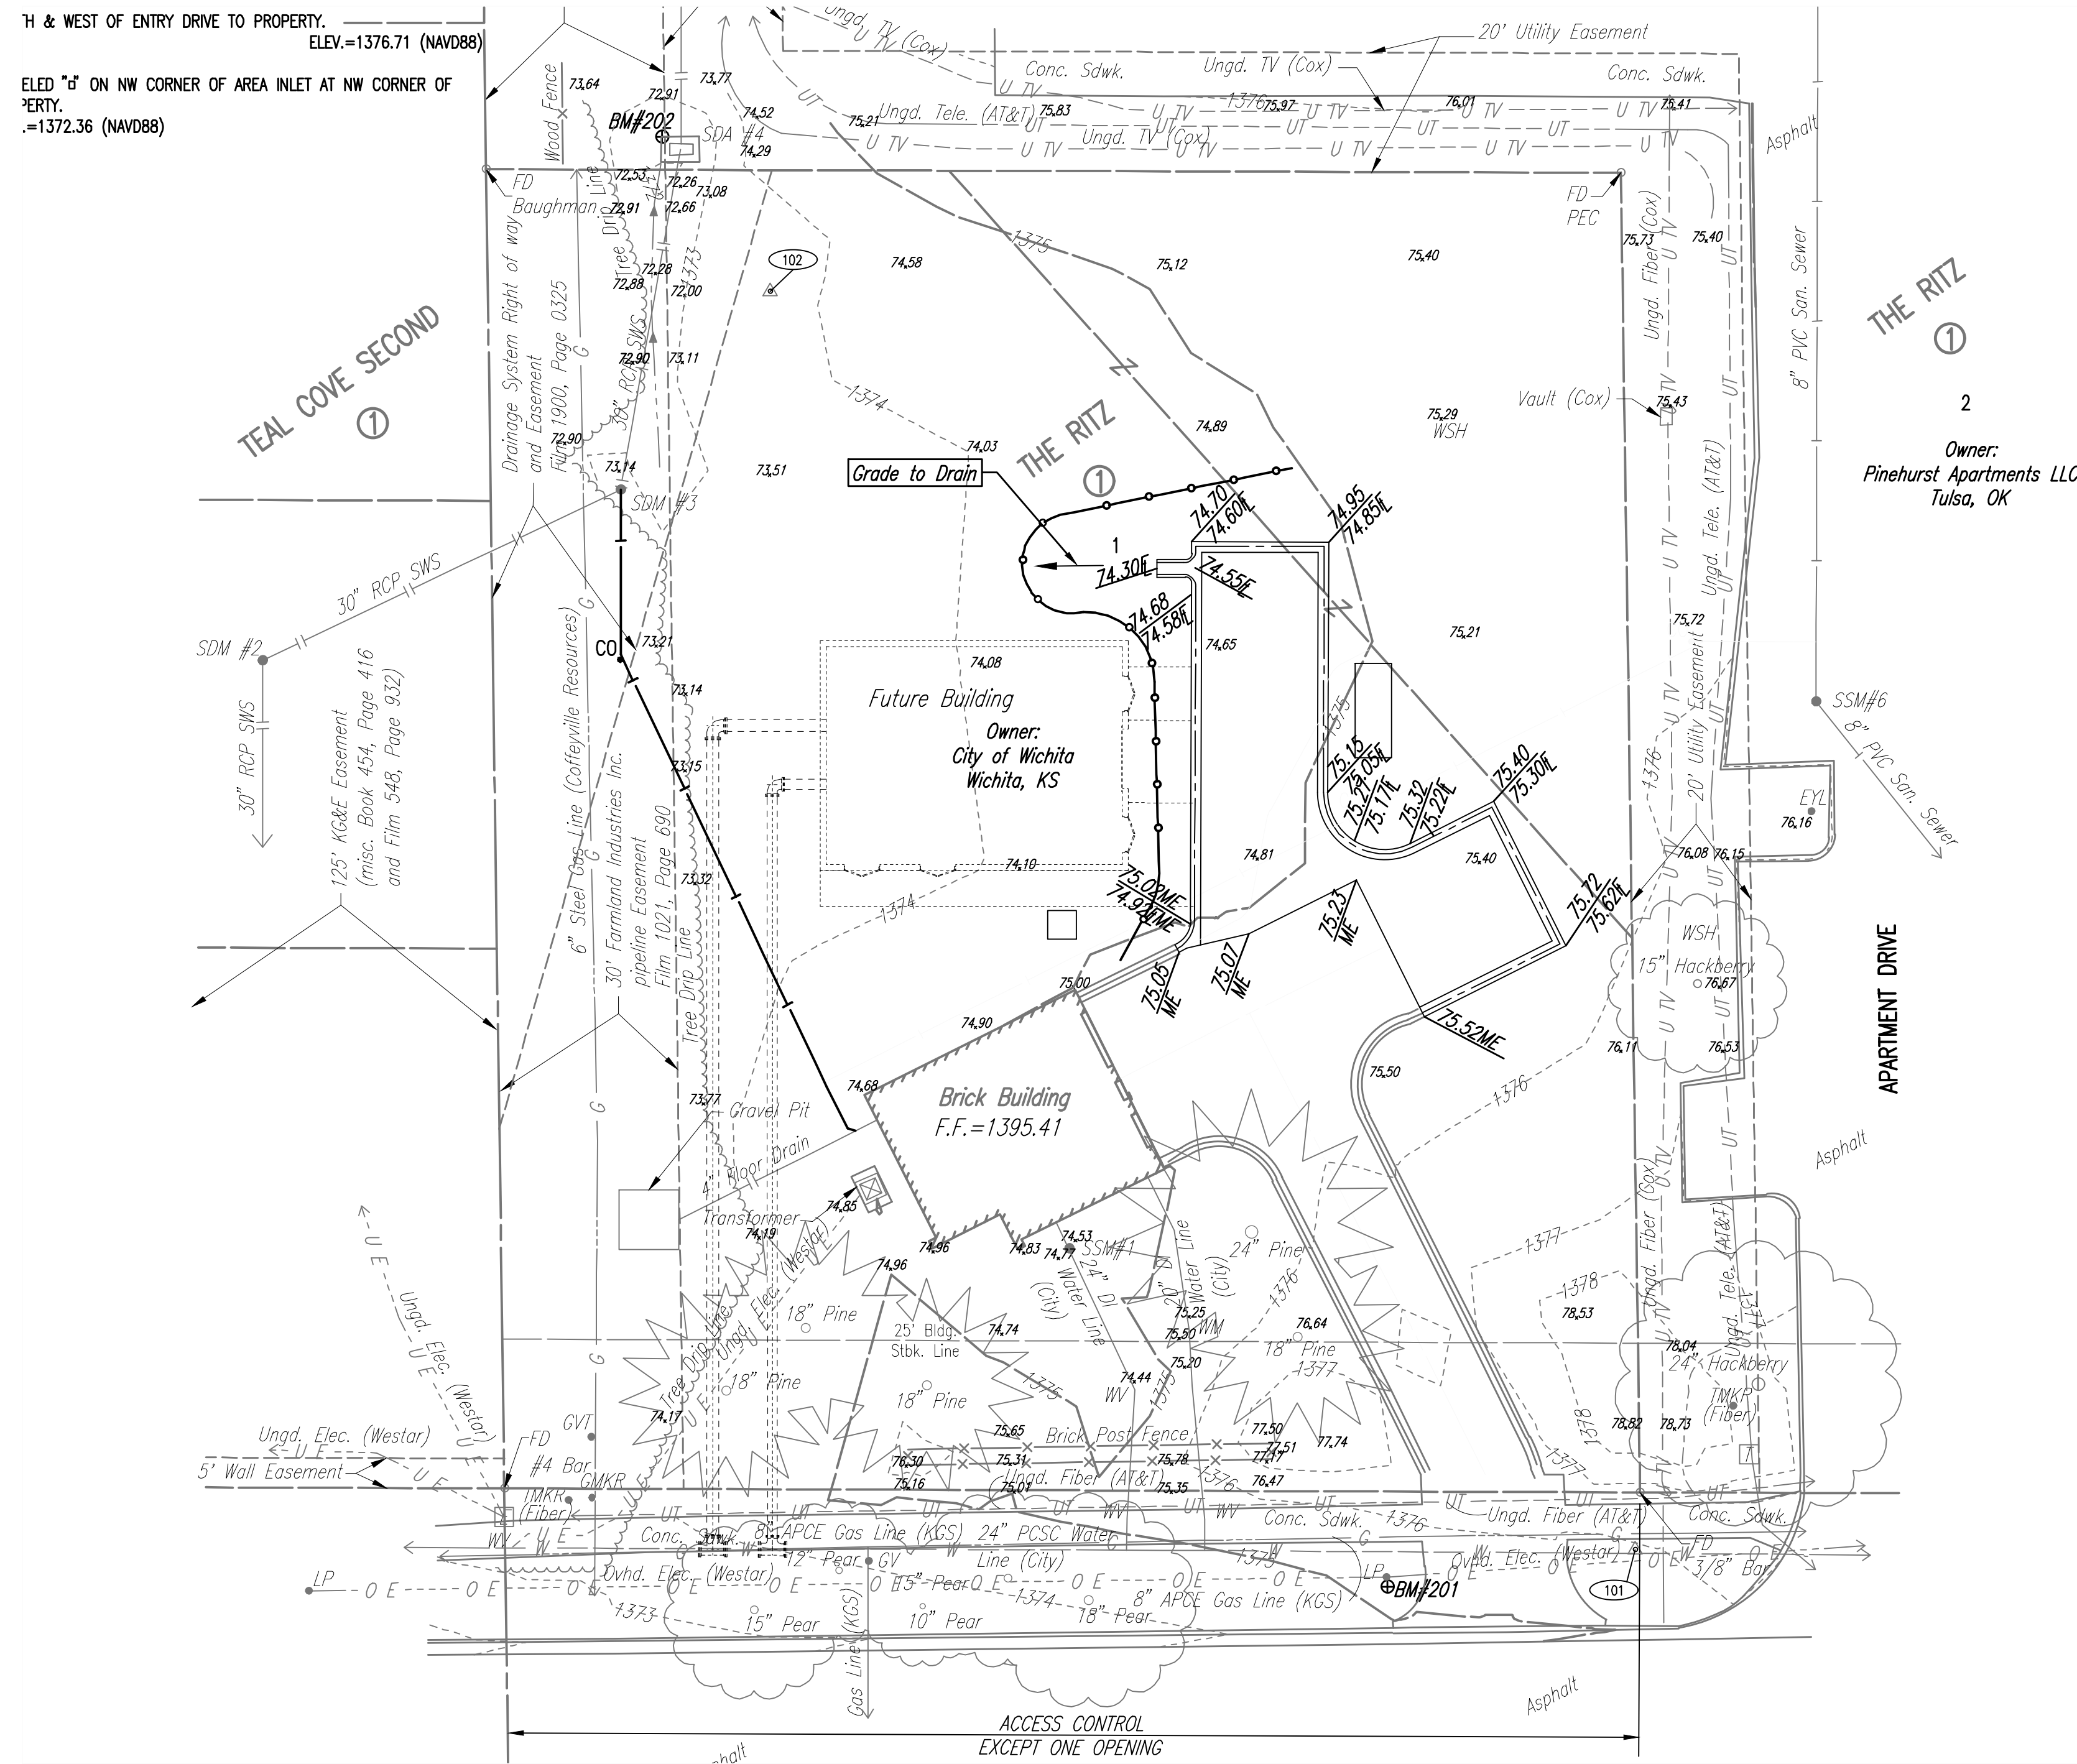

LEGEND

- Proposed Spot Elev.
- Existing Contour(Minor)
- Proposed Contour(Minor)
- Existing Contour(Major)
- Proposed Contour(Major)
- Drainage Direction
- Match Existing
- Curb/Flume Inlet Protection
- Silt Fence
- Proposed Erosion Control Mat

EROSION CONTROL BLANKET SHALL BE NORTH AMERICAN GREEN C125BN (OR APPROVED EQUAL), BE INSTALLED IN ACCORDANCE WITH THE MANUFACTURER'S RECOMMENDATIONS.



Saved 02-13-2018 10:43:01 AM by TDS
 Plot Scale 1:1 06-19-2018 11:17:37 AM
 U:\Wichita-Fact\2006\06030\006\Drawings\06030-006-C... GRADING PLAN

No.	Revision	By	Date
PUMP STATION 37TH ST GENERATOR GRADING AND EROSION CONTROL PLAN MIKE JACOBS - SUPERINTENDENT OF PRODUCTION AND PUMPING CITY OF WICHITA PROJECT NO. 448-90903			
			
			
Designed by DRC	Job No. 06030-006	Sht. C2.1	
Drawn by SAD	Date June 2018		