
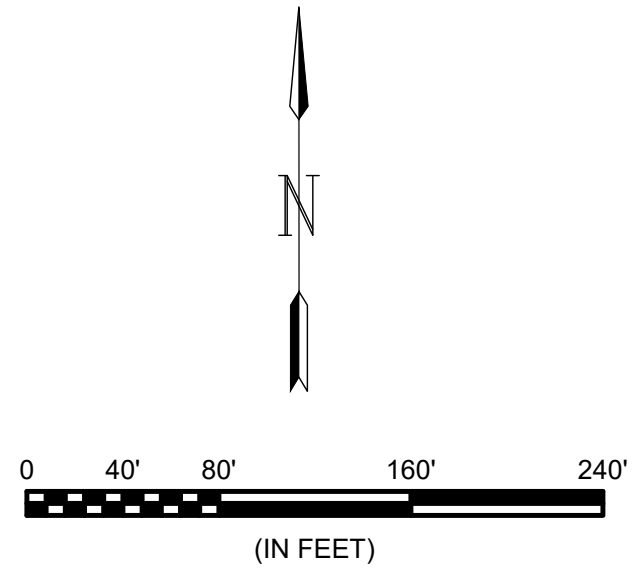


Pawnee Road
Existing AC Pavement

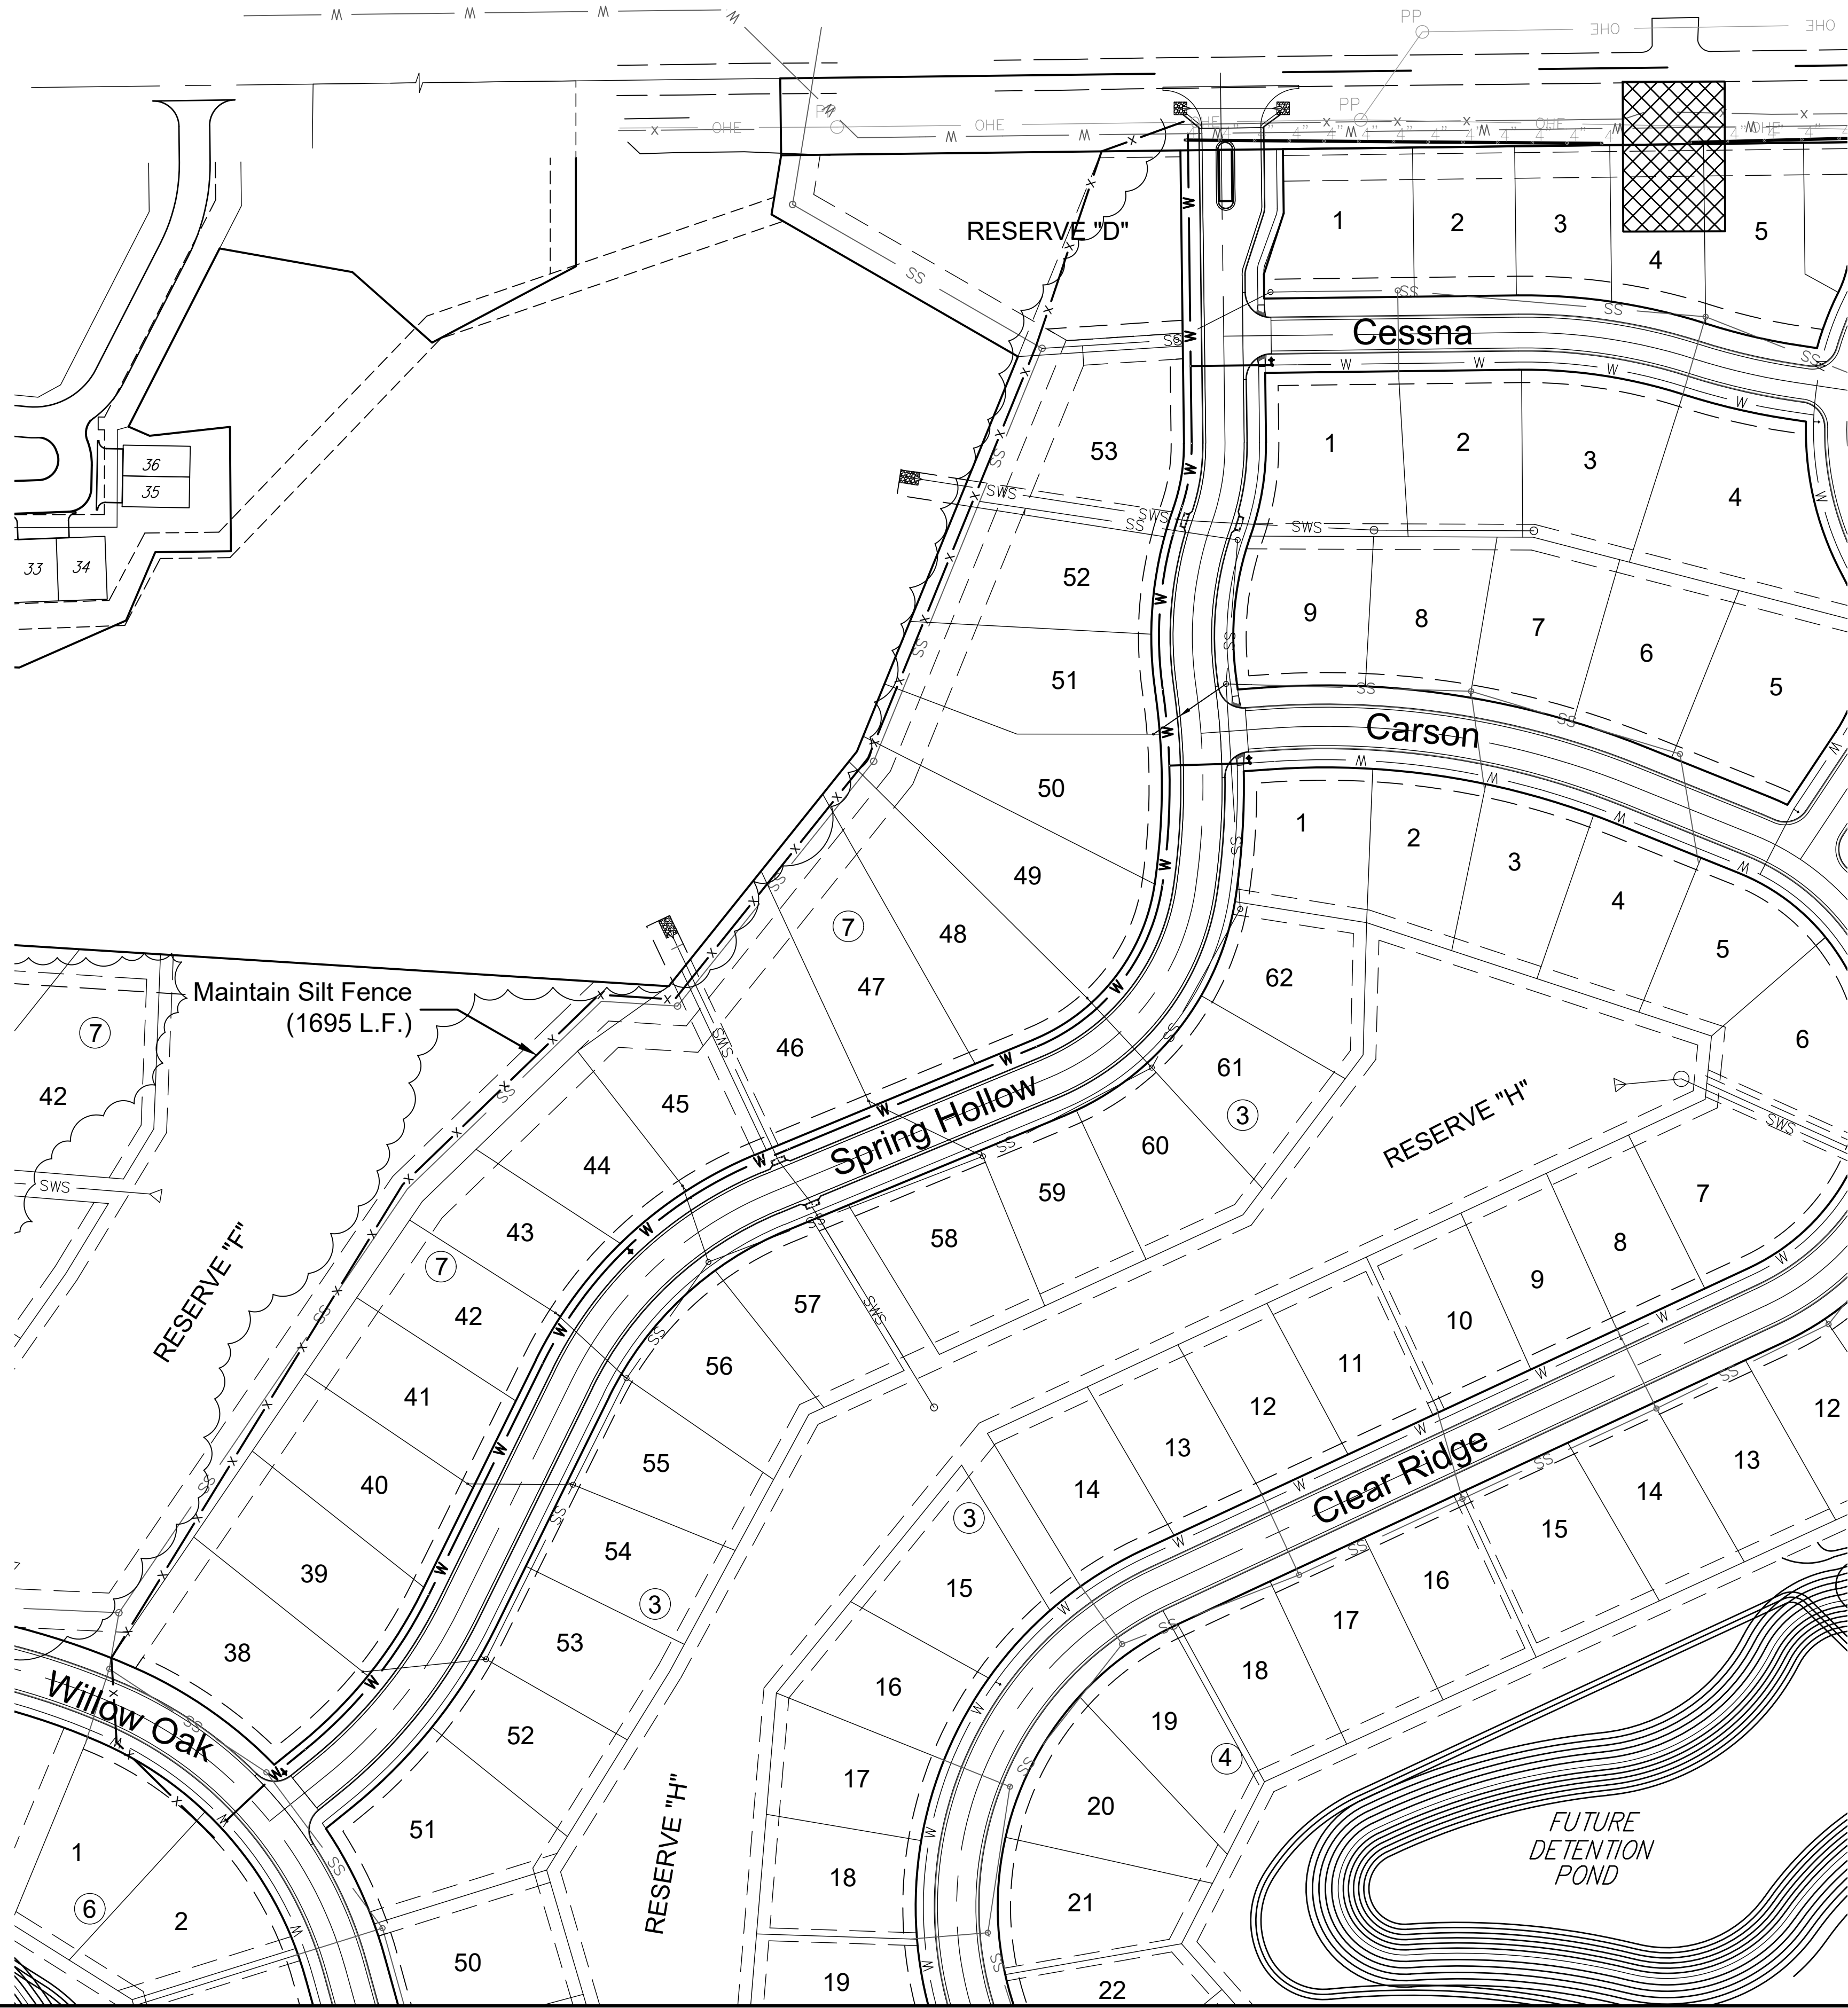

- x- MAINTAIN Silt Fence (1695 LF)
 - ⊠ MAINTAIN Construction Entrance (1 EA)
- Contractor to temporary seed all lots disturbed due to construction of water lines or disturbed areas due to placement of excess material generated from construction.

File: L:\2017\17264889 - Clear Ridge Phase 1\Drawings\C3D\Water\Erosion Control.dwg Last Save: 6/20/2018 4:45 PM Last saved by: MTDolechek
 Last plotted by: Dolechek, Mark T. Plot Style: --- Plot Scale: 1:2,565 Plot Date: 7/16/2018 4:16 PM Plotter used: None

© 2017 GARVER, LLC
 THIS DOCUMENT, ALONG WITH THE IDEAS AND DESIGNS CONVEYED HEREIN, SHALL BE CONSIDERED INSTRUMENTS OF PROFESSIONAL SERVICE AND ARE PROPERTY OF GARVER, LLC. ANY USE, REPRODUCTION, OR DISTRIBUTION OF THIS DOCUMENT, ALONG WITH THE IDEAS AND DESIGN CONTAINED HEREIN, IS PROHIBITED UNLESS AUTHORIZED IN WRITING BY GARVER, LLC OR EXPLICITLY ALLOWED IN THE GOVERNING PROFESSIONAL SERVICES AGREEMENT FOR THIS WORK.

Mark T. Dolechek
 LICENSED PROFESSIONAL ENGINEER
 KANSAS
 License No. 25299
 Digitally Signed 07/16/2018

REV.	DATE	DESCRIPTION	BY

CITY OF WICHITA
 WICHITA, KS

CLEAR RIDGE ADDITION,
 PHASE 1

Erosion Control
 Plan

JOB NO.: 17264889
 DATE: JULY 2018
 DESIGNED BY: MTD
 DRAWN BY: MTD/CDJ

BAR IS ONE INCH ON ORIGINAL DRAWING
 0" = 1" IF NOT ONE INCH ON THIS SHEET, ADJUST SCALES ACCORDINGLY.

DRAWING NUMBER

SHEET NUMBER **8** OF **16**