




File: L:\2017\17264883 - Emerald Bay 3rd Improvements\Drawings\C3D\Addition Bubble Map-Paving.dwg Last Save: 7/10/2018 4:10 PM Last saved by: DRStandrich
 Last plotted by: Standrich, Dairy R Plot Style: --- Plot Scale: 1:2,5849 Plot Date: 7/10/2018 4:39 PM Plotter Used: None

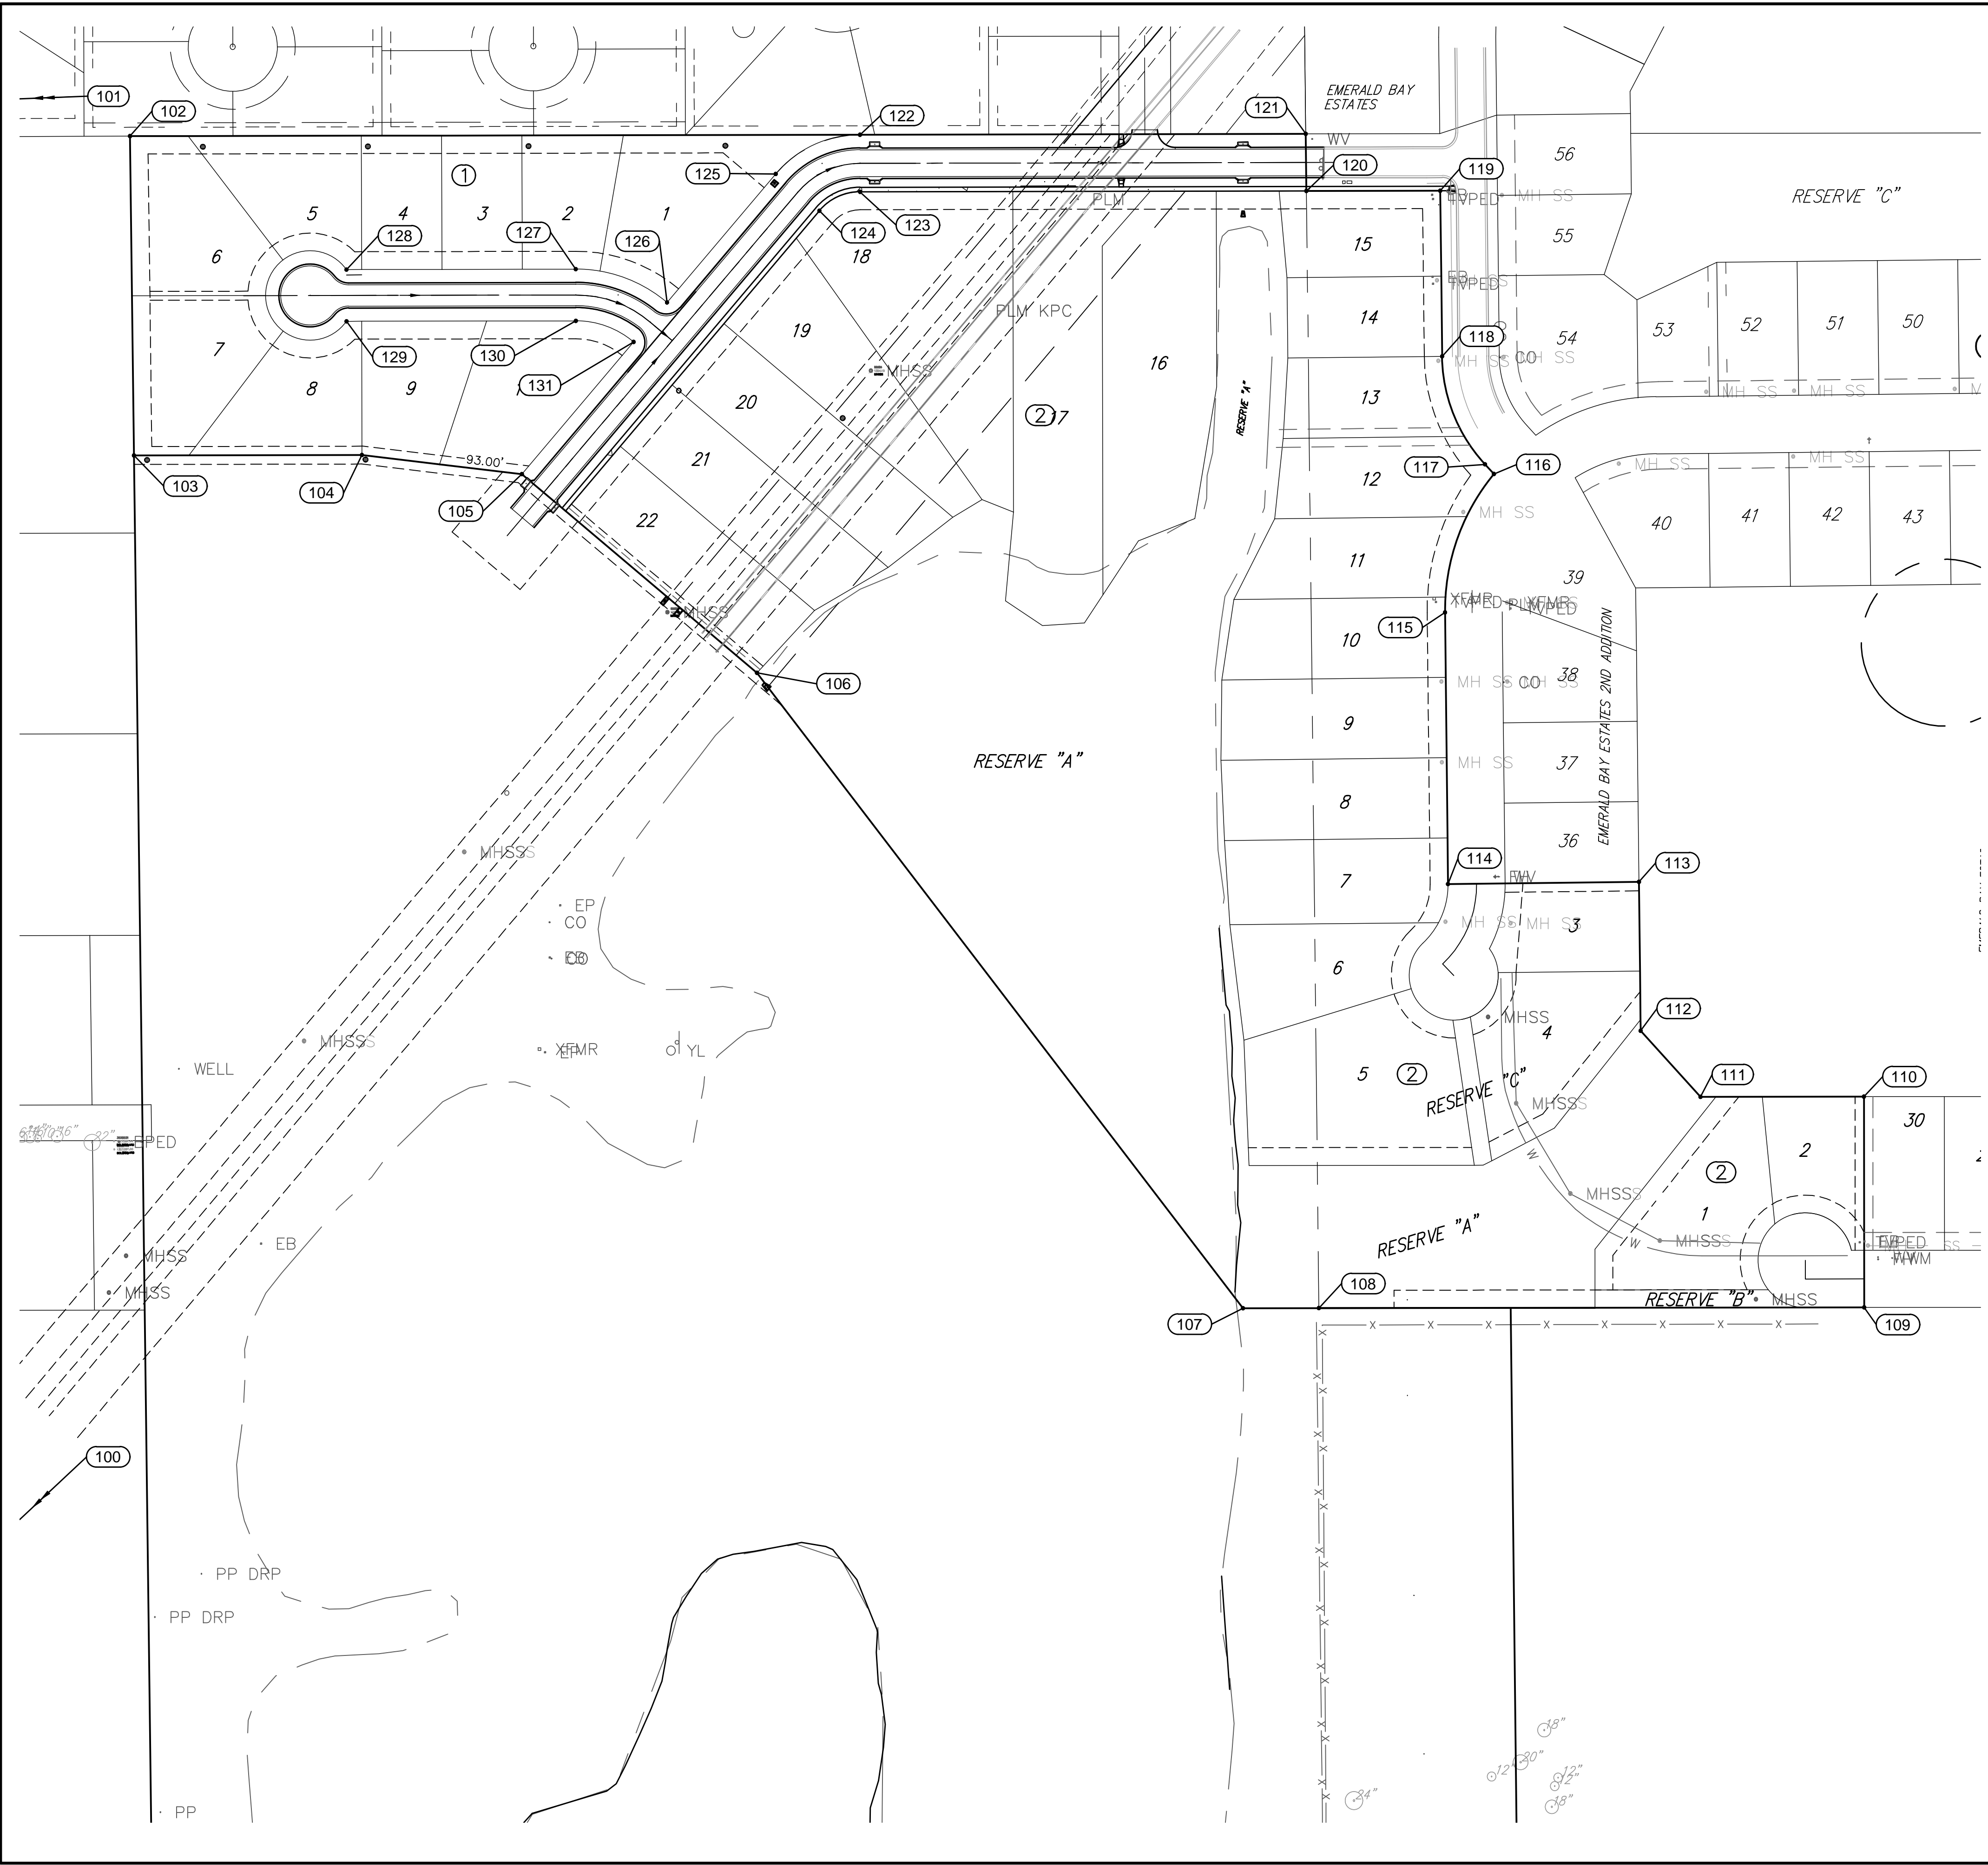

Point Table			
Point #	Northing	Easting	Description
100	1699161.11	1628359.23	SEC COR
101	1701791.99	1628323.07	SEC COR
102	1701794.51	1629640.83	ADDITION COR
103	1701436.52	1629645.29	ADDITION COR
104	1701437.01	1629900.76	ADDITION COR
105	1701415.74	1630080.01	ADDITION COR
106	1701192.99	1630343.45	ADDITION COR
107	1700480.66	1630888.17	ADDITION COR
108	1700480.77	1630973.23	ADDITION COR
109	1700481.58	1631584.33	ADDITION COR
110	1700717.80	1631584.01	ADDITION COR
111	1700717.56	1631400.91	ADDITION COR
112	1700791.67	1631333.78	ADDITION COR
113	1700958.56	1631331.91	ADDITION COR
114	1700956.17	1631117.93	ADDITION COR
115	1701260.64	1631114.52	ADDITION COR
116	1701415.76	1631169.44	ADDITION COR
117	1701426.66	1631159.40	ADDITION COR
118	1701547.75	1631111.31	ADDITION COR
119	1701733.27	1631109.23	ADDITION COR
120	1701733.07	1630959.23	ADDITION COR
121	1701797.06	1630958.51	ADDITION COR
122	1701796.10	1630458.90	CONTROL POINT
123	1701732.10	1630459.03	CONTROL POINT
124	1701710.84	1630413.33	CONTROL POINT
125	1701752.16	1630364.46	CONTROL POINT
126	1701608.13	1630242.68	BLOCK COR
127	1701645.48	1630140.35	CONTROL POINT
128	1701644.98	1629883.35	CONTROL POINT
129	1701586.98	1629883.47	CONTROL POINT
130	1701587.48	1630140.47	CONTROL POINT
131	1701563.84	1630205.23	BLOCK COR

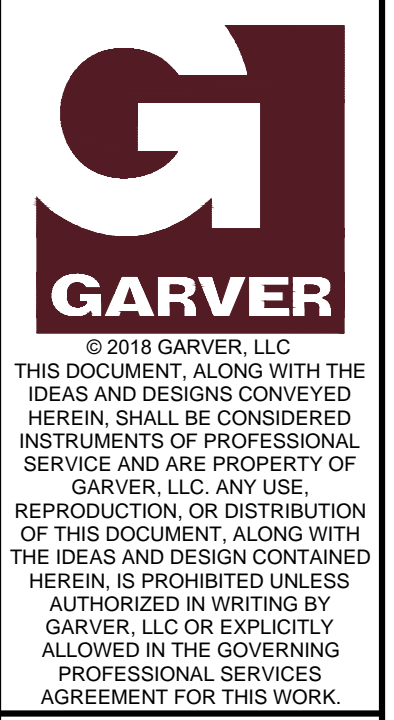

REV.	DATE	DESCRIPTION	BY


 City of Wichita, KS
 Project #: 472-85408
 OCA: 766397
 Emerald Bay 3rd
 Paving Plans

Addition Bubble Map-Paving

JOB NO.: 17264883
 DATE: May 2018
 DESIGNED BY: EJJ
 DRAWN BY: DRS

BAR IS ONE INCH ON ORIGINAL DRAWING
 0" 1"
 IF NOT ONE INCH ON THIS SHEET, ADJUST SCALES ACCORDINGLY.