

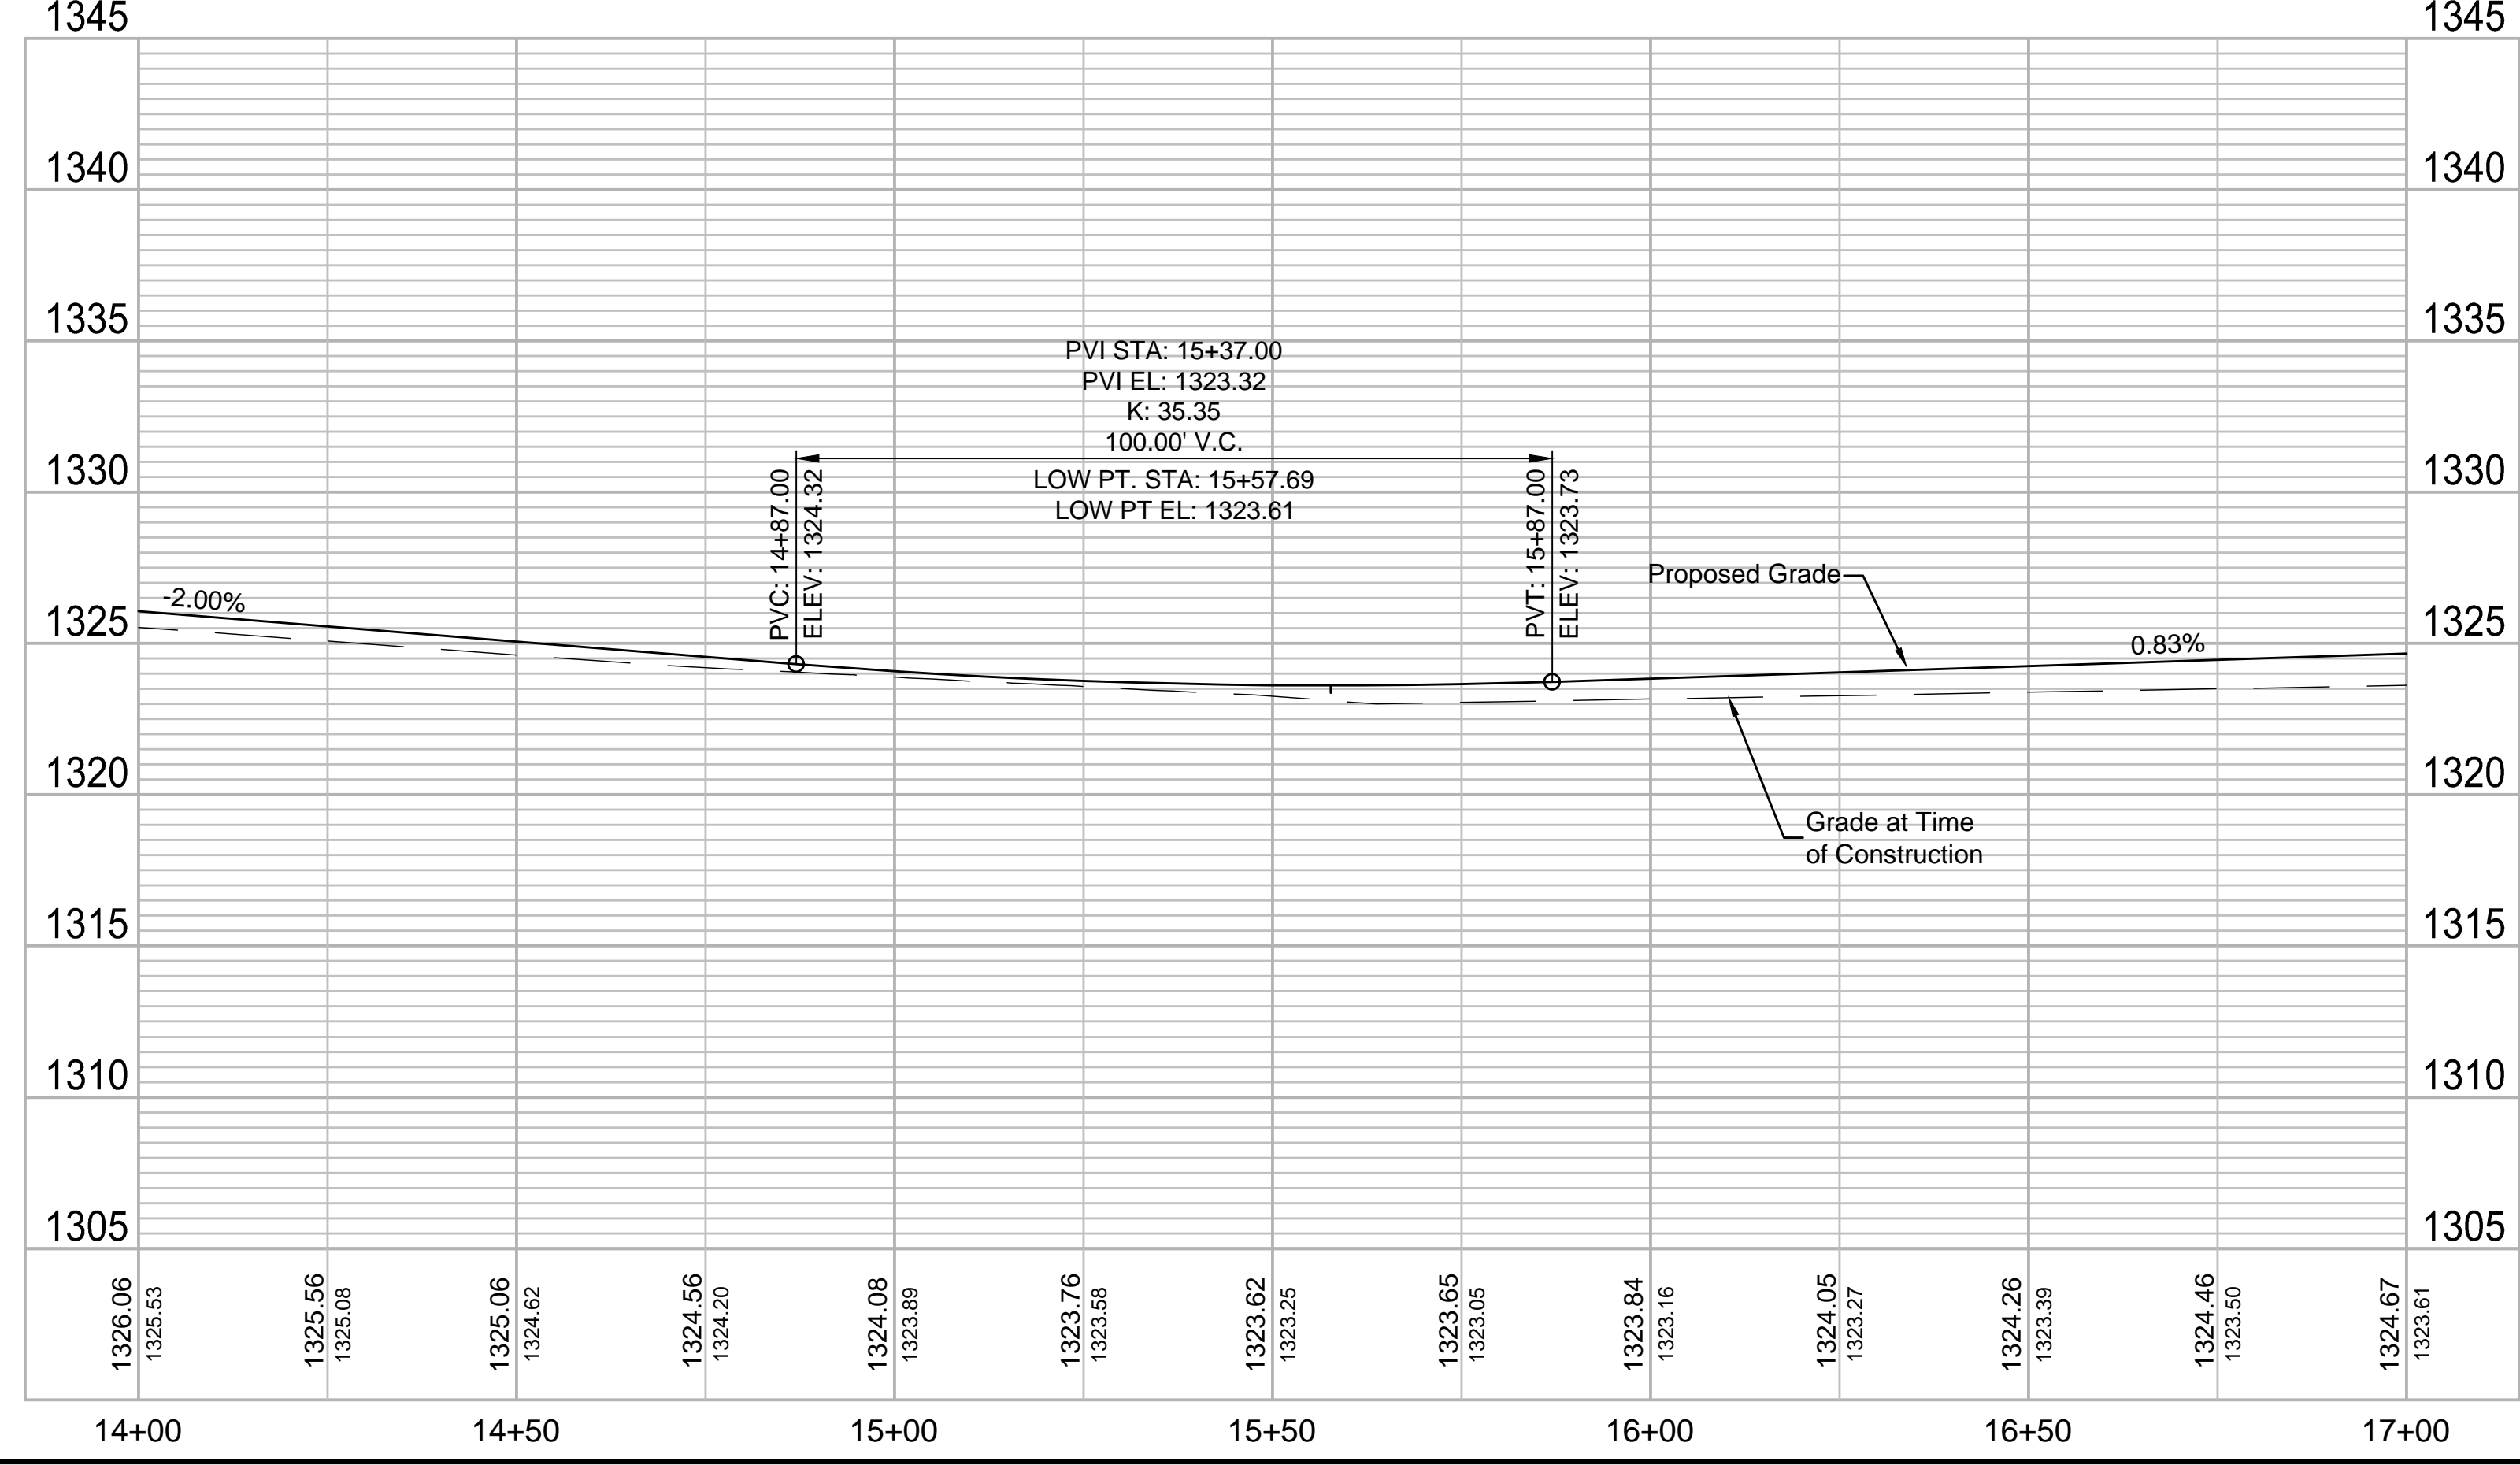


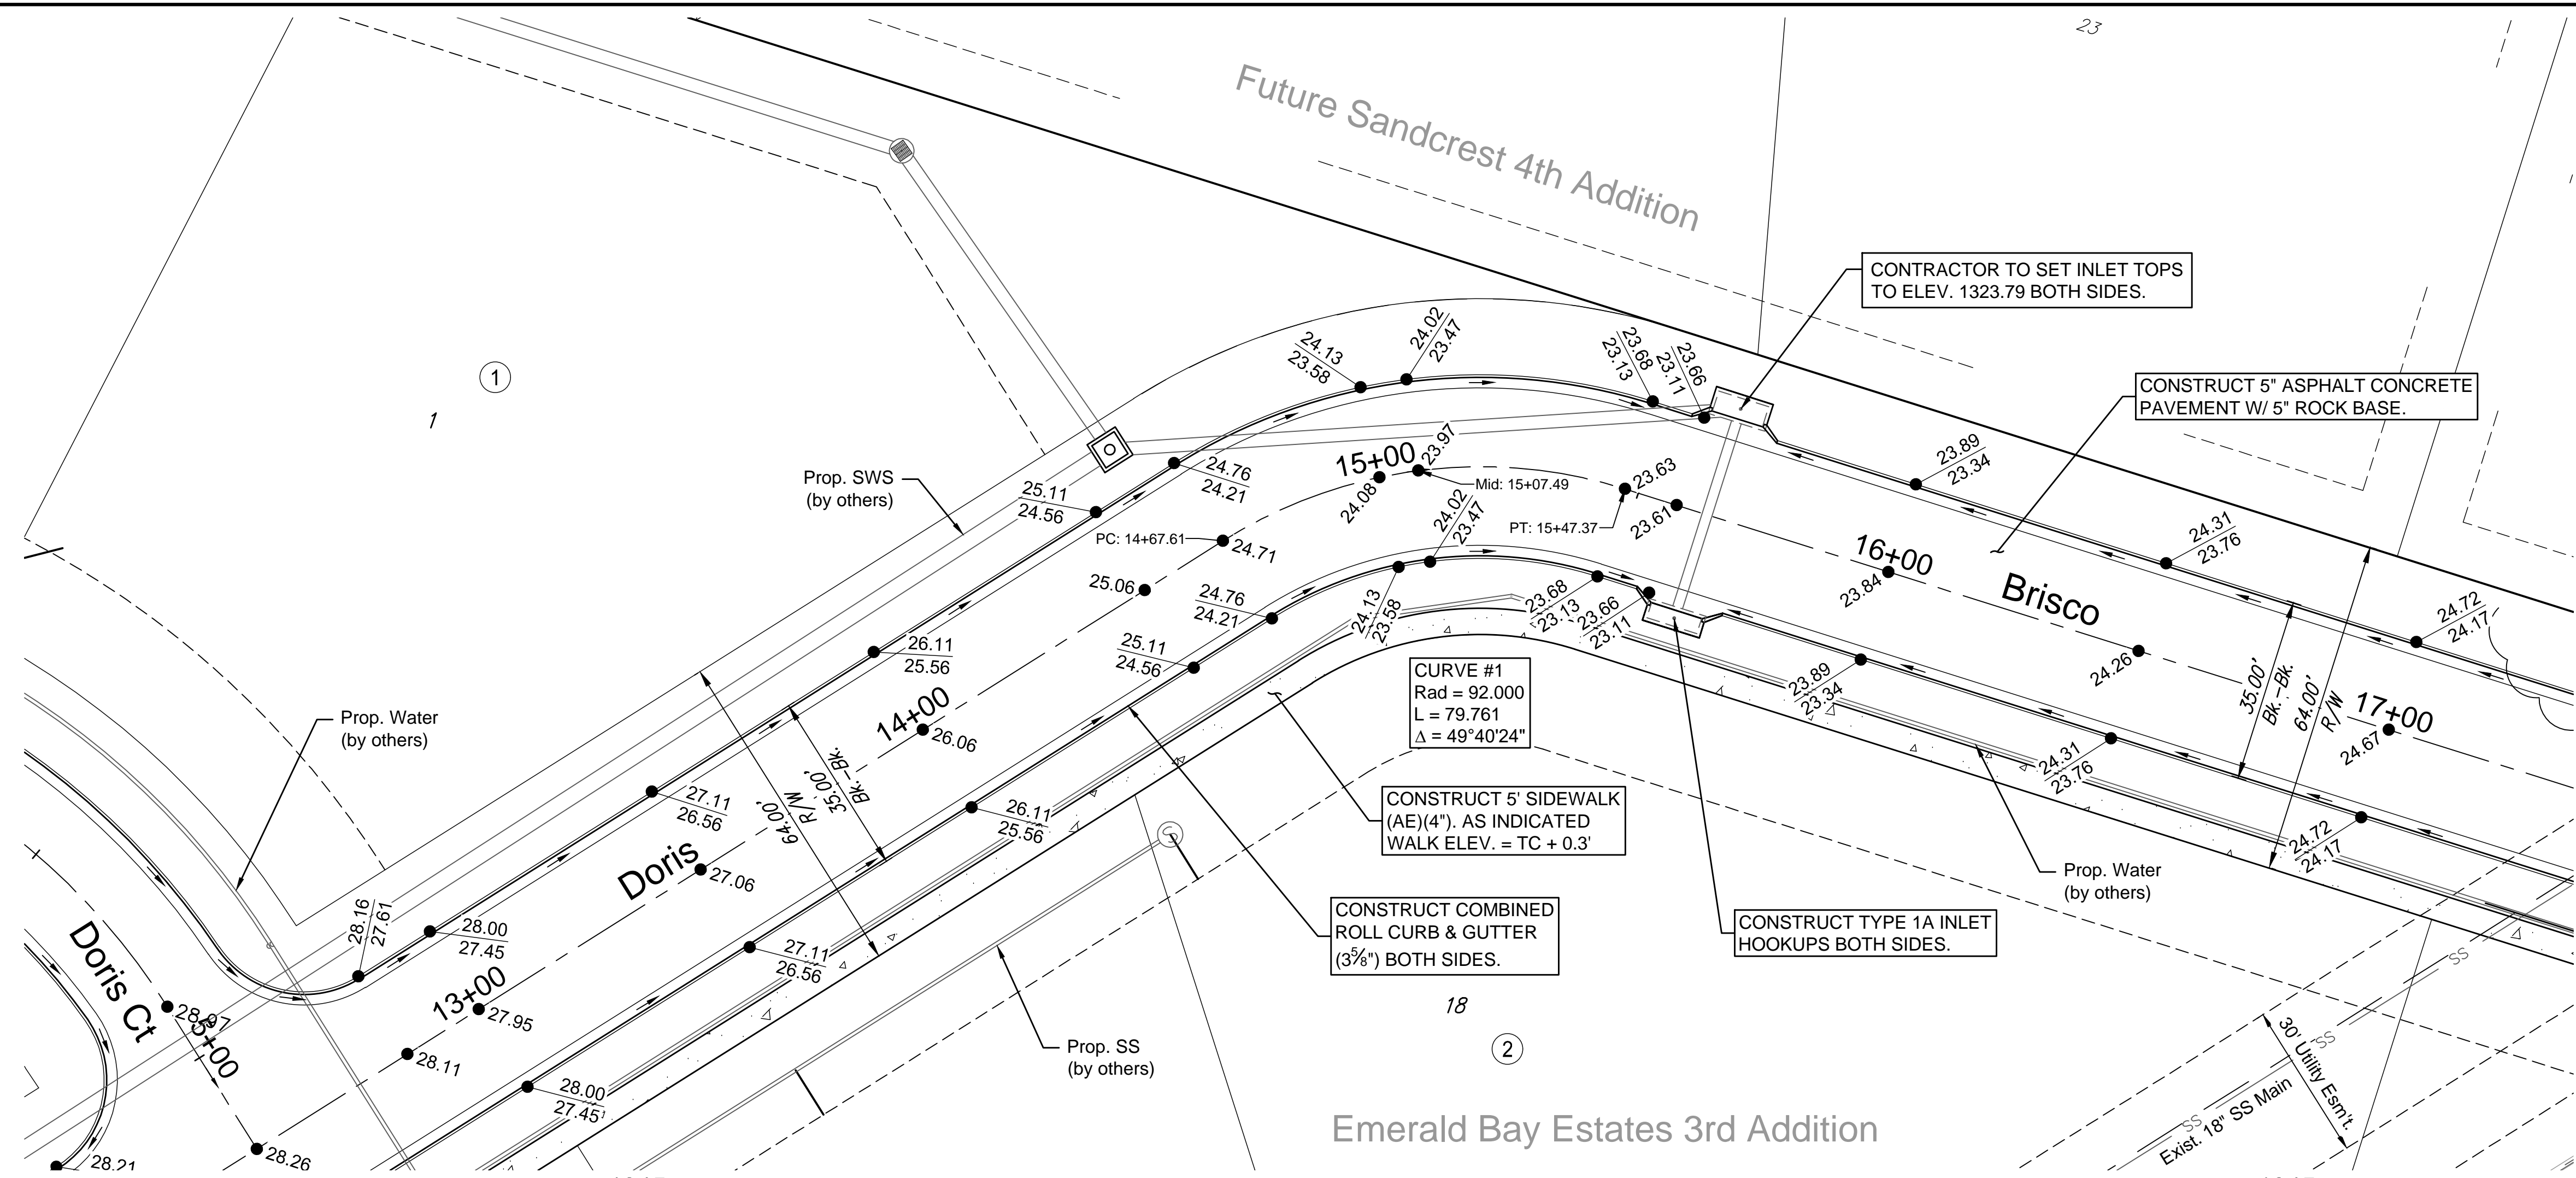

© 2018 GARVER, LLC  
 THIS DOCUMENT, ALONG WITH THE IDEAS AND DESIGNS CONVEYED HEREIN, SHALL BE CONSIDERED INSTRUMENTS OF PROFESSIONAL SERVICE AND ARE PROPERTY OF GARVER, LLC. ANY USE, REPRODUCTION, OR DISTRIBUTION OF THIS DOCUMENT, ALONG WITH THE IDEAS AND DESIGN CONTAINED HEREIN, IS PROHIBITED UNLESS AUTHORIZED IN WRITING BY GARVER, LLC OR EXPLICITLY ALLOWED IN THE GOVERNING PROFESSIONAL SERVICES AGREEMENT FOR THIS WORK.

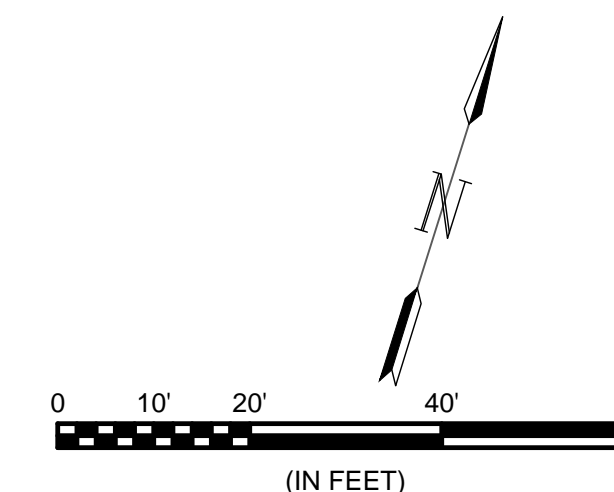

File: L:\2017\17264883 - Emerald Bay 3rd Improvements\Drawings\C3D\Paving\Doris-Brisco.dwg Last Save: 7/10/2018 3:57 PM Last saved by: DRStandrich  
 Last plotted by: Standrich, Dairy R. Plot Style: --- Plot Scale: 1:2,5849 Plot Date: 7/10/2018 4:35 PM Plotter Used: None

REV.	DATE	DESCRIPTION	BY

City of Wichita, KS  
 Project #: 472-85408  
 OCA: 766397  
 Emerald Bay 3rd  
 Paving Plans

**Doris-Brisco**

JOB NO.: 17264883  
 DATE: May 2018  
 DESIGNED BY: .  
 DRAWN BY: .  
 BAR IS ONE INCH ON ORIGINAL DRAWING  
 0 1"  
 IF NOT ONE INCH ON THIS SHEET, ADJUST SCALES ACCORDINGLY.  
 DRAWING NUMBER  
 SHEET NUMBER **9** OF **21**