


File: L:\2018\18267011 - Casa Bella Phase 5\Drawings\C3D\18267011-Erosion-Control.dwg Last Save: 8/15/2018 2:19 PM Last saved by: MTDolechek
 Last plotted by: Dolechek, Mark T. Plot Style: --- Plot Scale: 1:2,584.9 Plot Date: 8/20/2018 3:45 PM Plotter used: None

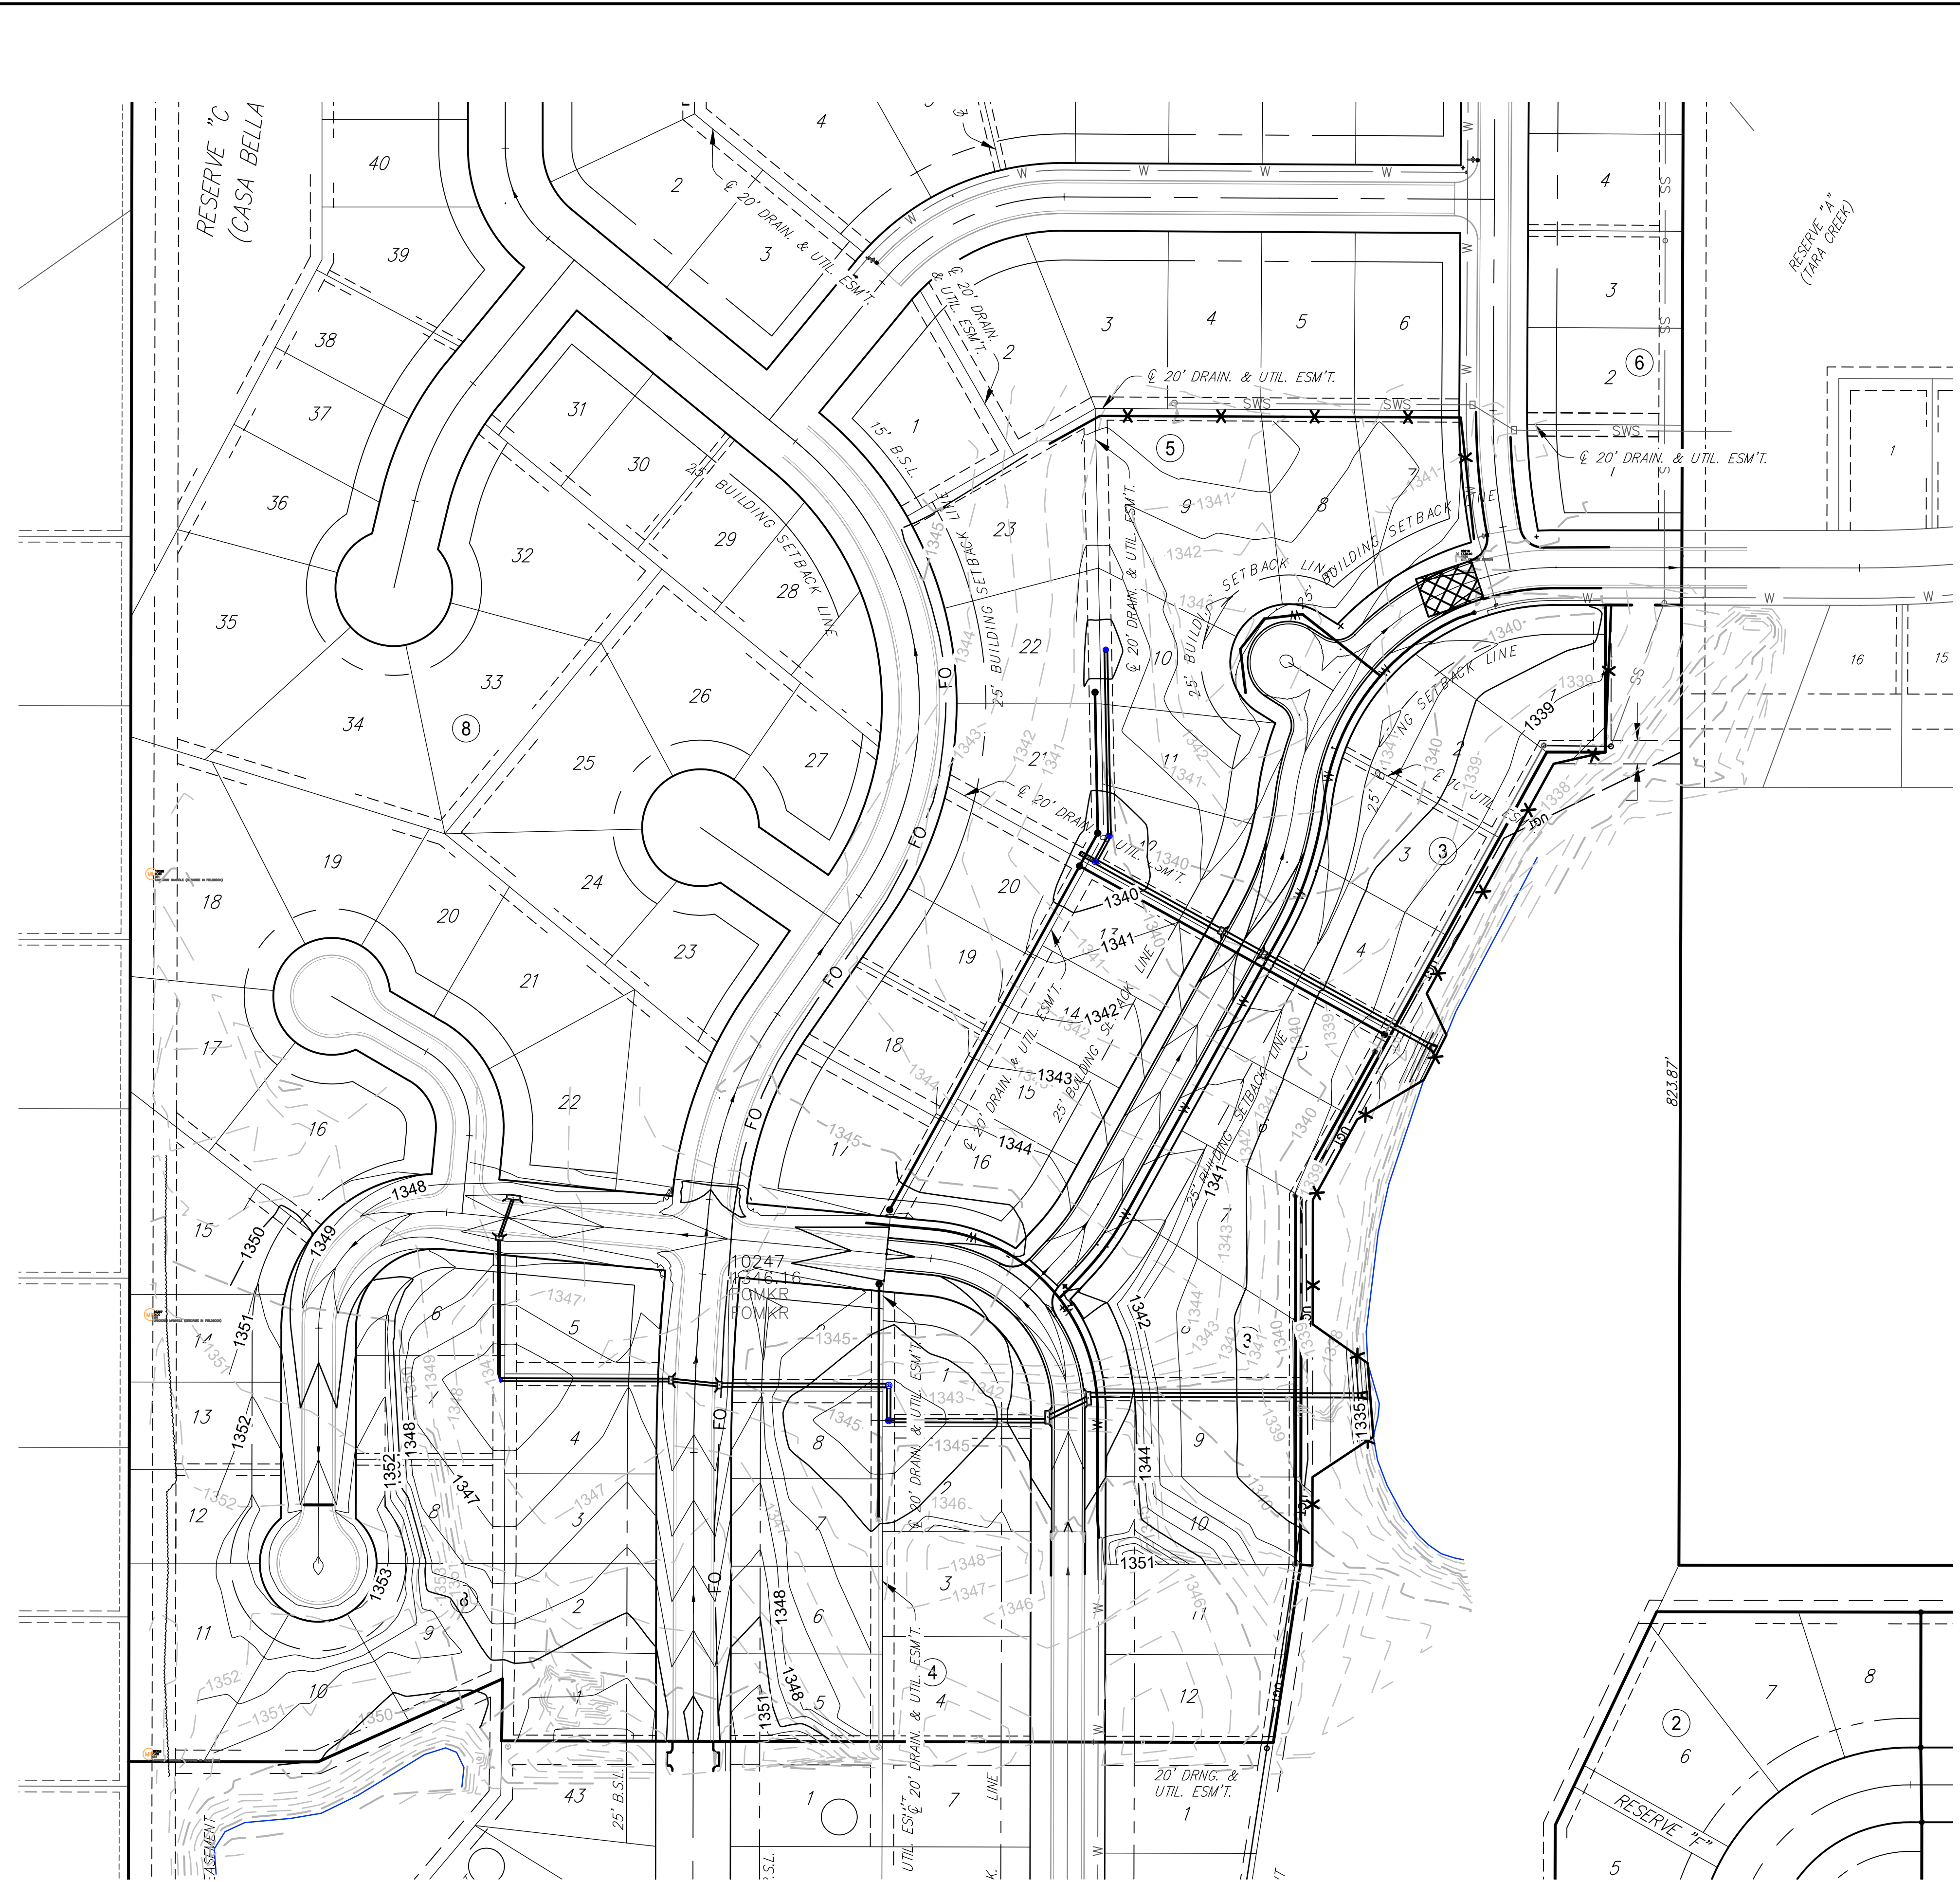


LEGEND

 MAINTAIN Construction Entrance (1 Each)

 MAINTAIN Silt Fence (1471 L.F.)

- NOTES**
1. CONTRACTOR TO TEMPORARY SEED ALL AREAS DISTURBED BY CONSTRUCTION OF WATER MAIN & APPURTENANCES. ALL SEEDING PER CITY OF WICHITA SPECIFICATIONS.
 2. CONTOURS ARE SHOWN FOR INFORMATION ONLY. NO EASEMENT GRADING OR SITE GRADING IS REQUIRED AS PART OF THIS PROJECT OTHER THAN ENSURING NO NEGATIVE IMPACTS DUE TO CONSTRUCTION OF WATER MAIN & APPURTENANCES. SITE GRADING AND EASEMENTS WILL BE GRADED WITH SWD PROJECT.



© 2018 GARVER, LLC
 THIS DOCUMENT, ALONG WITH THE IDEAS AND DESIGNS CONVEYED HEREIN, SHALL BE CONSIDERED INSTRUMENTS OF PROFESSIONAL SERVICE AND ARE PROPERTY OF GARVER, LLC. ANY USE, REPRODUCTION, OR DISTRIBUTION OF THIS DOCUMENT, ALONG WITH THE IDEAS AND DESIGN CONTAINED HEREIN, IS PROHIBITED UNLESS AUTHORIZED IN WRITING BY GARVER, LLC OR EXPLICITLY ALLOWED IN THE GOVERNING PROFESSIONAL SERVICES AGREEMENT FOR THIS WORK.



Digitally Signed 08/20/2018

REV.	DATE	DESCRIPTION	BY



CITY OF WICHITA
 WICHITA, KANSAS

CASA BELLA 2nd ADD.
 PHASE 5 - WATER

Erosion Control
 Water

JOB NO.: 18267011
 DATE: AUG 2018
 DESIGNED BY: MTD
 DRAWN BY: DRS

BAR IS ONE INCH ON ORIGINAL DRAWING
 0 1" IF NOT ONE INCH ON THIS SHEET, ADJUST SCALES ACCORDINGLY.

DRAWING NUMBER