
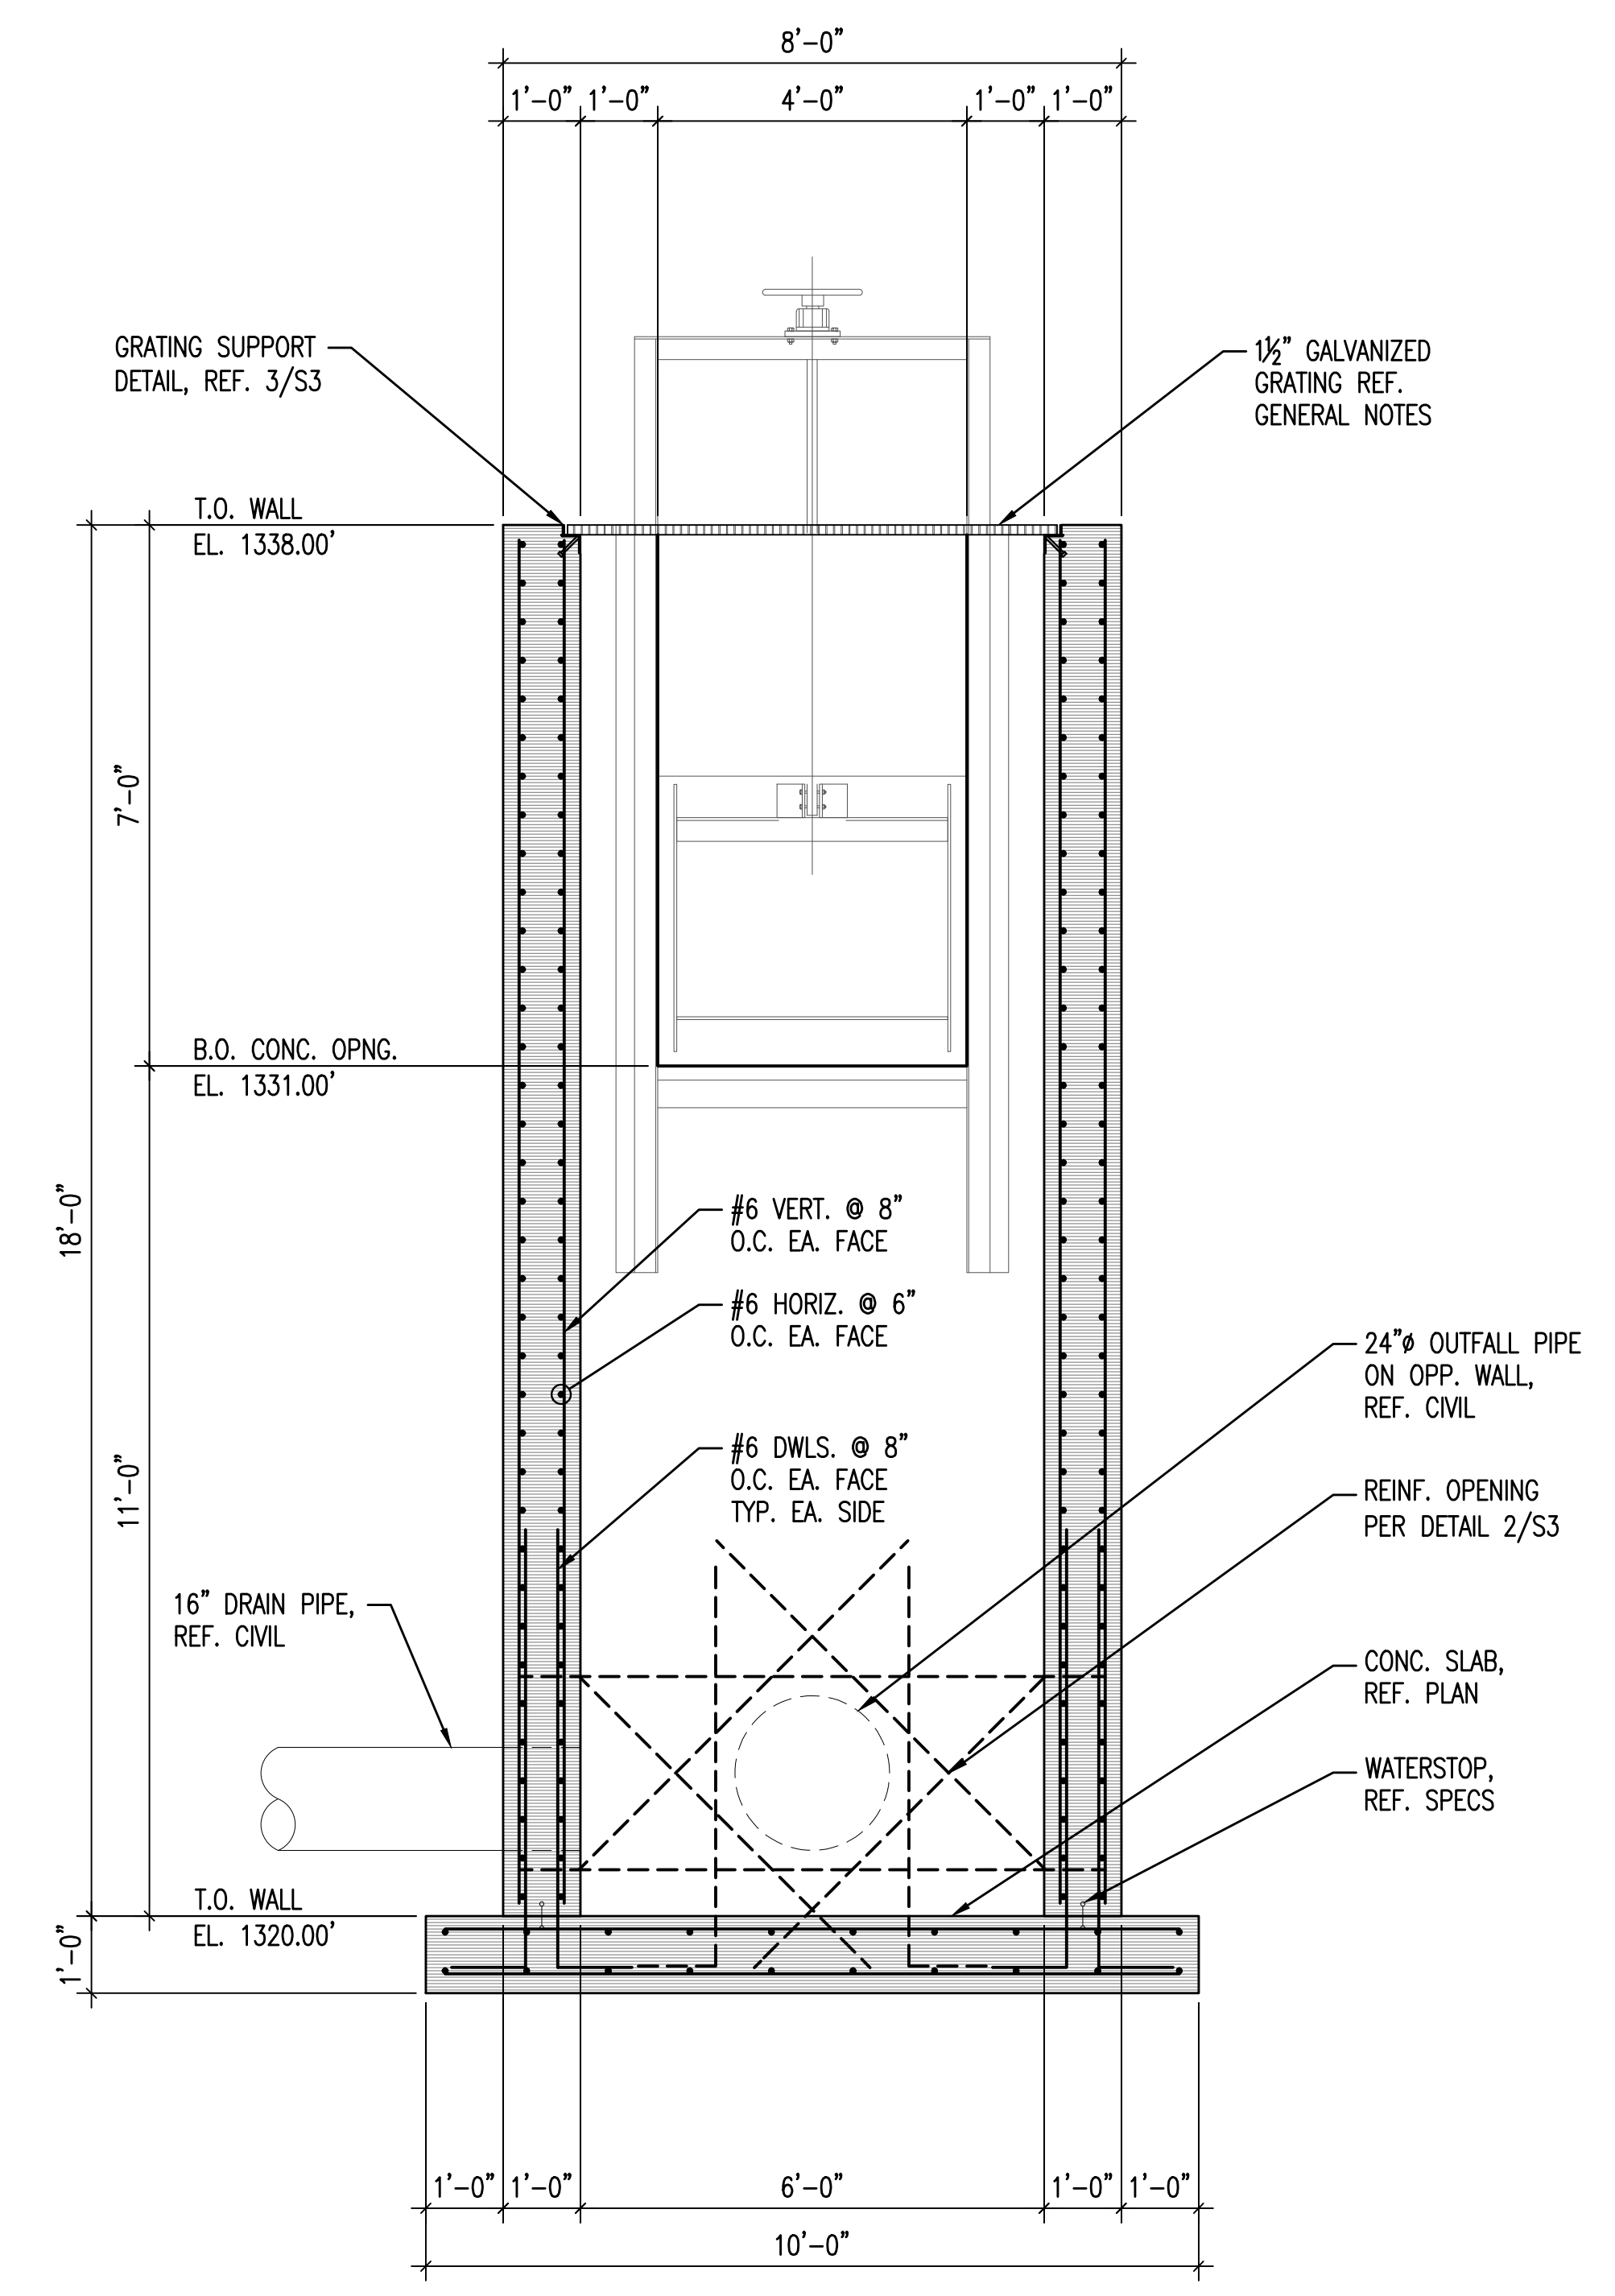


**FOUNDATION PLAN NOTES**

1. DIMENSIONS ARE TO EDGE OF CONCRETE.
2. REF. SHEET S3 FOR STANDARD STRUCTURAL DETAILS.
3. COORD. ALL OPENINGS & PIPE PENETRATION LOCATIONS PRIOR TO CONSTRUCTION.

1  
S2  
**OUTFALL STRUCTURE FOUNDATION PLAN**  
1/2"=1'-0"

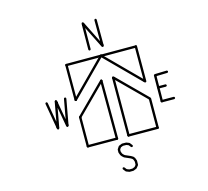

2  
S2  
**OUTFALL STRUCTURE SECTION**  
1/2"=1'-0"

	No.	Revision	By	Date
	CITY OF WICHITA			
	<b>FOUNDATION PLAN AND SECTION</b>			
	LIME LAGOON OUTFALL			
		PROFESSIONAL ENGINEERING CONSULTANTS, P.A. 303 SOUTH TOPEKA WICHITA, KS 67202 316-262-2691 www.pec1.com		
Designed by DKC	Job No. 34-160316-003	Sht. S2 of 3		
Drawn by DGC	Date JULY 2017			