
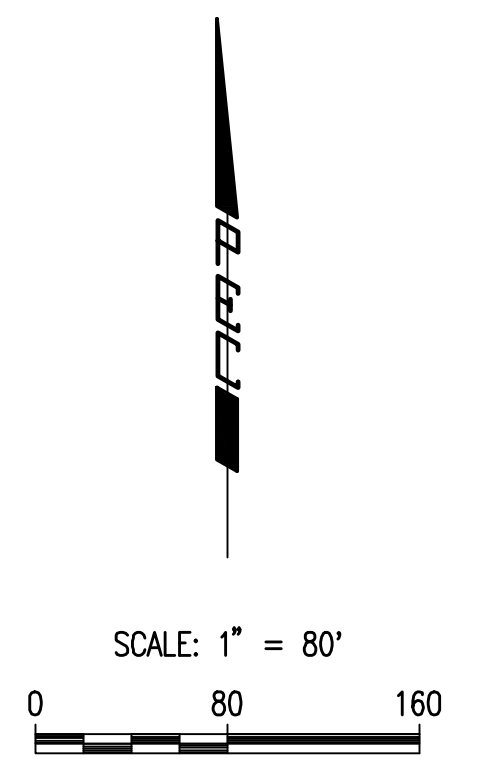



Sheet 07-21-2017 8:30:25 AM by CAJ  
 Pkg Scale: 1" = 80' - 2018 8:25:27 AM by KURTIS DEKAT  
 CA Wichita-Civil (2016) 160316-003 Main Drawings PC2 OVERALL SITE PLAN

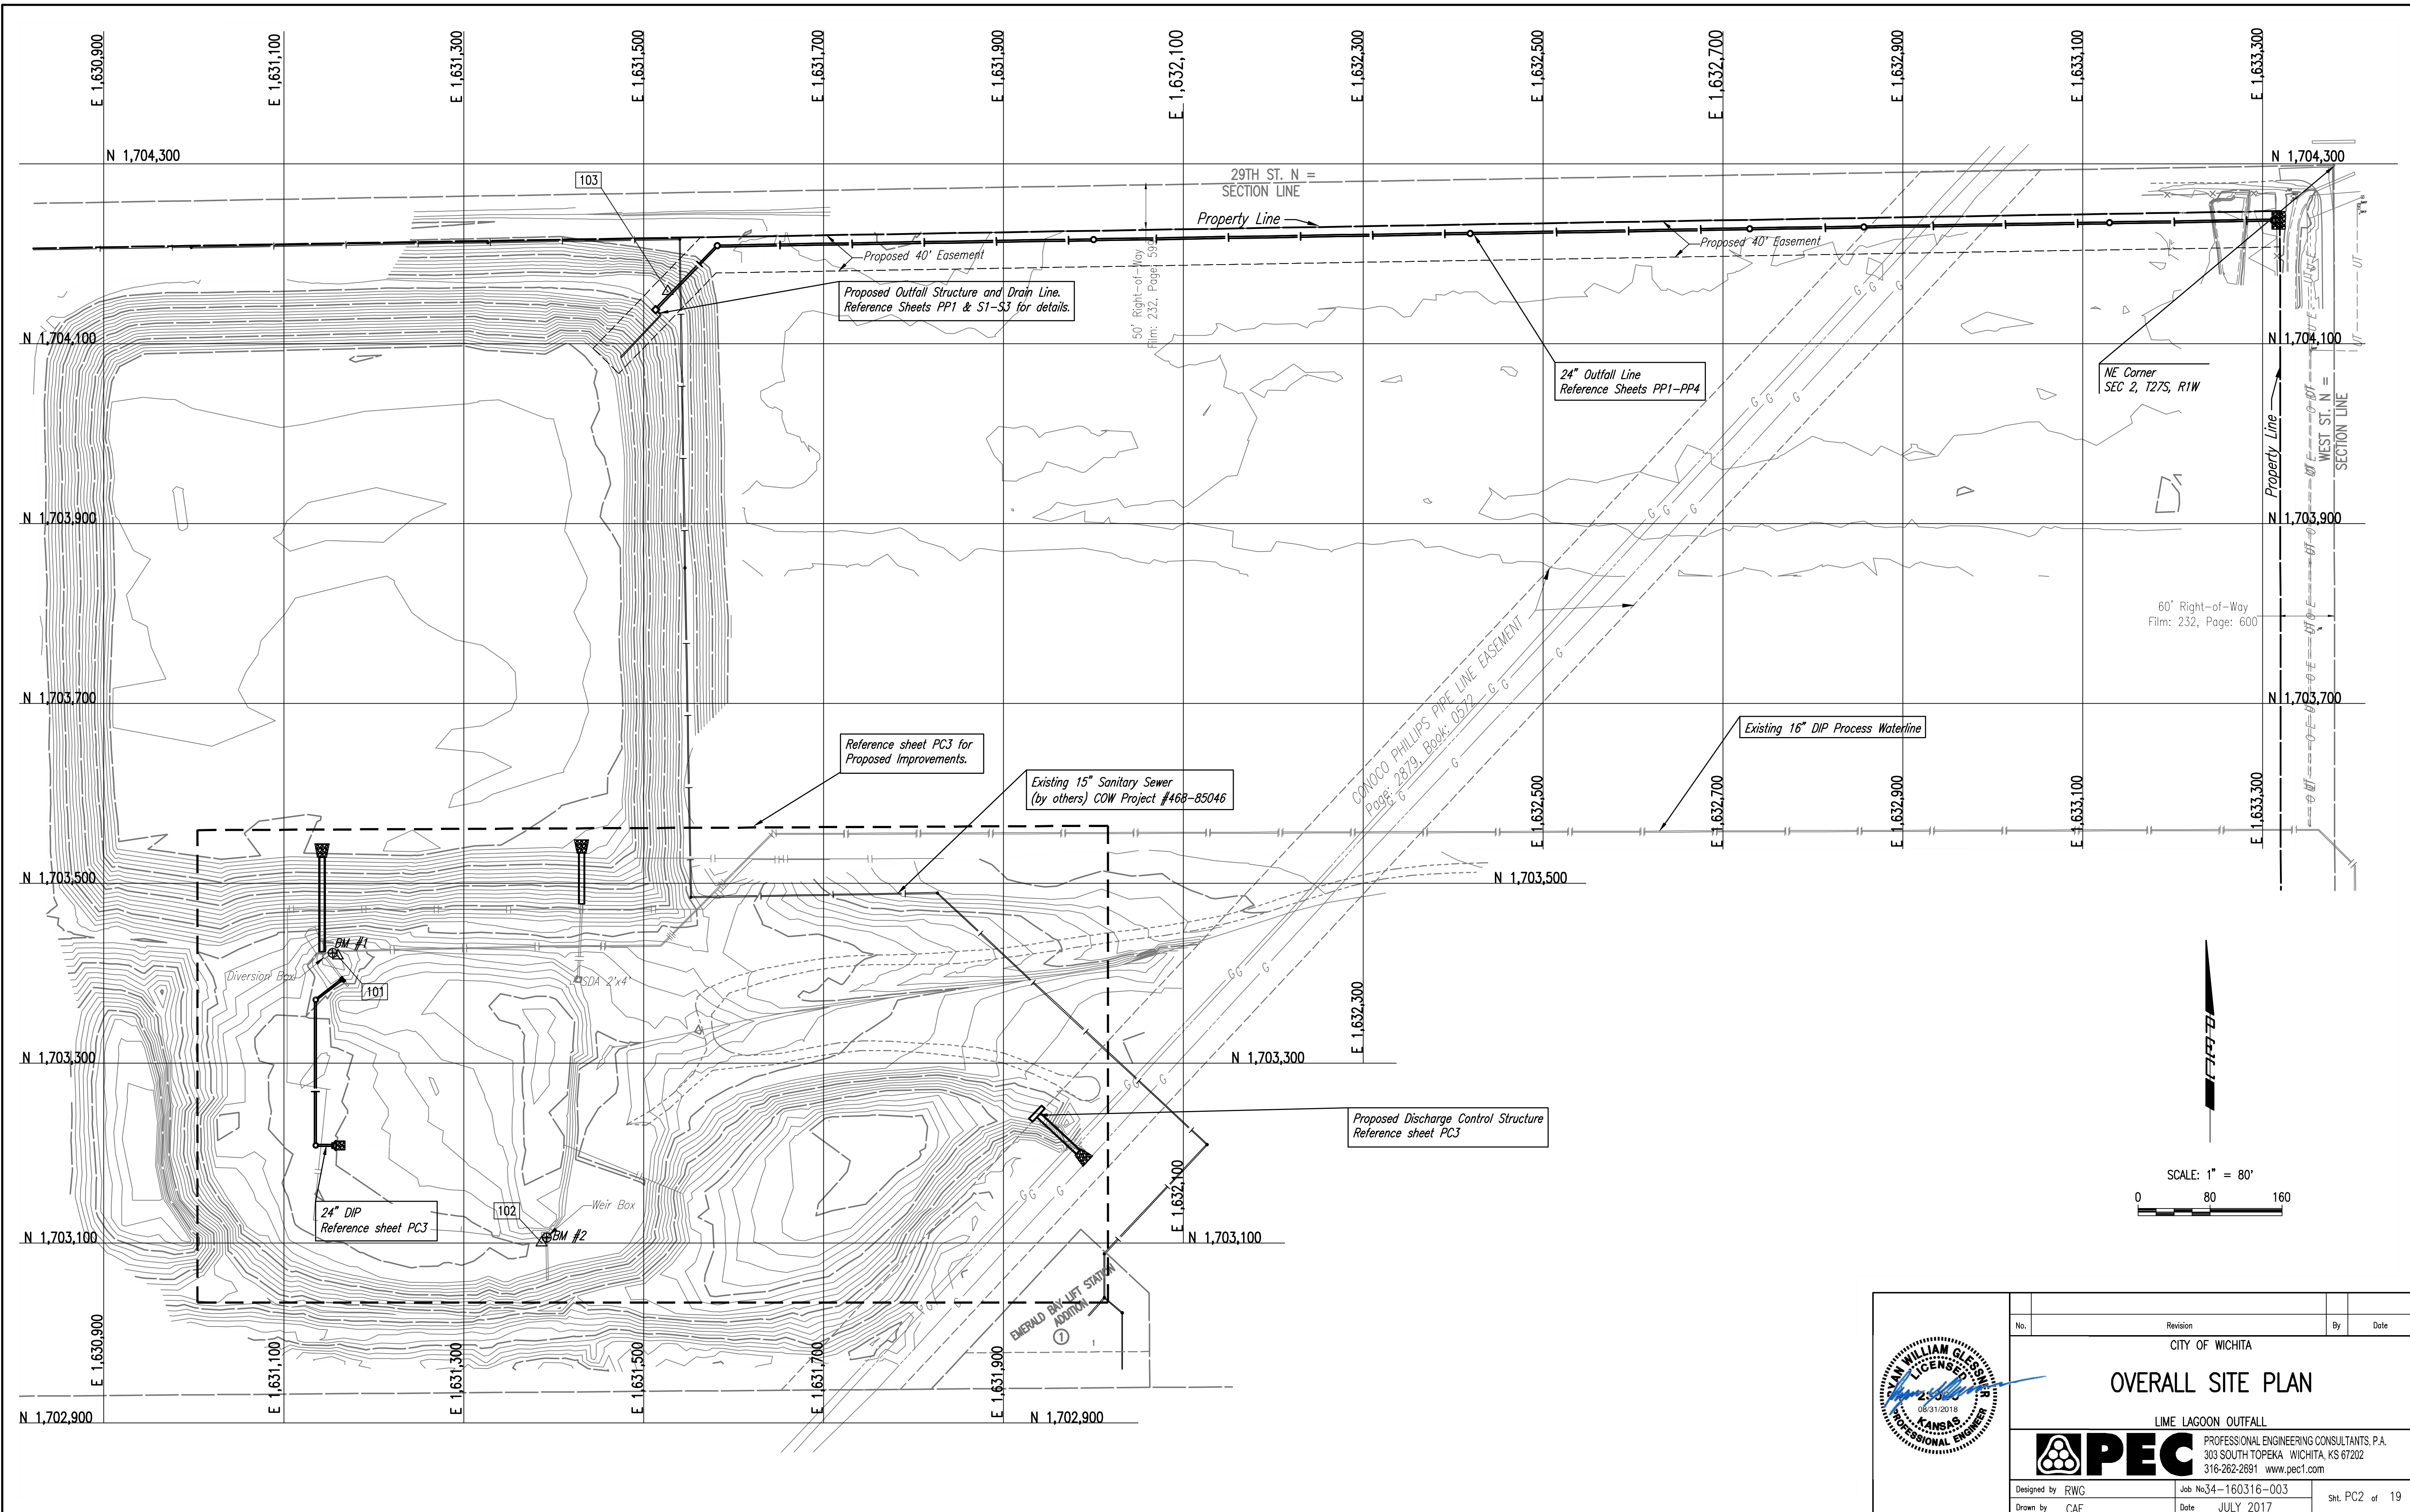

	<p>No. _____ Revision _____ By _____ Date _____</p> <p style="font-size: small;">CITY OF WICHITA</p> <h2 style="margin: 0;">OVERALL SITE PLAN</h2> <p style="font-size: small;">LIME LAGOON OUTFALL</p> <p style="font-size: x-small;"> <b>PEC</b> PROFESSIONAL ENGINEERING CONSULTANTS, P.A.          303 SOUTH TOPEKA WICHITA, KS 67202          316-262-2891 www.pec1.com       </p>
Designed by RWG Drawn by CAF	Job No. 34-160316-003 Date JULY 2017