
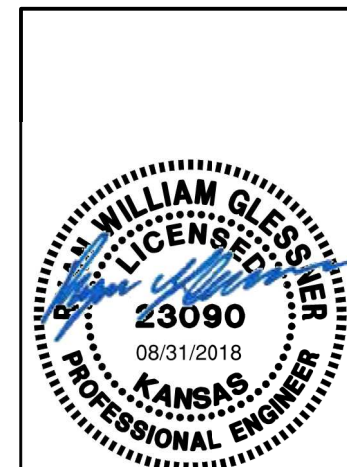


Sheet 07-20-2017 3:11:57 PM by: CAJ
 File Name: 11_08-31-2018 8:26:06 AM by: KURTIS DEKAT
 CA Wichita-Civil (2016) 160316003 Wm. Drawings V04 EROSION CONTROL PLAN

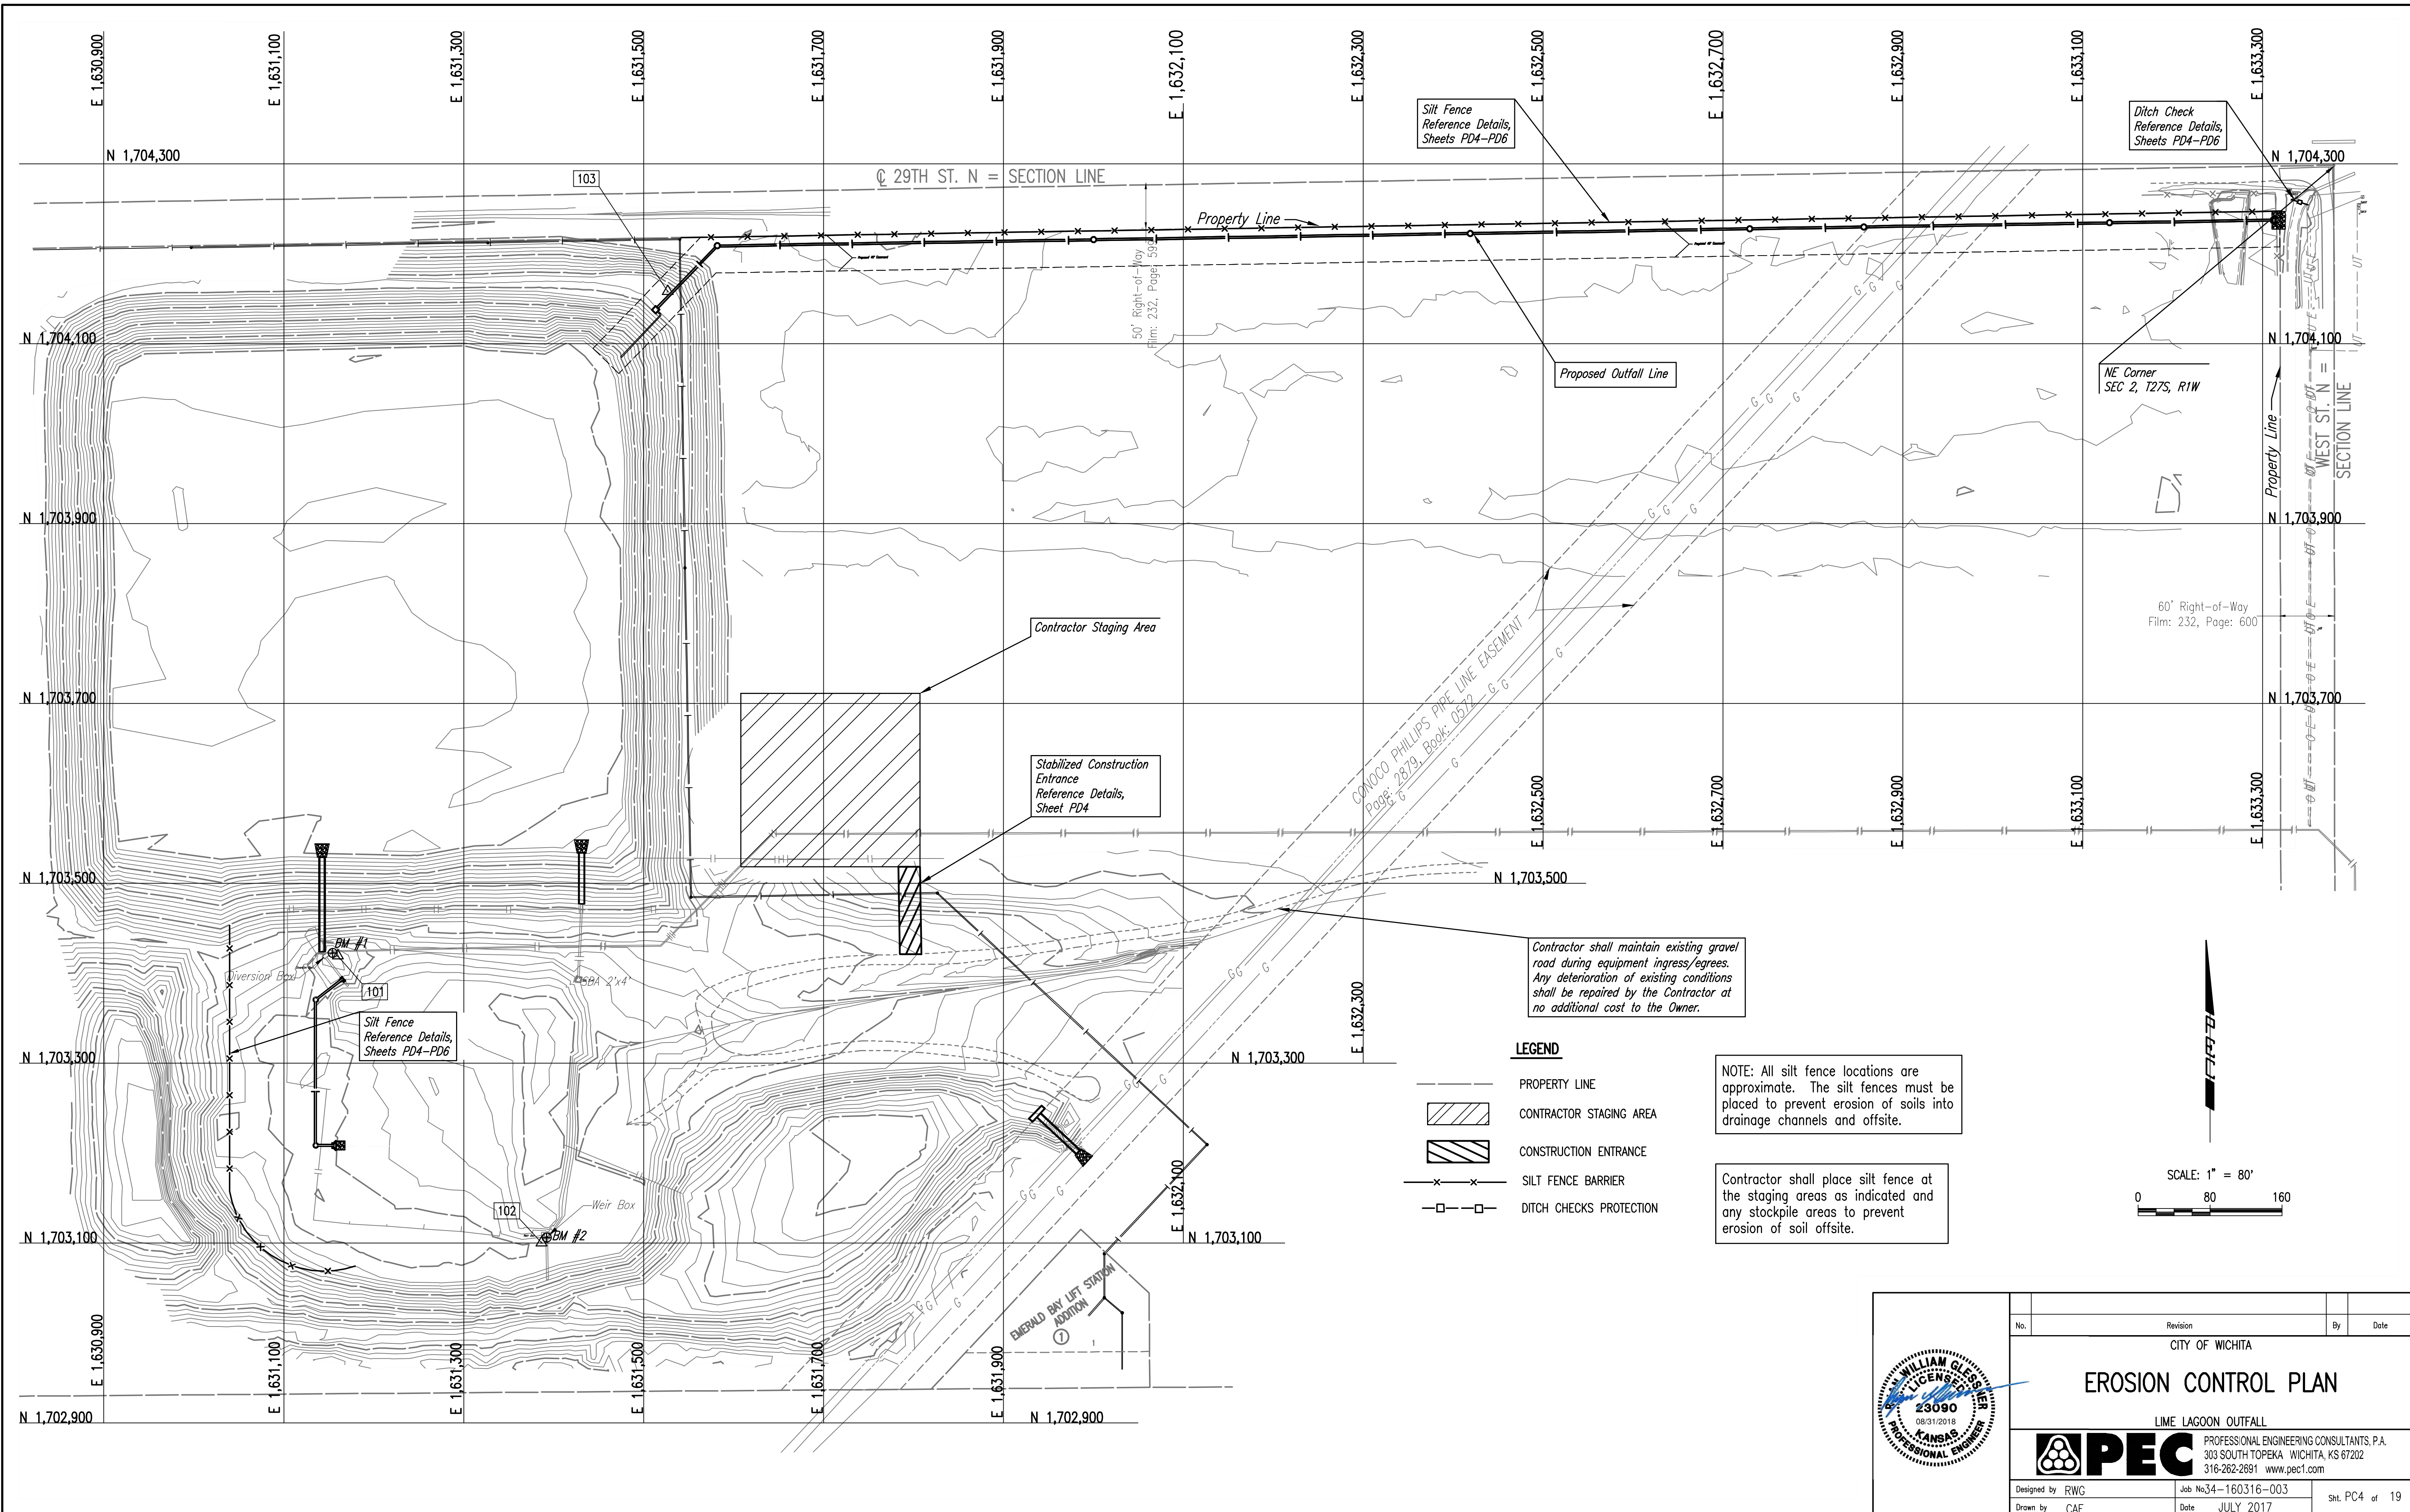

No.	Revision	By	Date
CITY OF WICHITA			
EROSION CONTROL PLAN			
LIME LAGOON OUTFALL			
PEC PROFESSIONAL ENGINEERING CONSULTANTS, P.A. 303 SOUTH TOPEKA WICHITA, KS 67202 316-262-2891 www.pec1.com			
Designed by	RWG	Job No. 34-160316-003	Sht. PC4 of 19
Drawn by	CAF	Date	JULY 2017