


BENCHMARKS:
BM #1: COW Disc at South West
Corner of the Intersection of
Lark & Atlanta.
Elev. = 145.20 (City Datum)

BM #2: COW Disc at North West
side of Westgate at South End
of Lot 13 Block "B" Southern
Ridge Addition.
Elev. = 144.10 (City Datum)

BM #3: COW BM at Shefford on
the south side of Pawnee Ave.
Elev. = 145.53 (City Datum)

Construct hay bale
barrier per detail,
sheet 27.

Scale: 1" = 50'

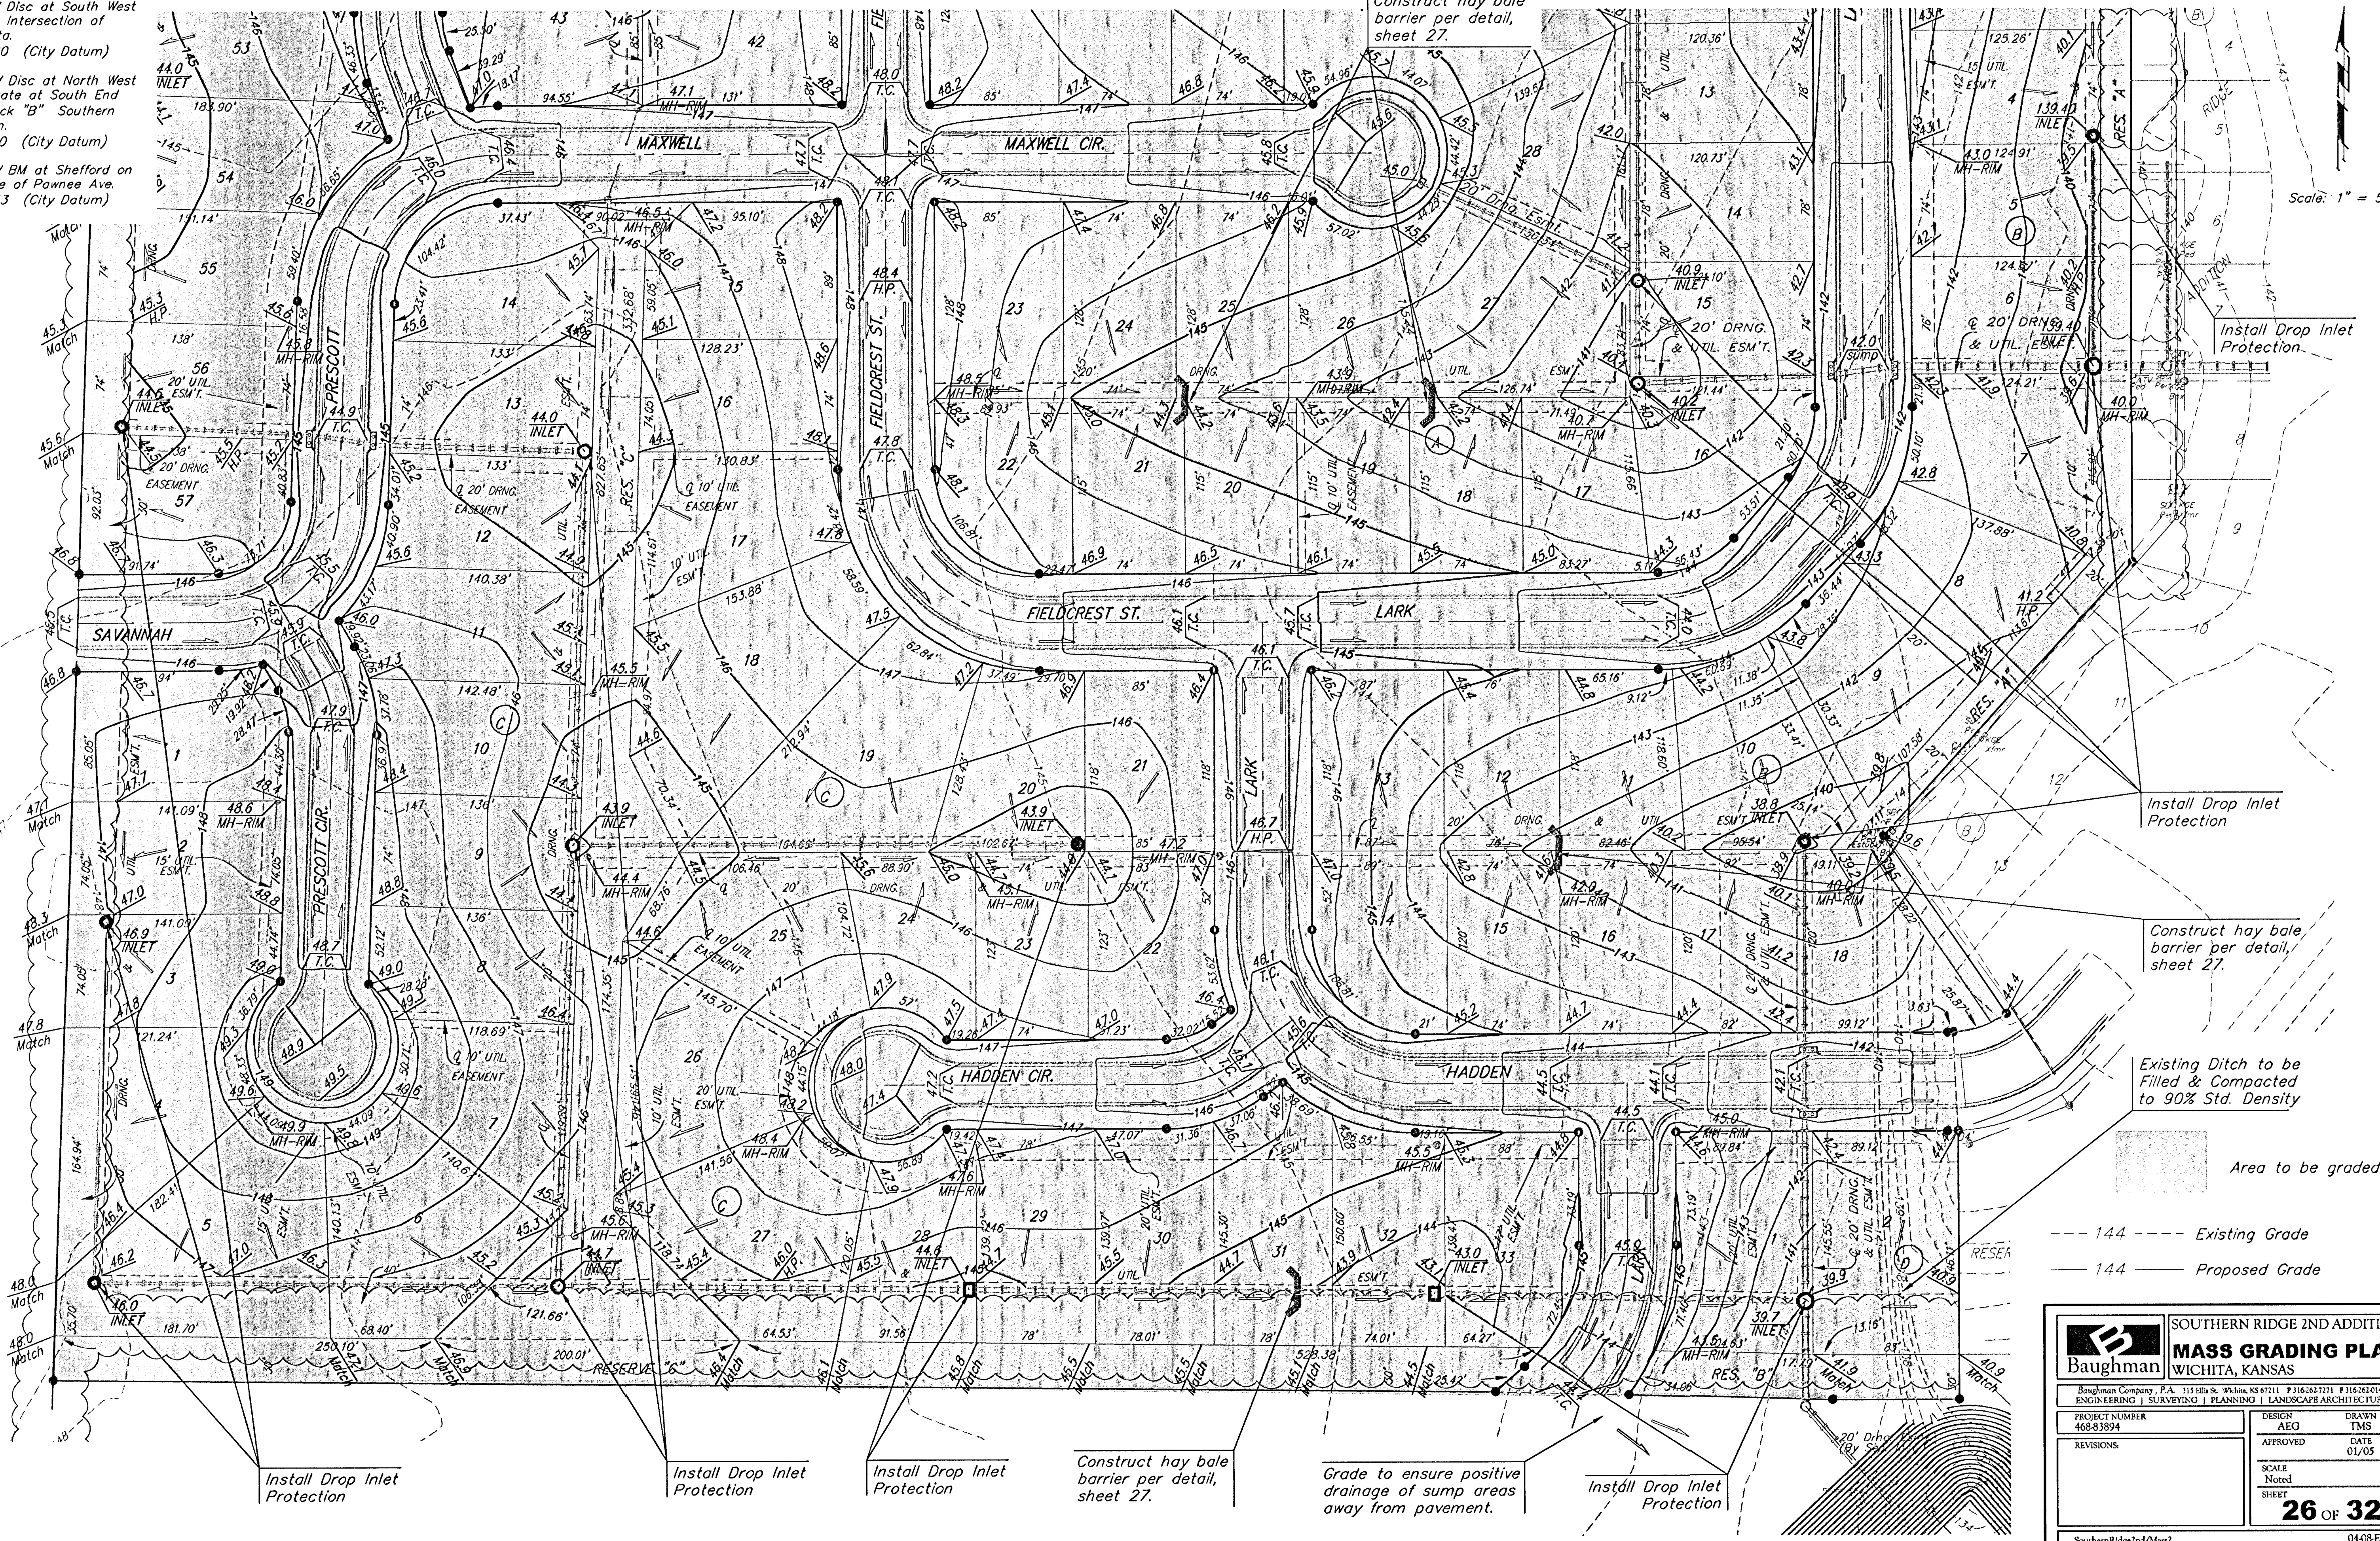

Baughman		SOUTHERN RIDGE 2ND ADDITION	
MASS GRADING PLAN		WICHITA, KANSAS	
Baughman Company, P.A. 315 Ellis St. Wichita, KS 67211 F 316262711 F 316262149			
ENGINEERING SURVEYING PLANNING LANDSCAPE ARCHITECTURE			
PROJECT NUMBER 468-83894		DESIGN AEG	
REVISIONS:		DRAWN TMS	
		APPROVED DATE 01/05	
		SCALE Noted SHEET	
		26 OF 32	
SouthernRidge2nd/Mass2		0408E045	