
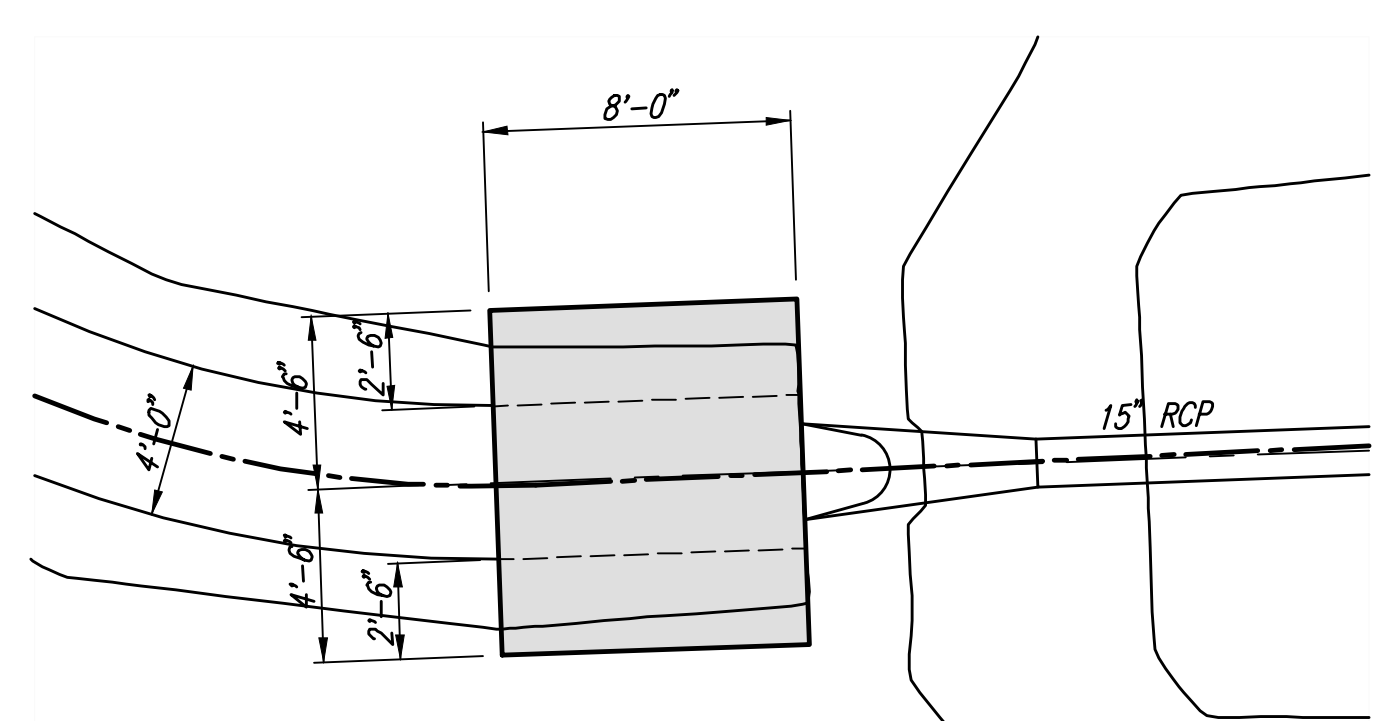
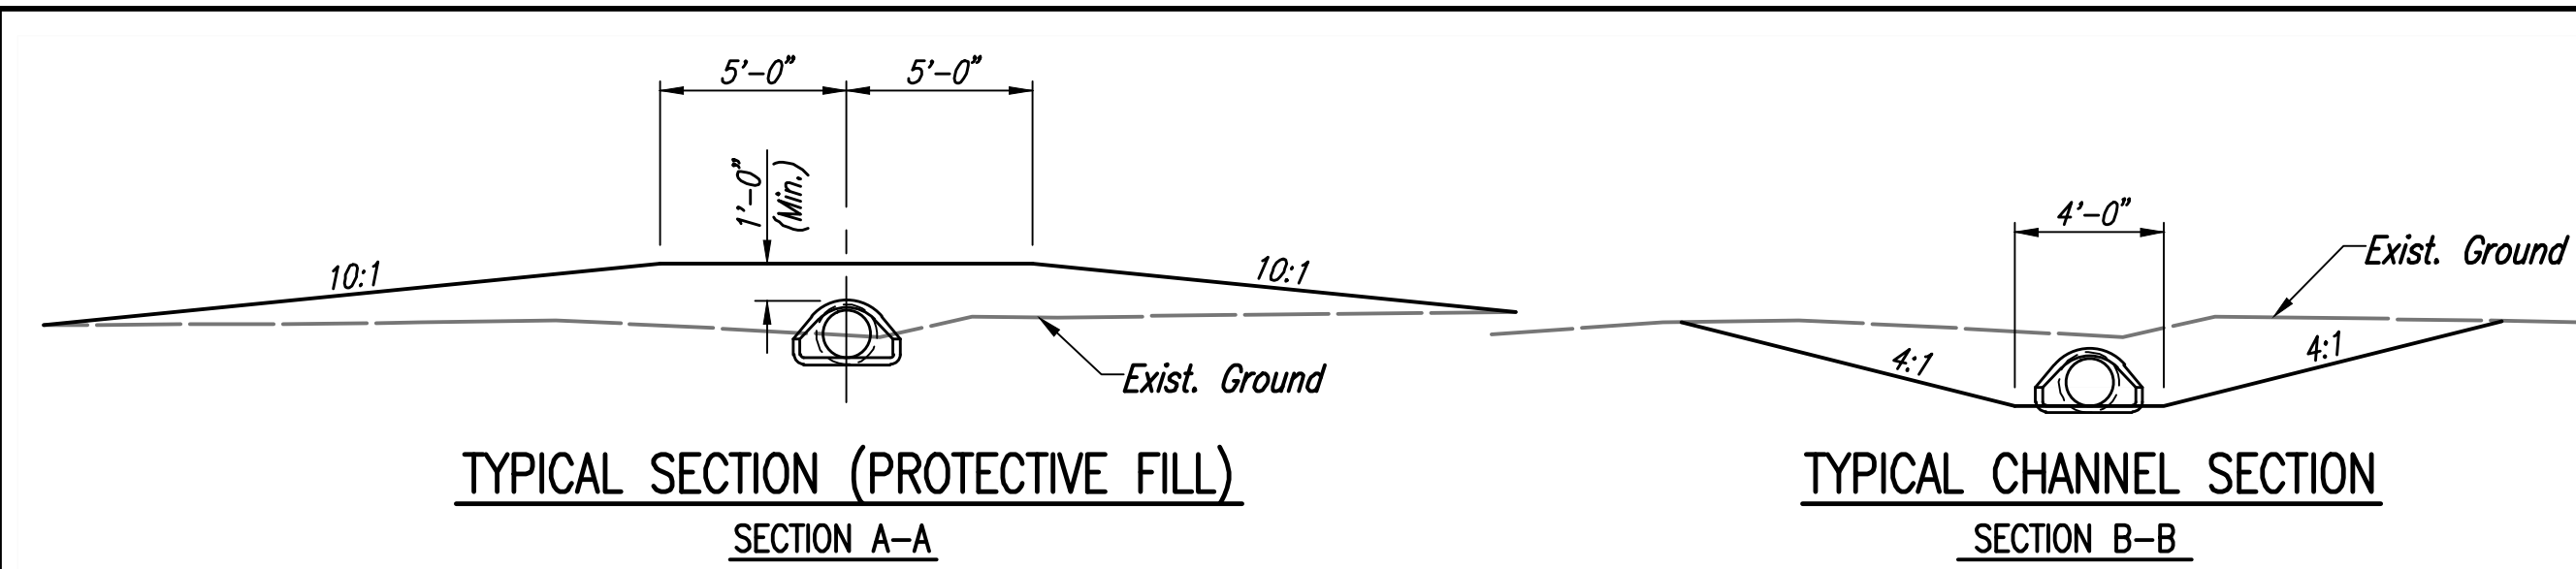



PLAN	CHECKED	BY	DATE
	CHECKED		

PROFILE	CHECKED	BY	DATE
	CHECKED		

Saved: 09-14-2018 10:04:34 AM by BJS  
 Plot Scale: 1" = 10'-0" (Horizontal) 1" = 4'-0" (Vertical)  
 U:\Projects\Civil\2018\187042\Drawings\187042-001-11C-PLAN AND PROFILE-SWS LINE NO. 100

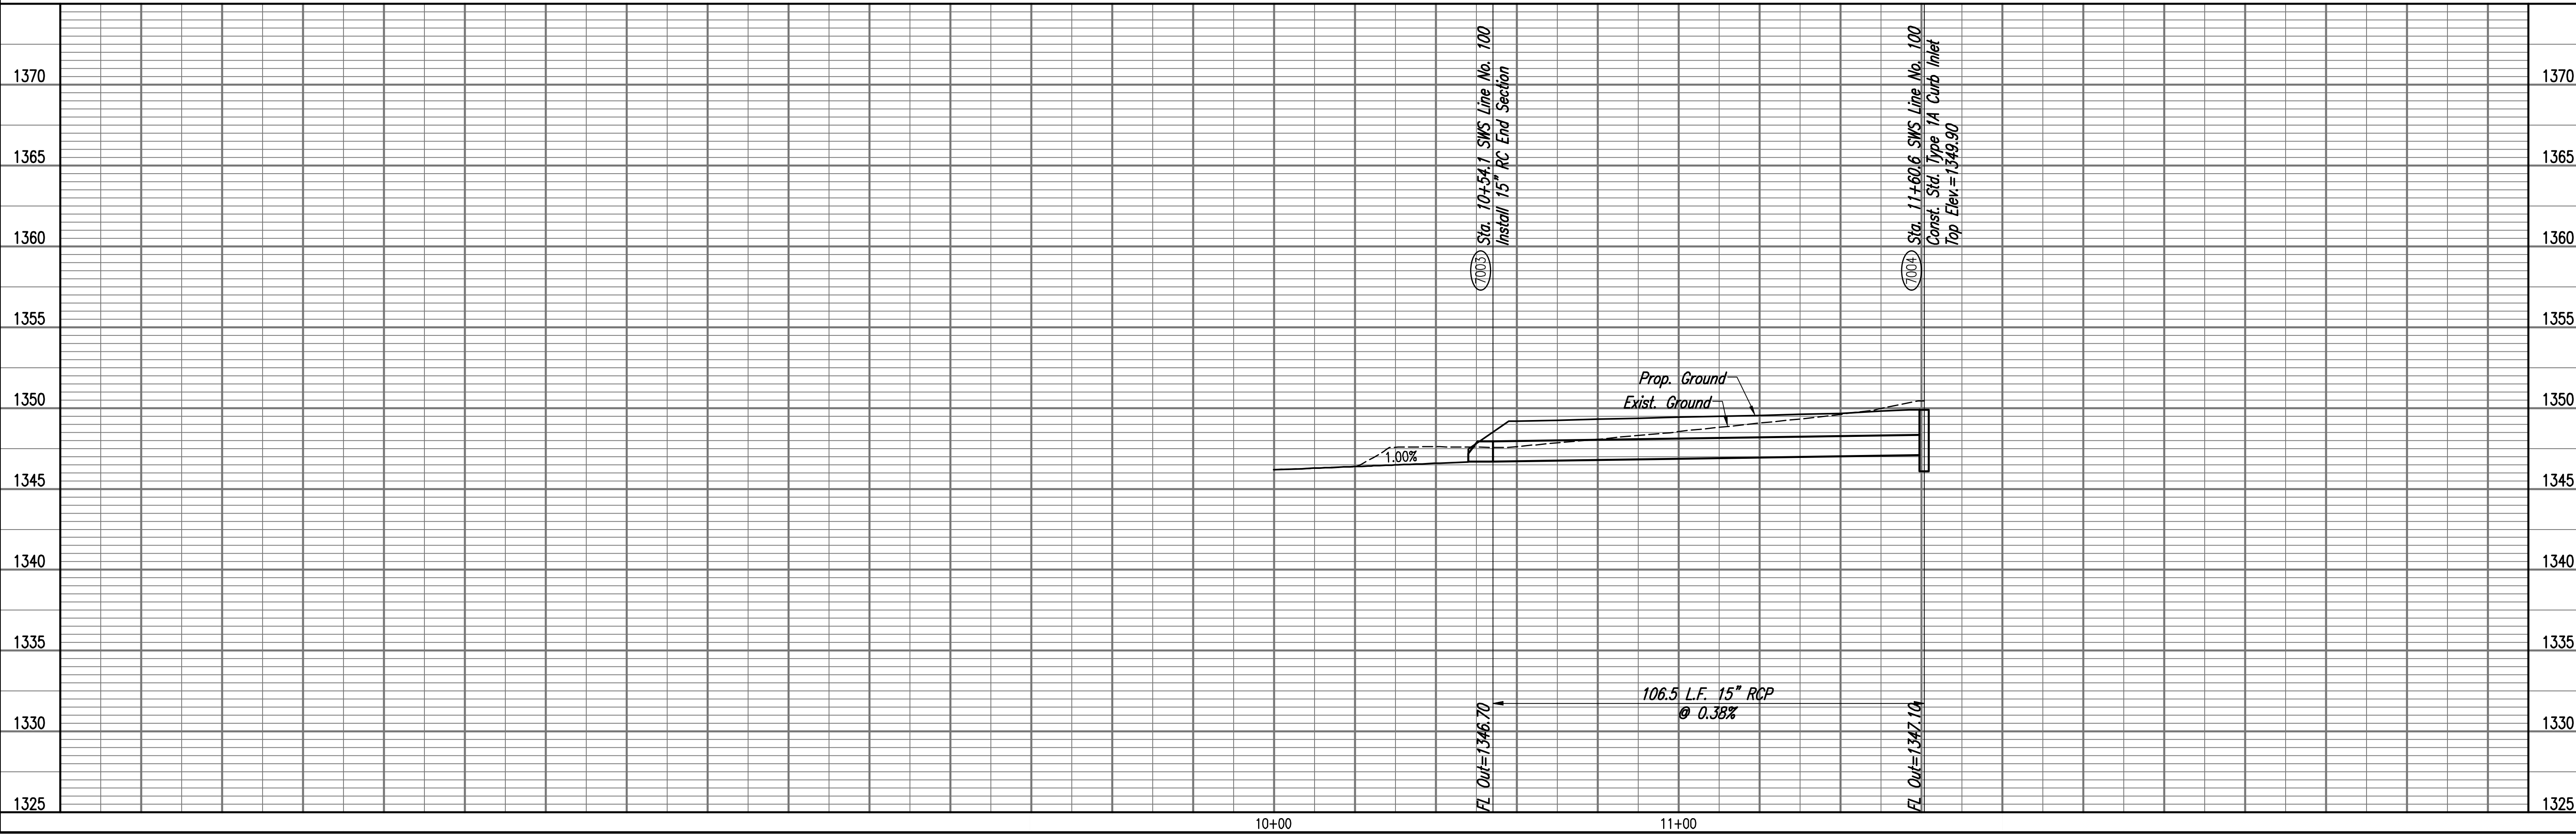

**EROSION CONTROL MAT**  
 EROSION CONTROL MAT SHALL BE SCOURSTOP TRANSITION MAT OR APPROVED EQUIVALENT. INSTALLED PER MANUFACTURER'S RECOMMENDATIONS.  
 PAID FOR AS S.Y. "EROSION CONTROL MAT" AS INDICATED ON PLANS. THE BID PRICE SHALL BE CONSIDERED FULL COMPENSATION FOR ALL MATERIALS, LABOR, EQUIPMENT, TOOLS, AND INCIDENTS NECESSARY TO COMPLETE WORK.

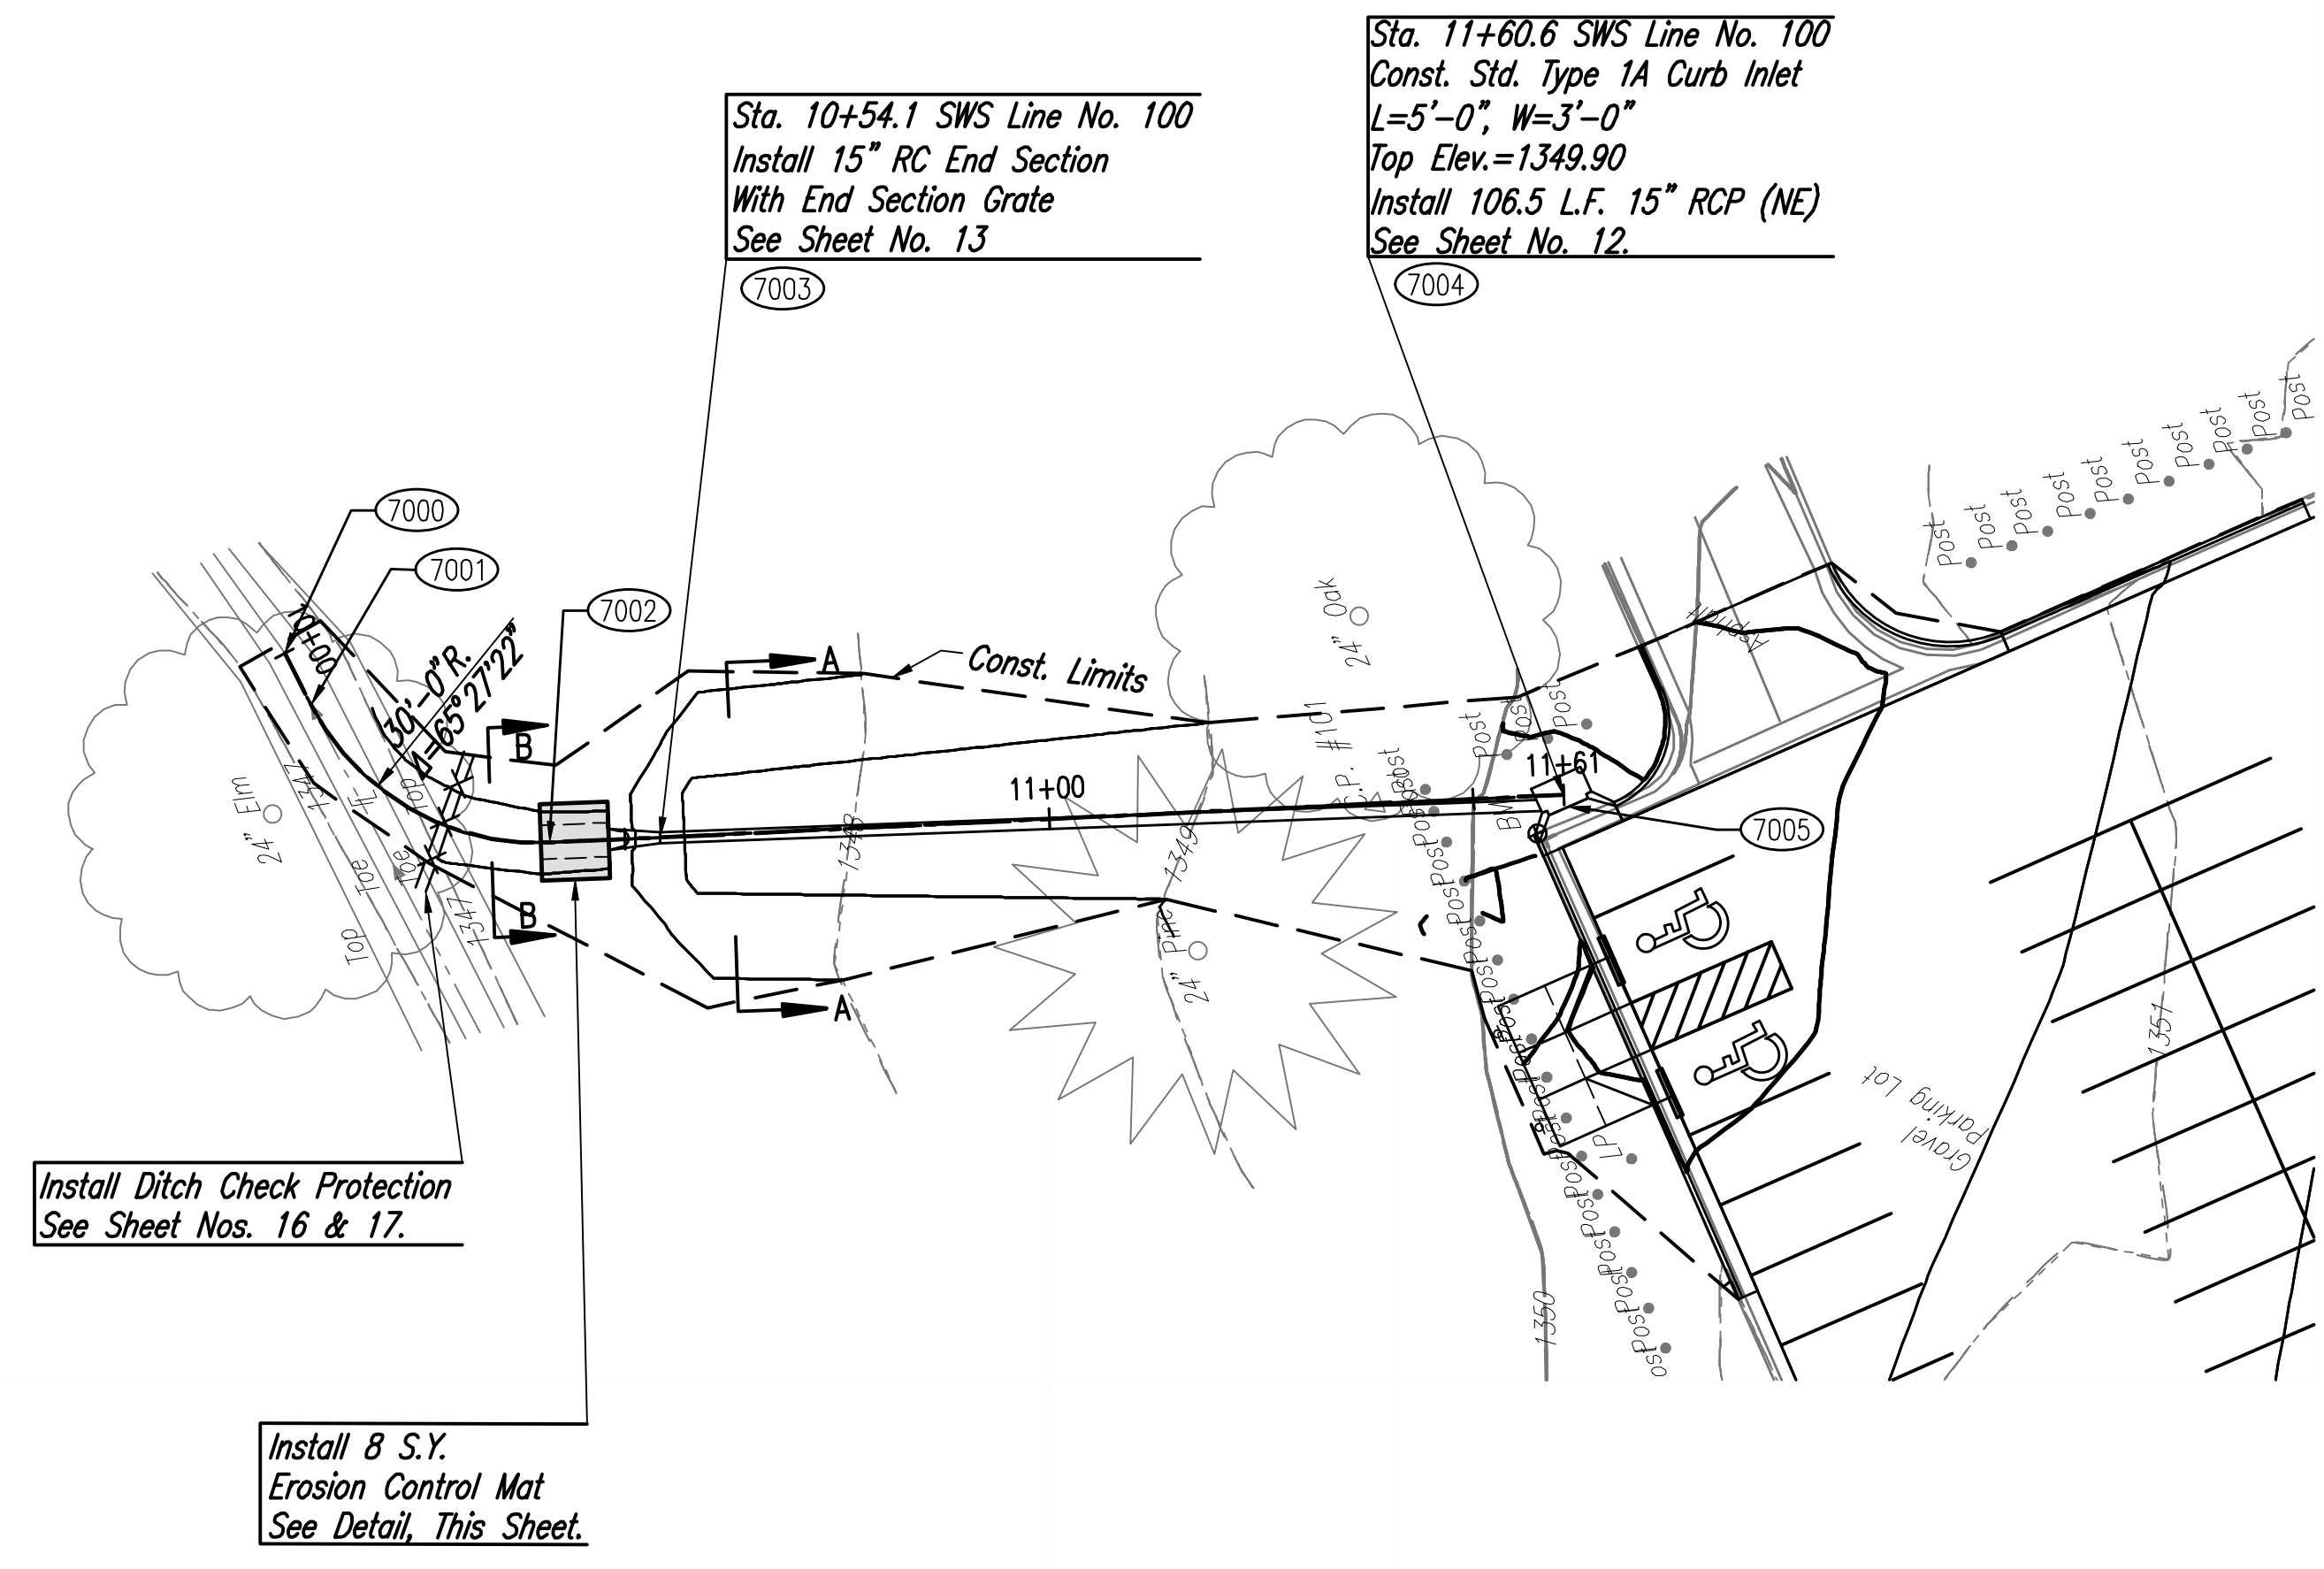


Install Ditch Check Protection  
 See Sheet Nos. 16 & 17.

Install 8 S.Y.  
 Erosion Control Mat  
 See Detail, This Sheet.

Sta. 11+60.6 SWS Line No. 100  
 Const. Std. Type 1A Curb Inlet  
 L=5'-0", W=3'-0"  
 Top Elev.=1349.90  
 Install 106.5 L.F. 15" RCP (NE)  
 See Sheet No. 12.


Sta. 10+54.1 SWS Line No. 100  
 Install 15" RC End Section  
 With End Section Grate  
 See Sheet No. 13

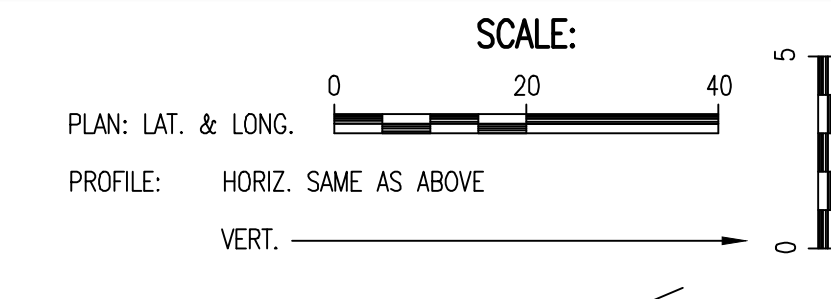

COORDINATE LIST		
POINT	NORTH	EAST
7000	1,679,760.3030	1,682,915.2310
7001	1,679,759.7849	1,682,908.4432
7002	1,679,740.2207	1,682,882.5678
7003	1,679,727.9867	1,682,878.0283
7004	1,679,628.0089	1,682,841.3278
7005	1,679,627.9859	1,682,839.8279

(7000) = COORDINATE POINT NO.

LEGEND	
XXXXX	DITCH CHECK
▭	EROSION CONTROL MAT

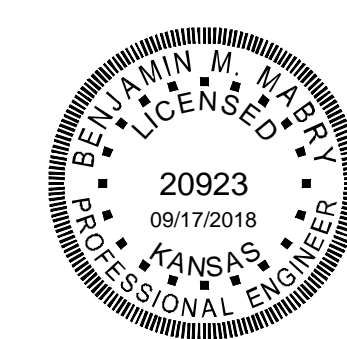

**PLAN AND PROFILE-SWS LINE NO. 100**  
 HARRISON PARK  
 PARKING LOT IMPROVEMENTS  
 PROFESSIONAL ENGINEERING CONSULTANTS P.A.  
 308 SOUTH TOPEKA WICHITA, KS 67202  
 316-262-2691 www.pec1.com  
 Job No. 31-187042-001  
 Date September 2018  
 Designed by BMM  
 Drawn by BJS  
 Sheet 11 of 19