
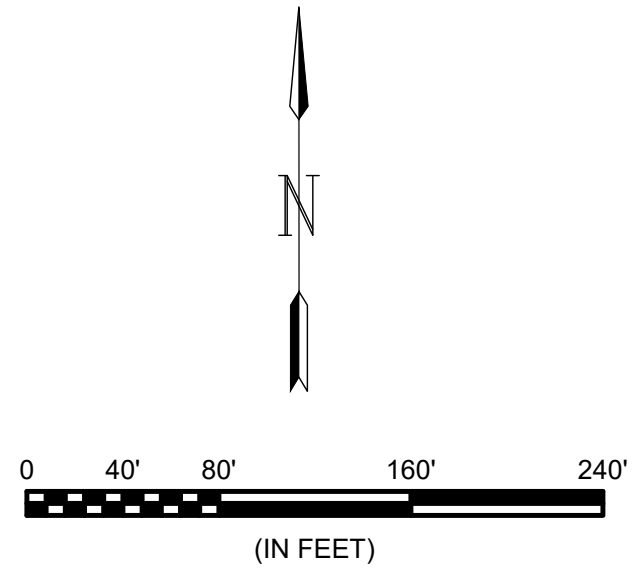


Pawnee Road
Existing AC Pavement

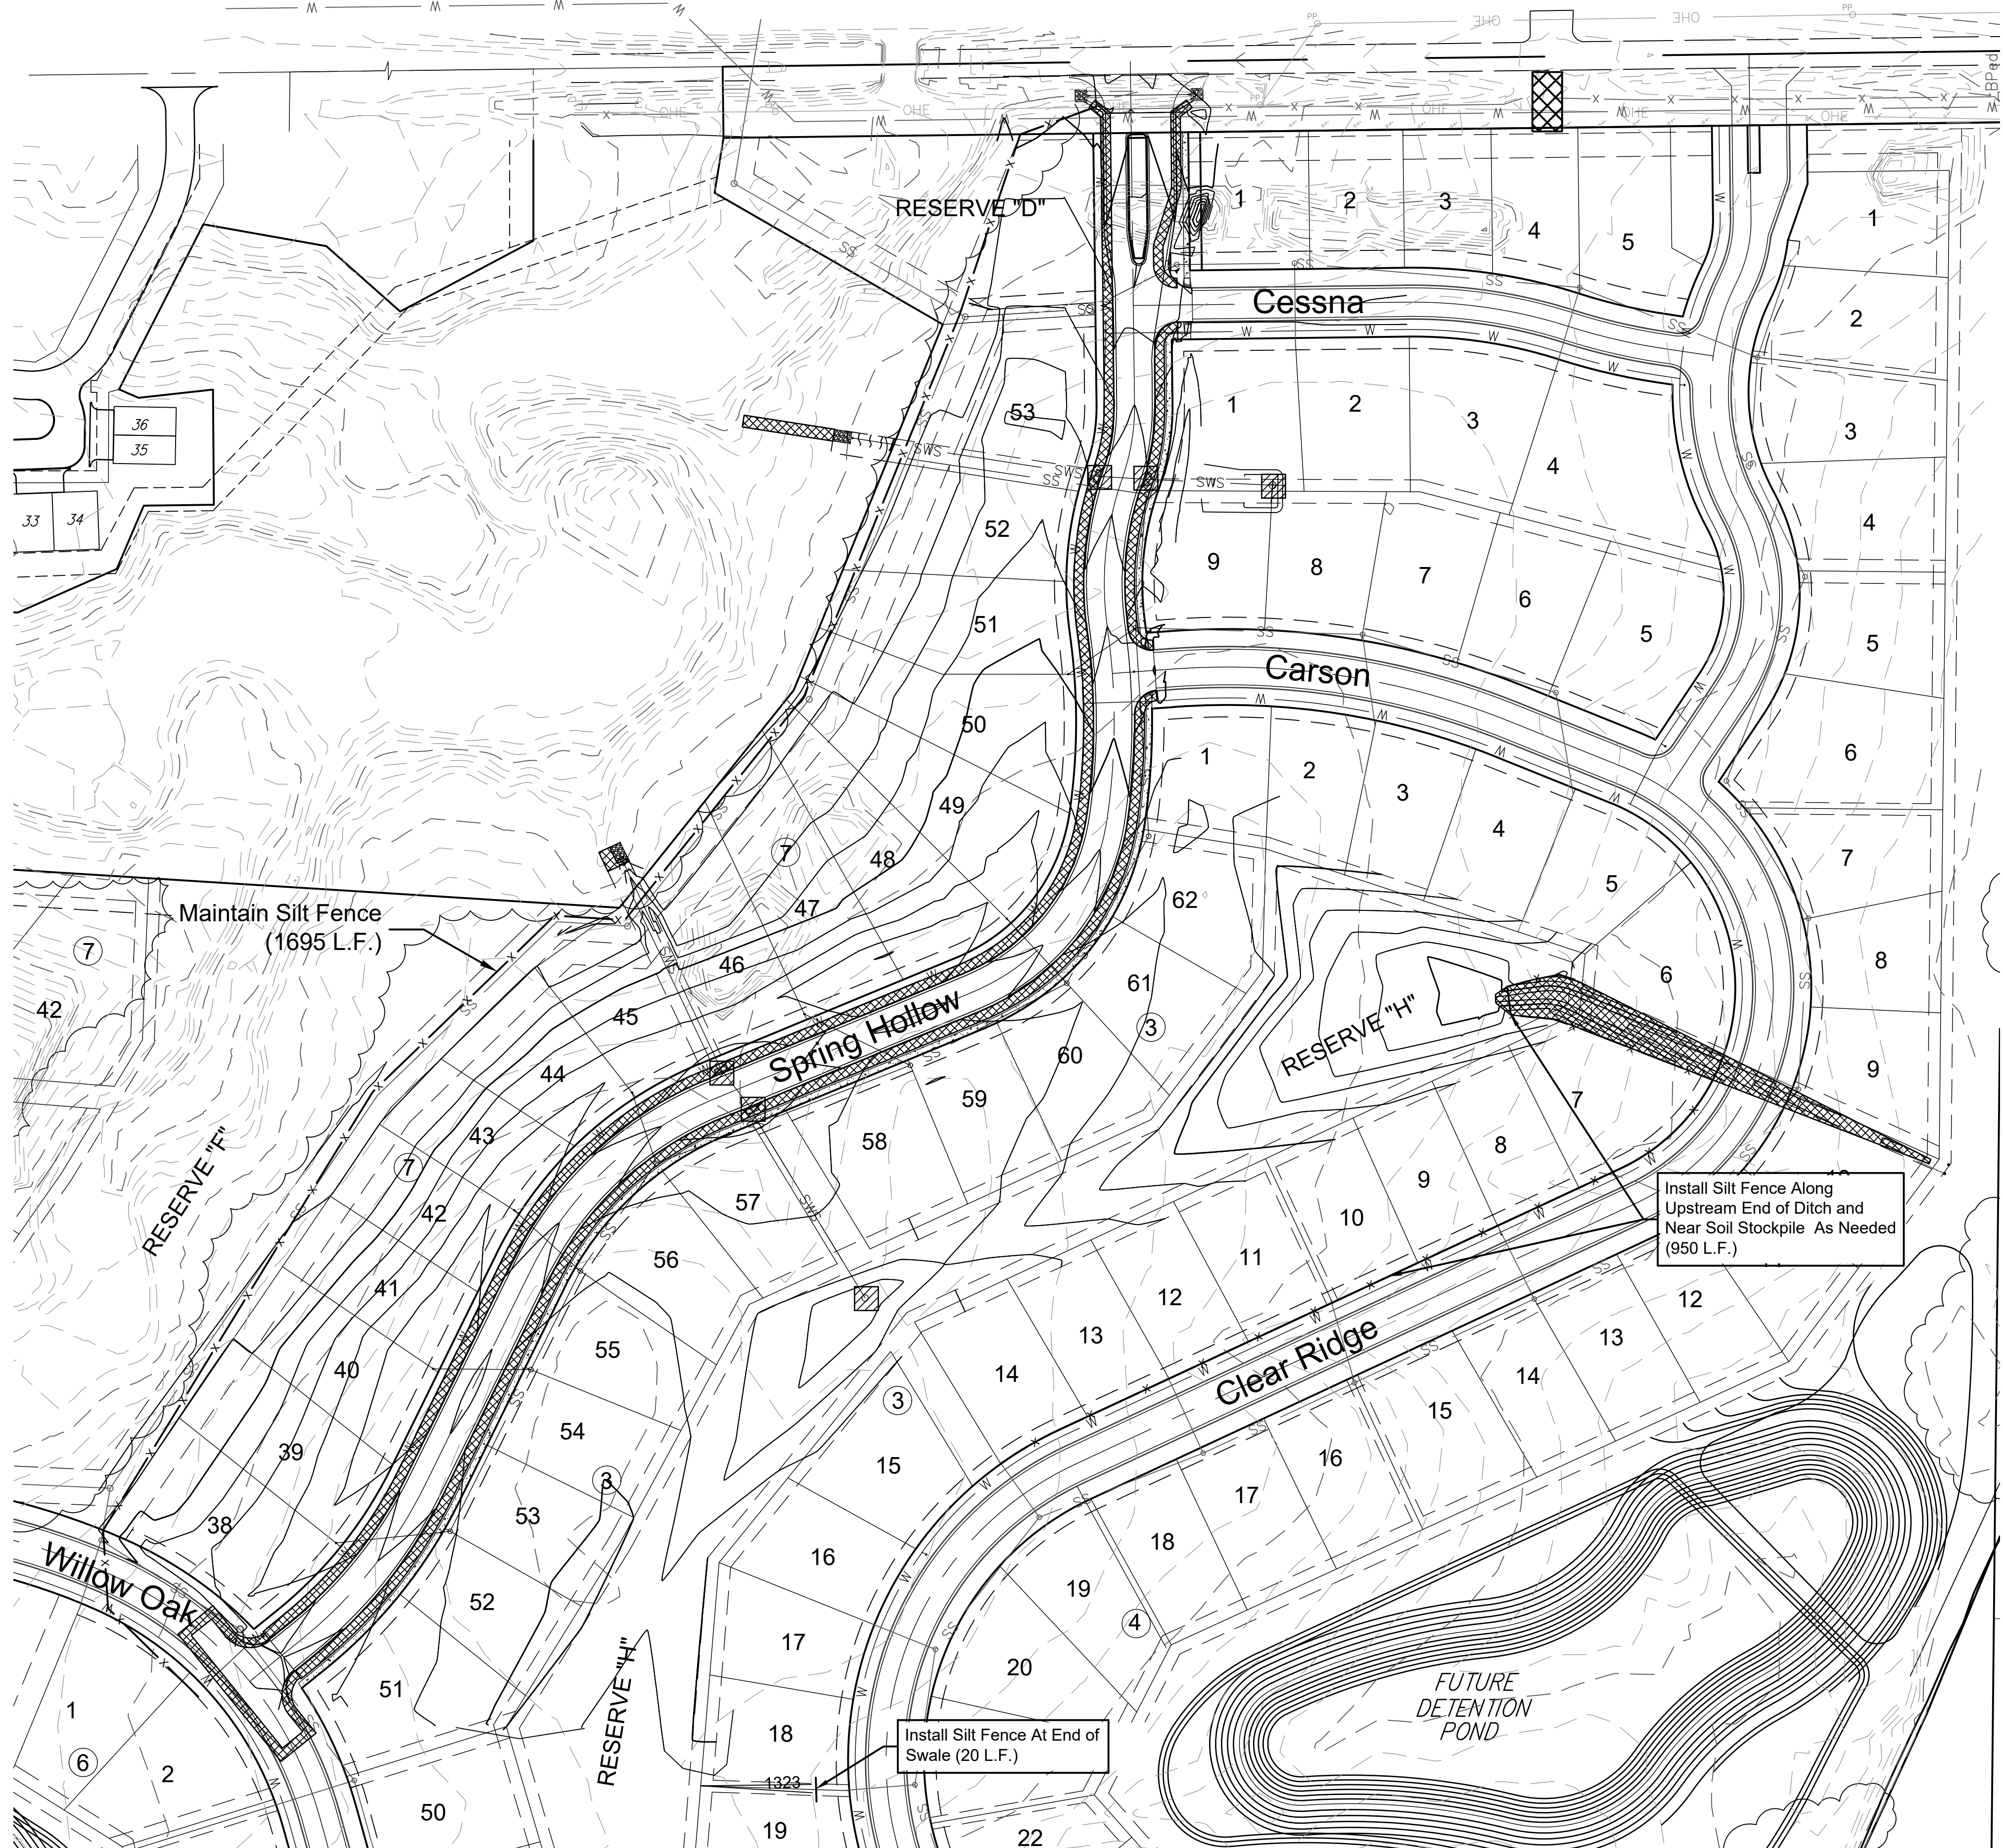

- x— INSTALL Silt Fence (970 LF)
- x— MAINTAIN Silt Fence (1695 LF)
- ▨ MAINTAIN Construction Entrance (1 EA)
- ▧ INSTALL Inlet Protection (6 EA)
- ▩ INSTALL Erosion Blanket (4220 S.Y.)
- INSTALL Light Stone Rip-Rap (68 S.Y.)

- Notes:
- All Street Right-of Way and Reserves shall be permanently seeded, all other areas may be temporarily seeded. All seeding per City of Wichita Specifications.
 - Contractor shall place silt fence along the downstream/downslope end of all soil stockpiles.

Install Silt Fence Along Upstream End of Ditch and Near Soil Stockpile As Needed (950 L.F.)

Install Silt Fence At End of Swale (20 L.F.)

File: L:\2017\17264889 - Clear Ridge Phase 1\Drawings\C3D\Paving + Storm\22 - Erosion Control.dwg Last Save: 10/10/2018 3:30 PM Last saved by: MTDolechek
 Last plotted by: Dolechek, Mark T. Plot Date: 10/11/2018 9:31 AM Plotter used: None

© 2017 GARVER, LLC
 THIS DOCUMENT, ALONG WITH THE IDEAS AND DESIGNS CONVEYED HEREIN, SHALL BE CONSIDERED INSTRUMENTS OF PROFESSIONAL SERVICE AND ARE PROPERTY OF GARVER, LLC. ANY USE, REPRODUCTION, OR DISTRIBUTION OF THIS DOCUMENT, ALONG WITH THE IDEAS AND DESIGN CONTAINED HEREIN, IS PROHIBITED UNLESS AUTHORIZED IN WRITING BY GARVER, LLC OR EXPLICITLY ALLOWED IN THE GOVERNING PROFESSIONAL SERVICES AGREEMENT FOR THIS WORK.

Mark T. Dolechek
 LICENSED PROFESSIONAL ENGINEER
 KANSAS
 License No. 25299
 Digitally Signed 10/11/2018

REV.	DATE	DESCRIPTION	BY

CITY OF WICHITA
 WICHITA, KS
 CLEAR RIDGE ADDITION,
 PHASE 1

Erosion Control Plan

JOB NO.: 17264889
 DATE: OCT 2018
 DESIGNED BY: MTD
 DRAWN BY: MTD/CDJ

BAR IS ONE INCH ON ORIGINAL DRAWING
 0" = 1" IF NOT ONE INCH ON THIS SHEET, ADJUST SCALES ACCORDINGLY.

DRAWING NUMBER