



PROJECT NO.	SHEET NO.	TOTAL SHEETS
472-76-245-83077-000-000-001	22	60

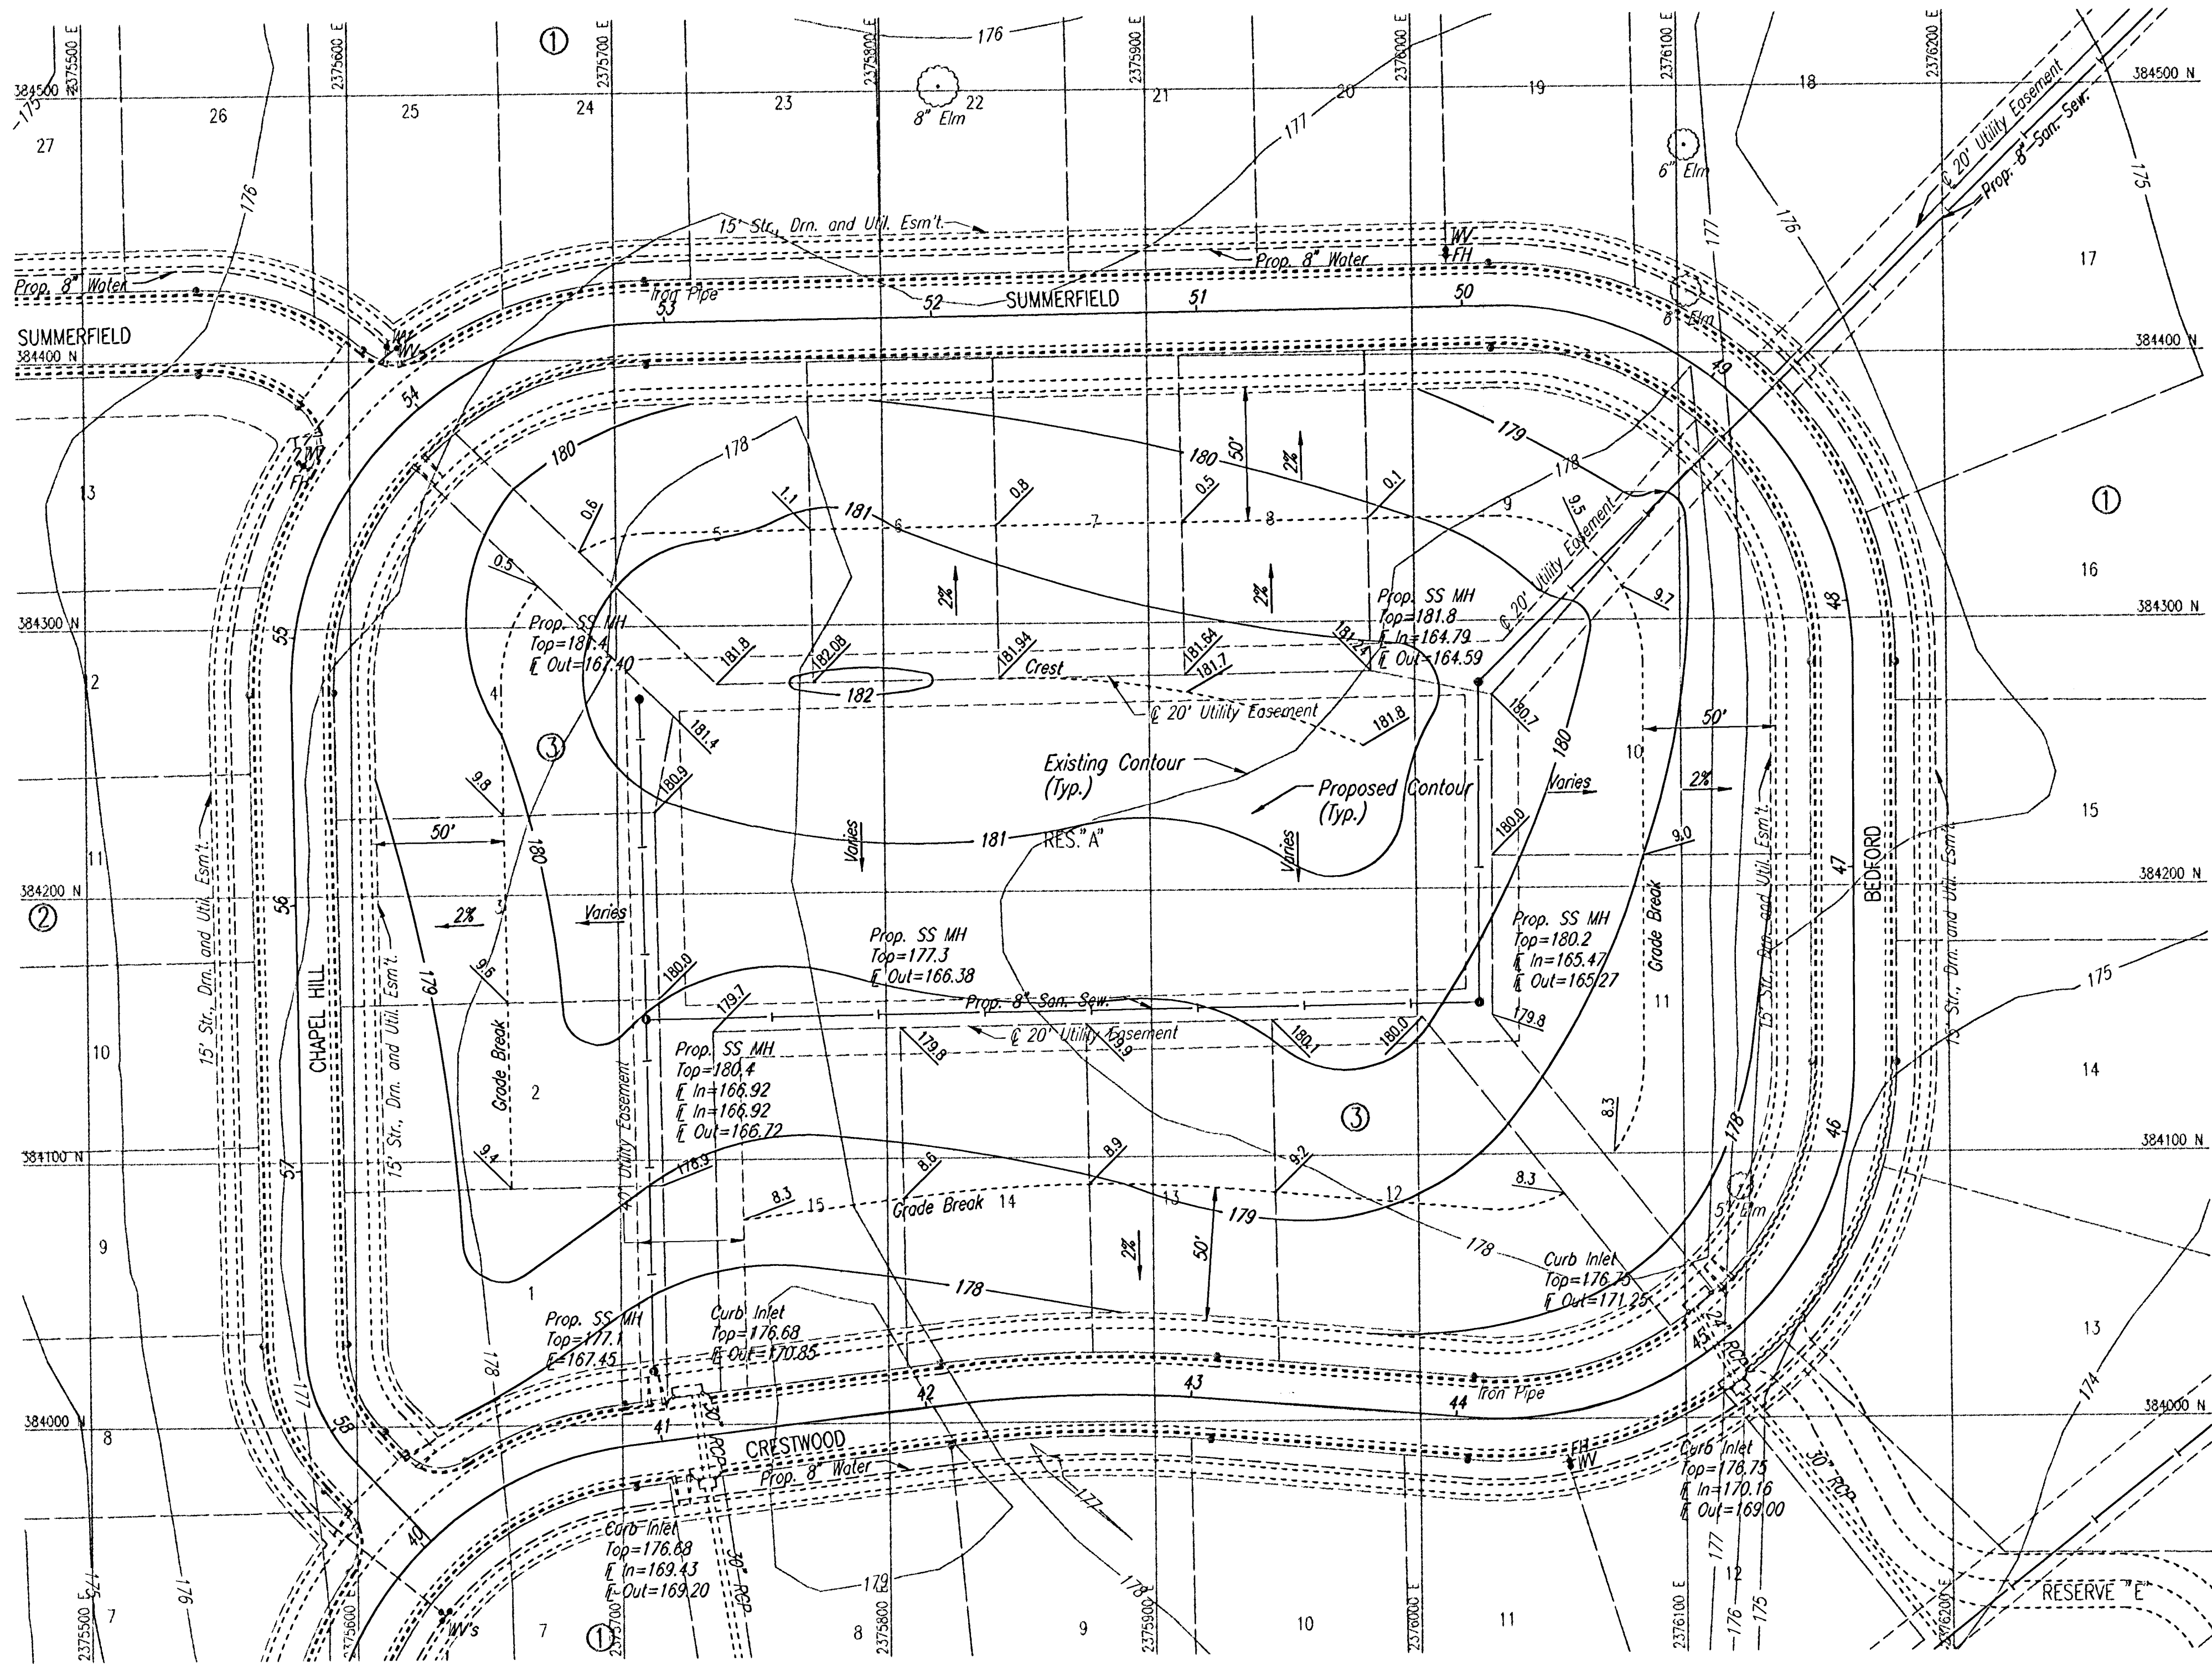

SCALE: 1"=40'

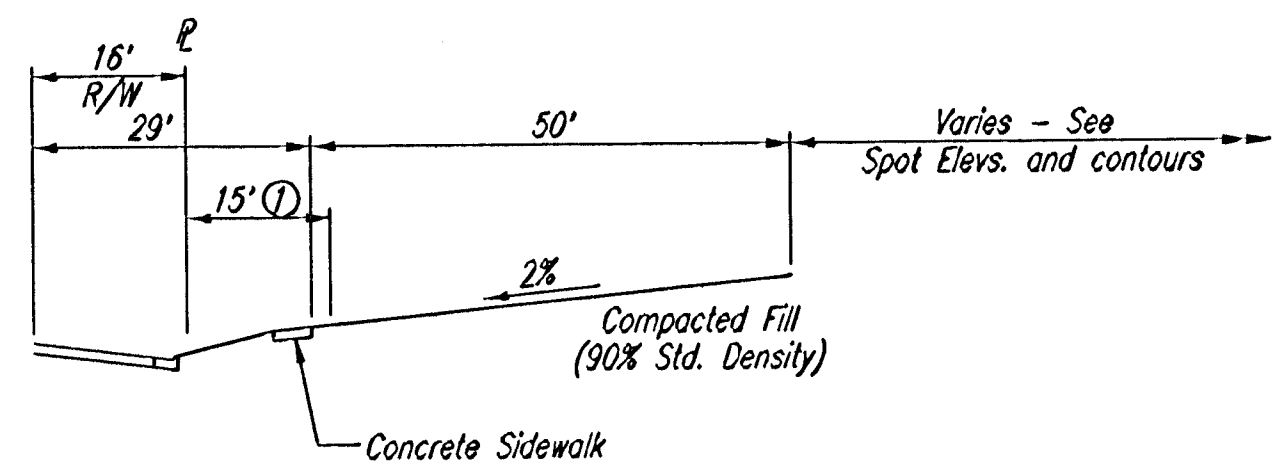

TYPICAL LOT GRADING SECTION
(BLOCK 3 ONLY)

NOTE: CONTRACTOR SHALL DEViate FROM THE ABOVE TYPICAL SECTION WHERE NECESSARY TO MATCH SIDE YARD DRAINAGE SYSTEMS AS SHOWN ON OTHER SHEETS IN THESE PLANS AND AS DIRECTED BY THE ENGINEER.

EARTHWORK
Reserve "A" and Lots 1 thru 15, Block 3
EXCAVATION 264 CU. YDS.
COMPACTED FILL 12,480 CU. YDS.

① 15' Street, Drainage and Utility Easement

DSNR: DEP OPER. DEP SCALE: 1"=40.00
Q:\1999\99127\000\RESERVEA 06-12-2002 11:19:29 am

CHAPEL HILL ADDITION

RESERVE "A" GRADING PLAN

Professional Engineering Consultants, P.A.
 303 S. TOPEKA • WICHITA, KANSAS 67202
 316-262-2691 • FAX 316-262-3003

Designed by	BER, GDO	Checked by	
Drawn by	DEP	Date	JANUARY, 2001
		Job No.	99127