




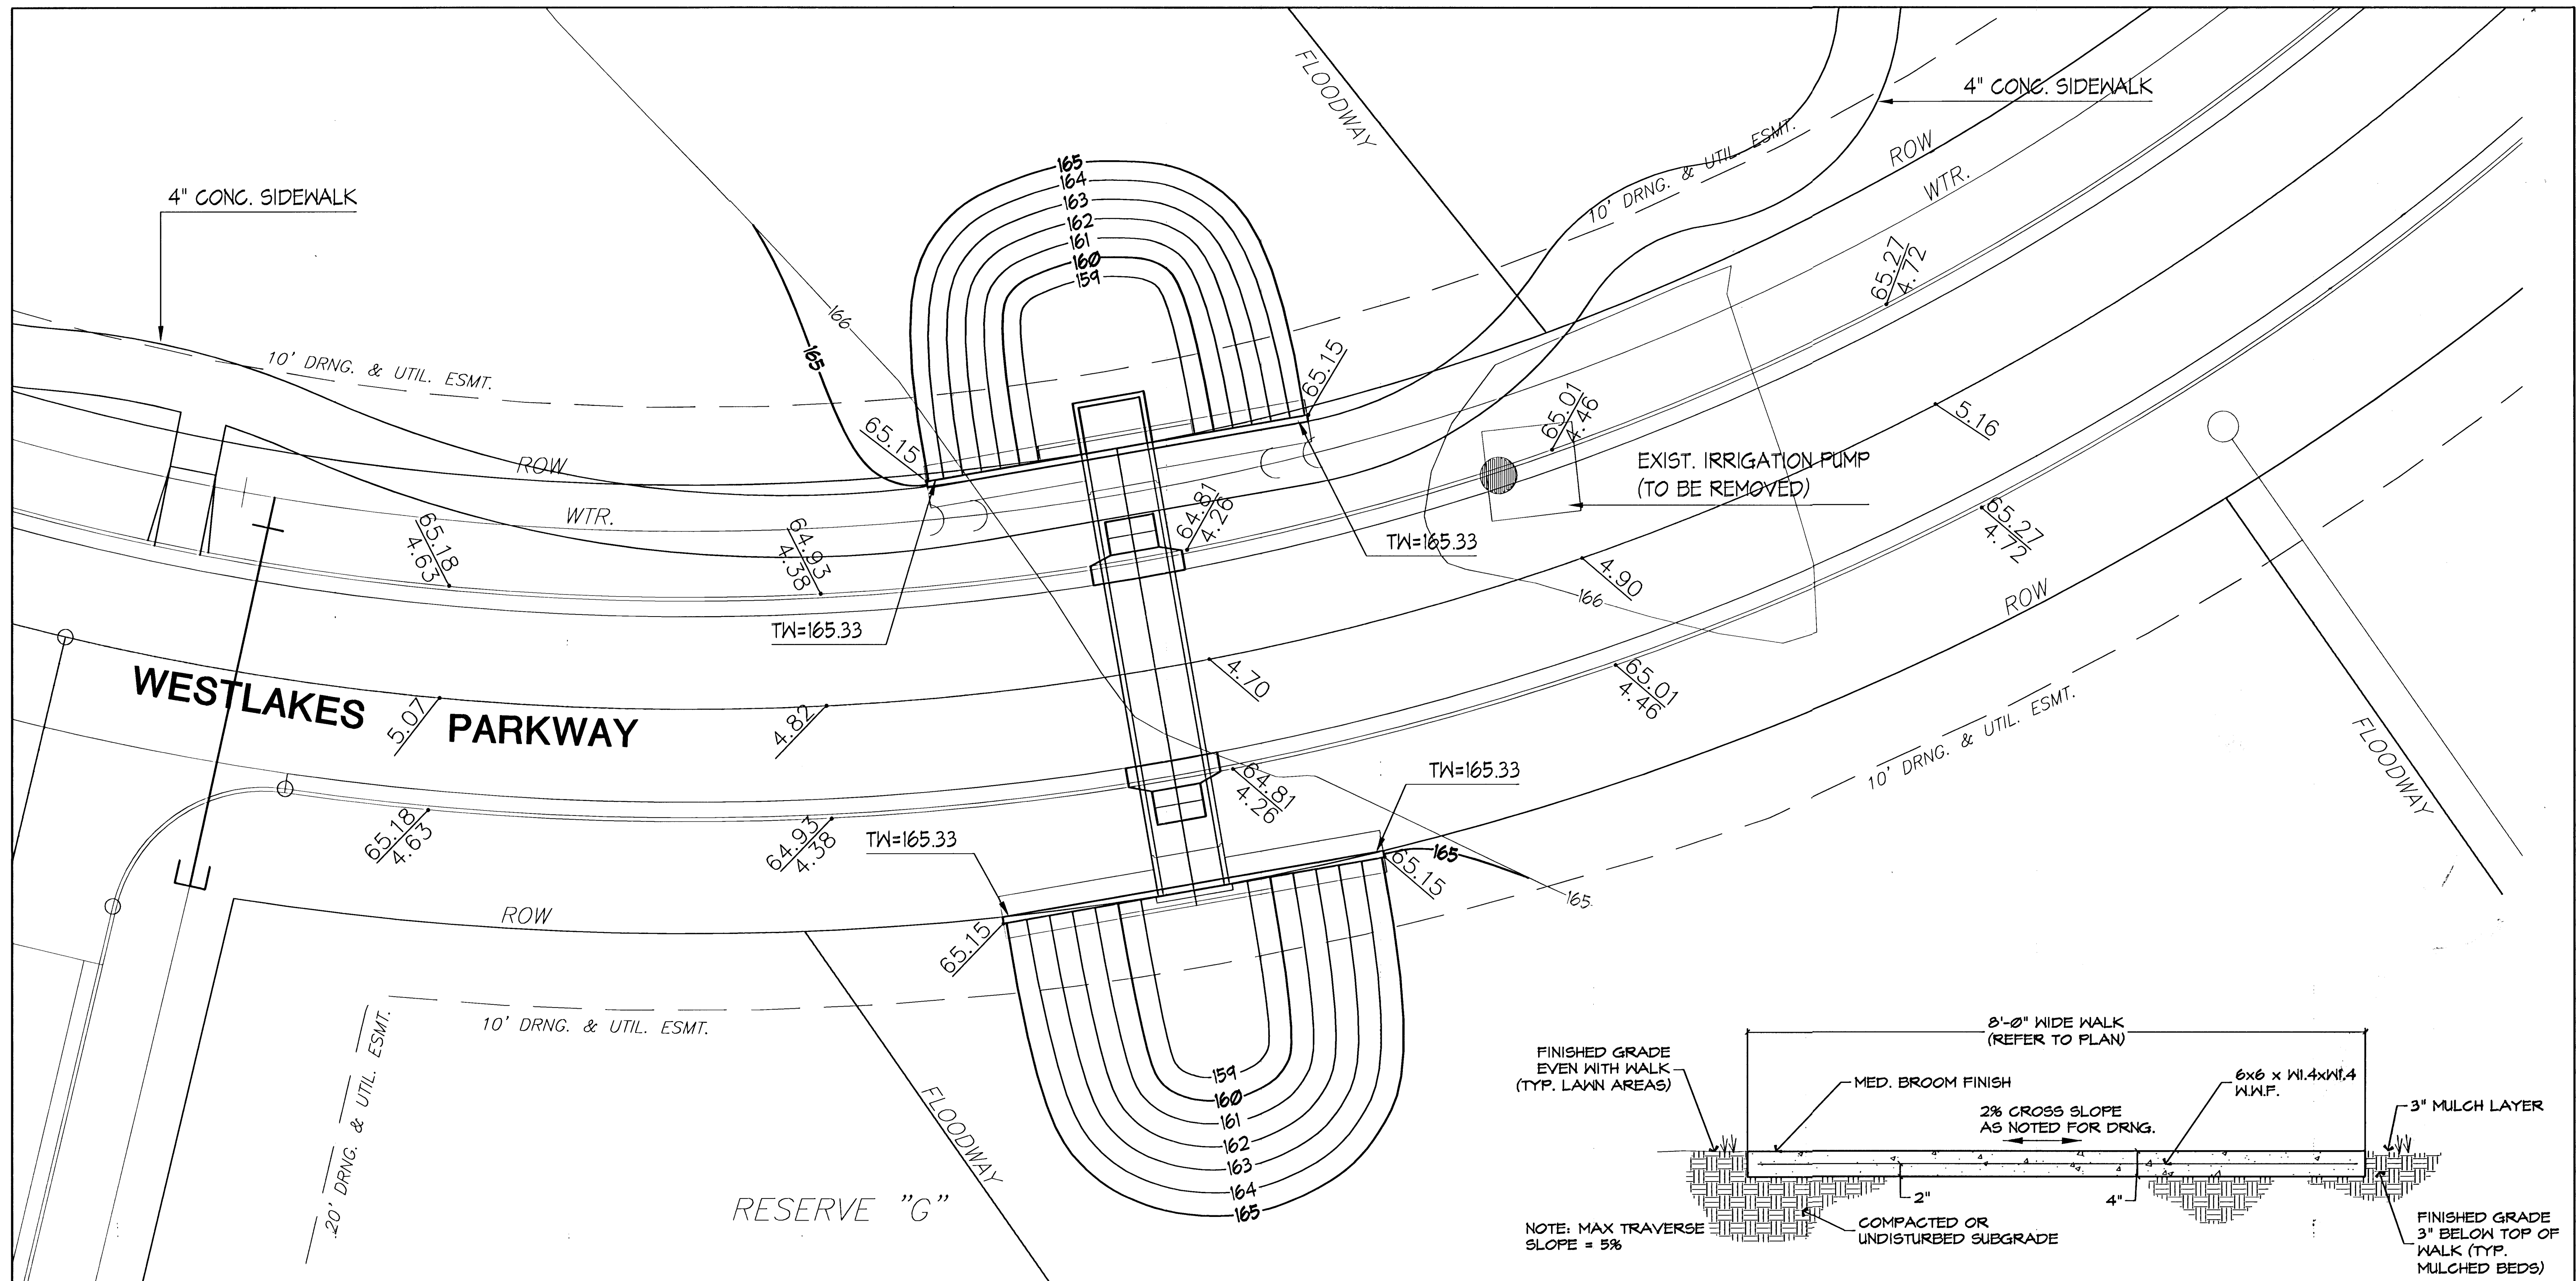

RCB / HEADWALL - GRADING PLAN
 SCALE 1" = 10'-0"

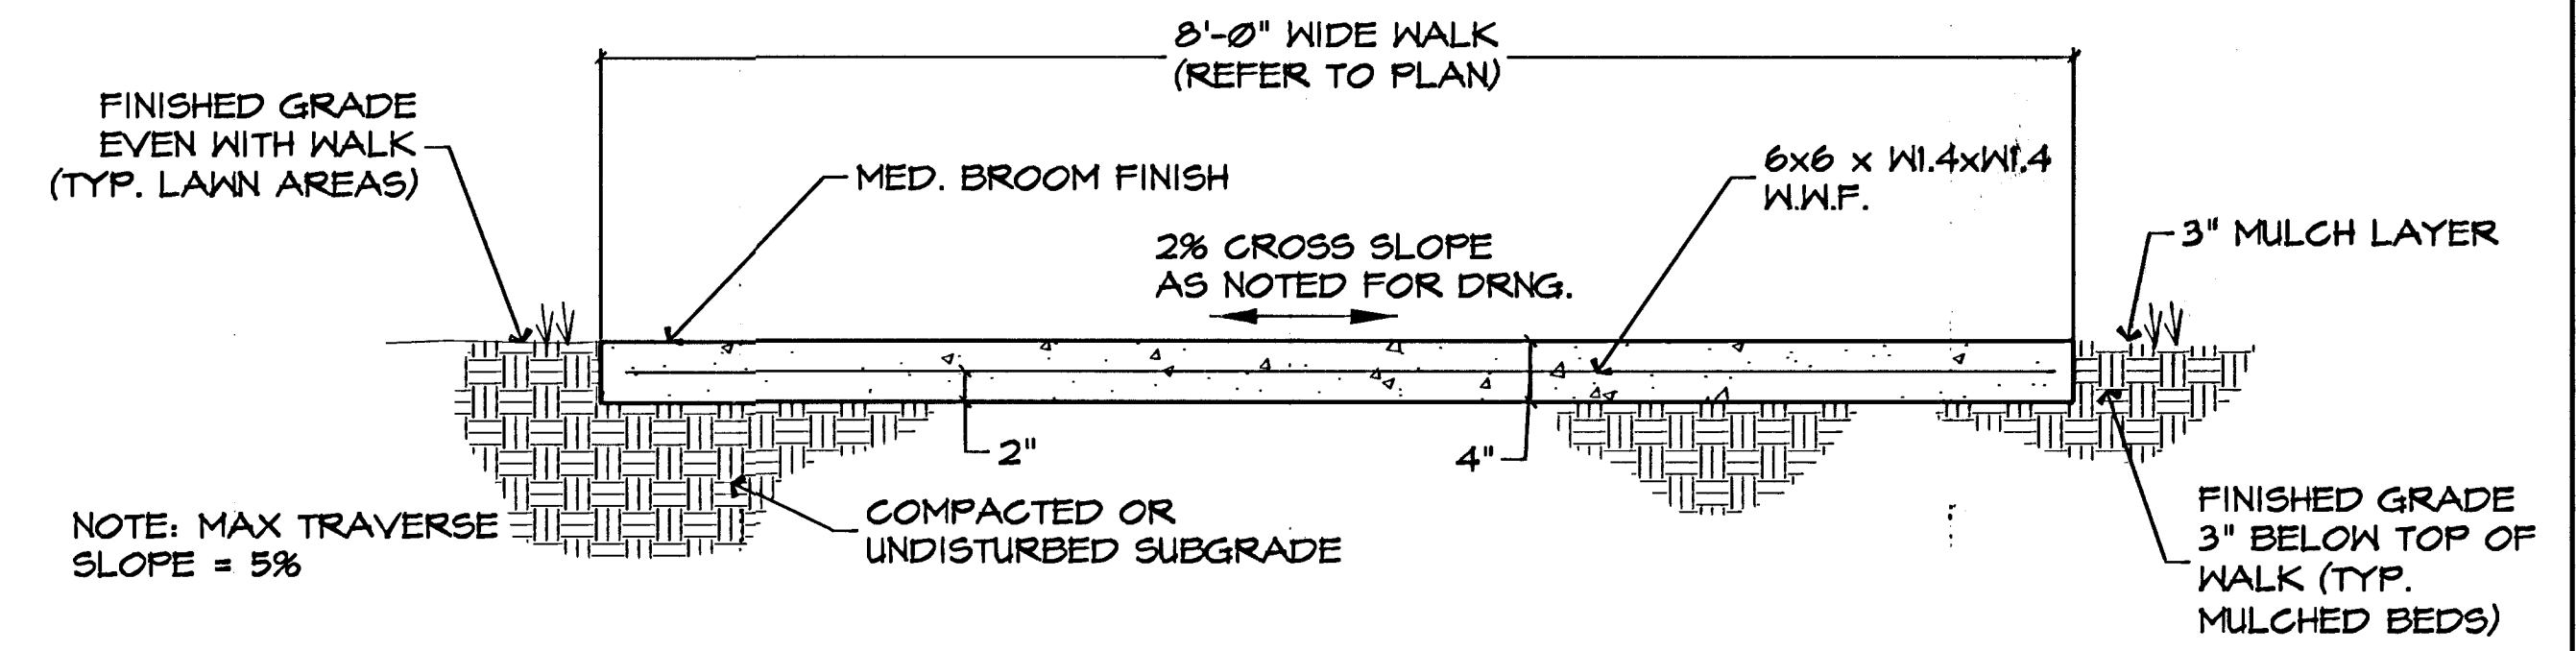

TYP. 4" CONCRETE SIDEWALK SECTION
 SCALE 1" = 1'-0"

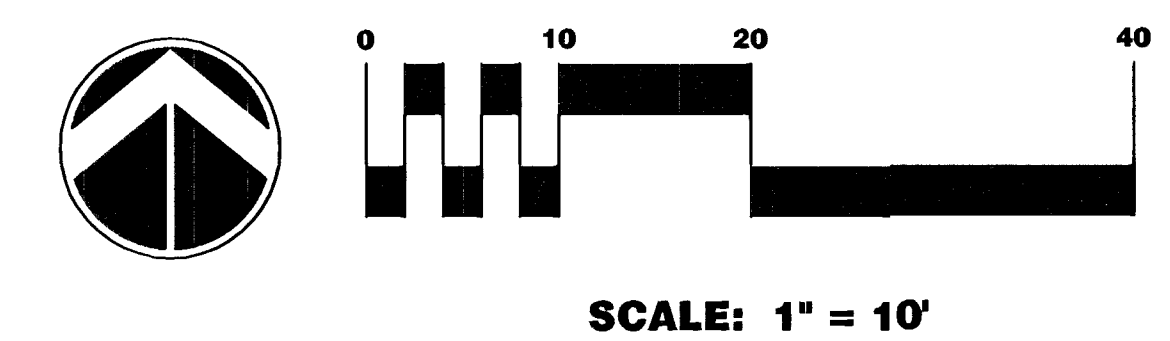



MKEC
 ENGINEERING
 CONSULTANTS
 411 N. WEBB ROAD
 WICHITA, KS. 67206
 316 - 684 - 9600

FOX RIDGE ADDITION
 PROJECT NAME

RCB / HEADWALL - GRADING PLAN
 SHEET TITLE

KLK DESIGN BY:	KLK DRAWN BY:	MKEC CHECKED BY:
JULY, 2003 DATE	9901011118 JOB NO.	11/ 25 SHEET/OF

G:\CIVIL\99118\DWG\PAV\RCB\99118HDWL_2