

©2019
MKEC Engineering
All Rights Reserved
www.mkec.com
These drawings and their contents, including, but not limited to, all concepts, designs, & ideas are the exclusive property of MKEC Engineering (MKEC), and may not be used or reproduced in any way without the express consent of MKEC.

SWS PLAN AND PROFILE

PROJECT NO. 472-2019-085525



DATE APR. 2019

SCALE 1" = 20'

DESIGNED SLF DRAWN CRM CHECKED MAB

NO. REVISION DATE

SHEET NO.

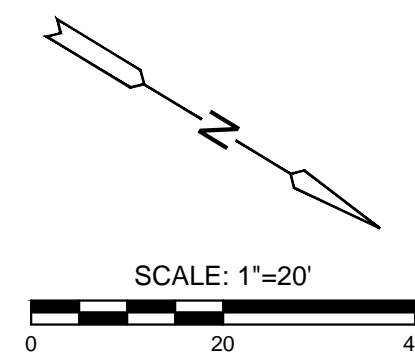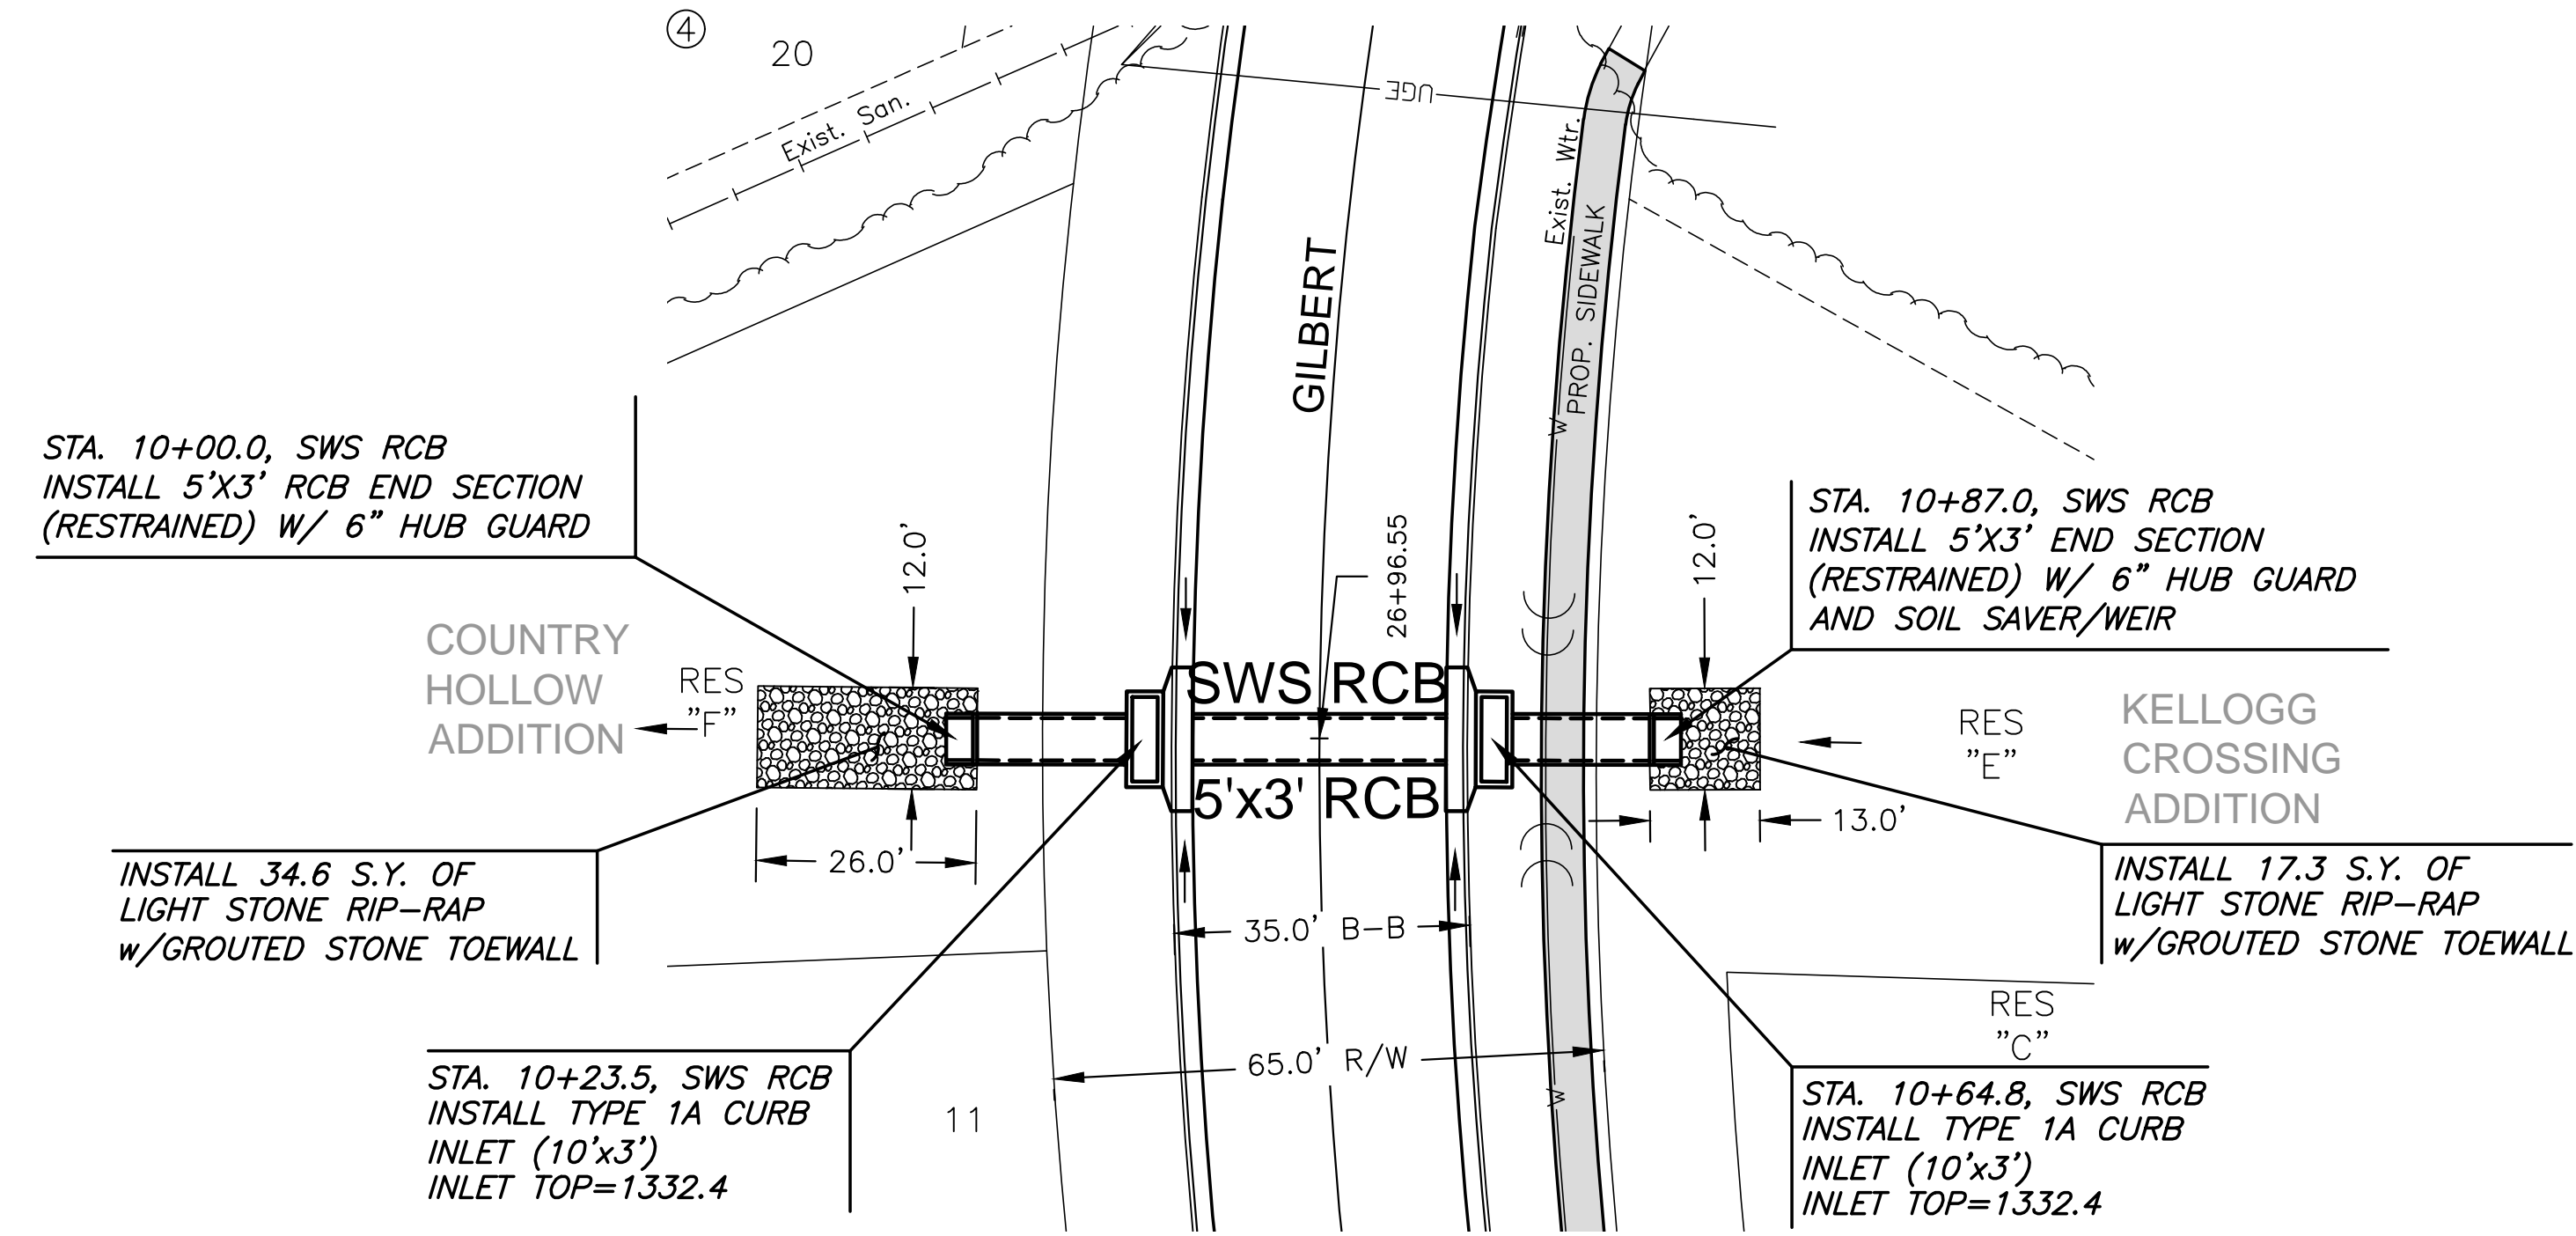

NOTES:
 CONTRACTOR TO VERIFY THE DEPTH AND LOCATION OF EXISTING UTILITIES PRIOR TO CONSTRUCTION.
 RIPRAP SHALL BE INSTALLED PER CITY OF WICHITA SPECIFICATION.
 CONTRACTOR SHALL COMPLETE GRADING AS NECESSARY TO FACILITATE FLOW INTO AND OUT OF THE PROPOSED RCB. CONTRACTOR SHALL LIMIT TREE REMOVAL IN THIS GRADING PROCESS
 COST OF TEMPORARY SWS PIPE IS SUBSIDIARY TO RCB CULVERT, IF NEEDED.

**PLAN SWS RCB
PROFILE SWS RCB**

