


Area = 3.5 Ac
Temporary Seeding – to be seeded with Rye Grass at 200 lbs/acre, fertilized & mulched according to City of Wichita Specifications. Areas behind curb shall be protected with Erosion Matting per City BMP Details.

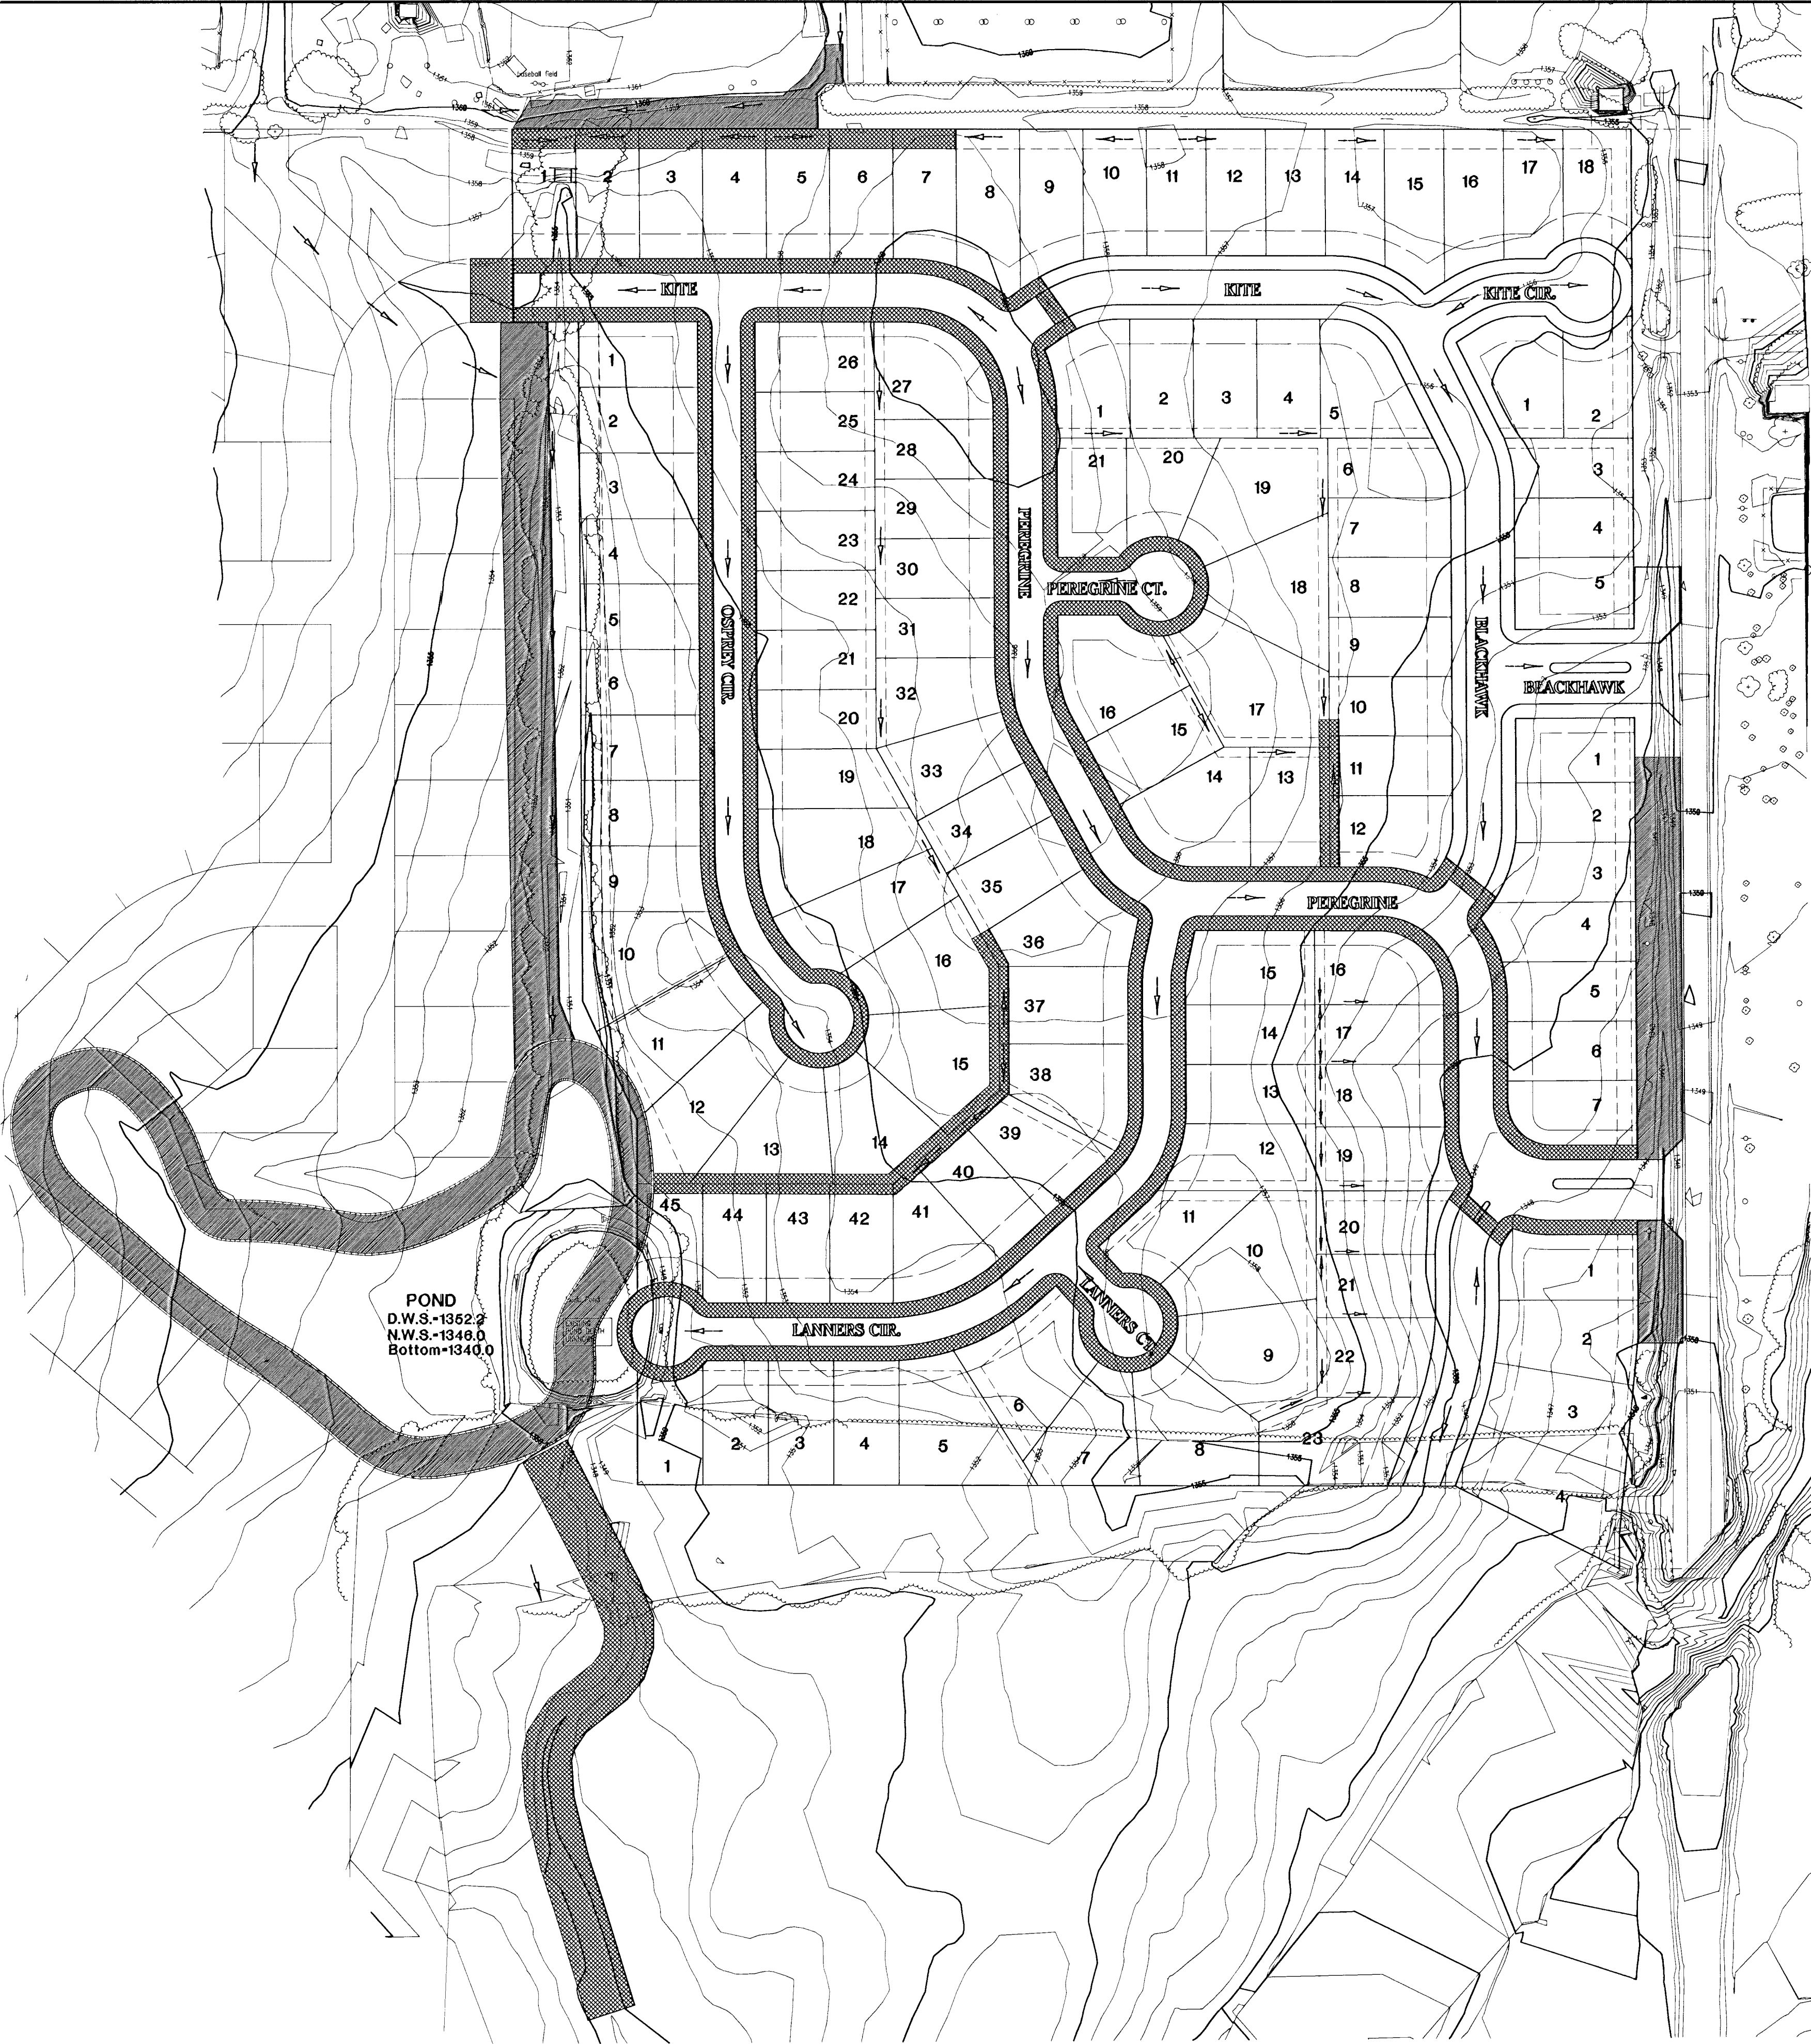

Area = 3.5 Ac.
Permanent Seeding – Seed with Thin blade fescue blend at 300 lbs/acre, fertilized & mulched according to City of Wichita specifications.

FINAL

Designed By: J. Ubert / B. Kulla
Drawn By: B. Kulla
Poe Job No.: 1748
Date: May 2003

POE & ASSOCIATES OF KANSAS, INC.
CONSULTING ENGINEERS
5940 E. Santa Rita Ave. Suite 200 • Wichita, KS 67208-4292
Phone 316/686-4114 • FAX 316/686-4444



FALCON FALLS – PHASE 1
STREET IMPROVEMENTS
LOTGRADING PLAN
CITY OF WICHITA, KANSAS
NEIL D. CABLE, P.E. – CITY ENGINEER
C.O.W. Project # 472-53587 O.C.A. # 765782

No.	Date	By	Approved	Revised
1				
2				
3				
4				