

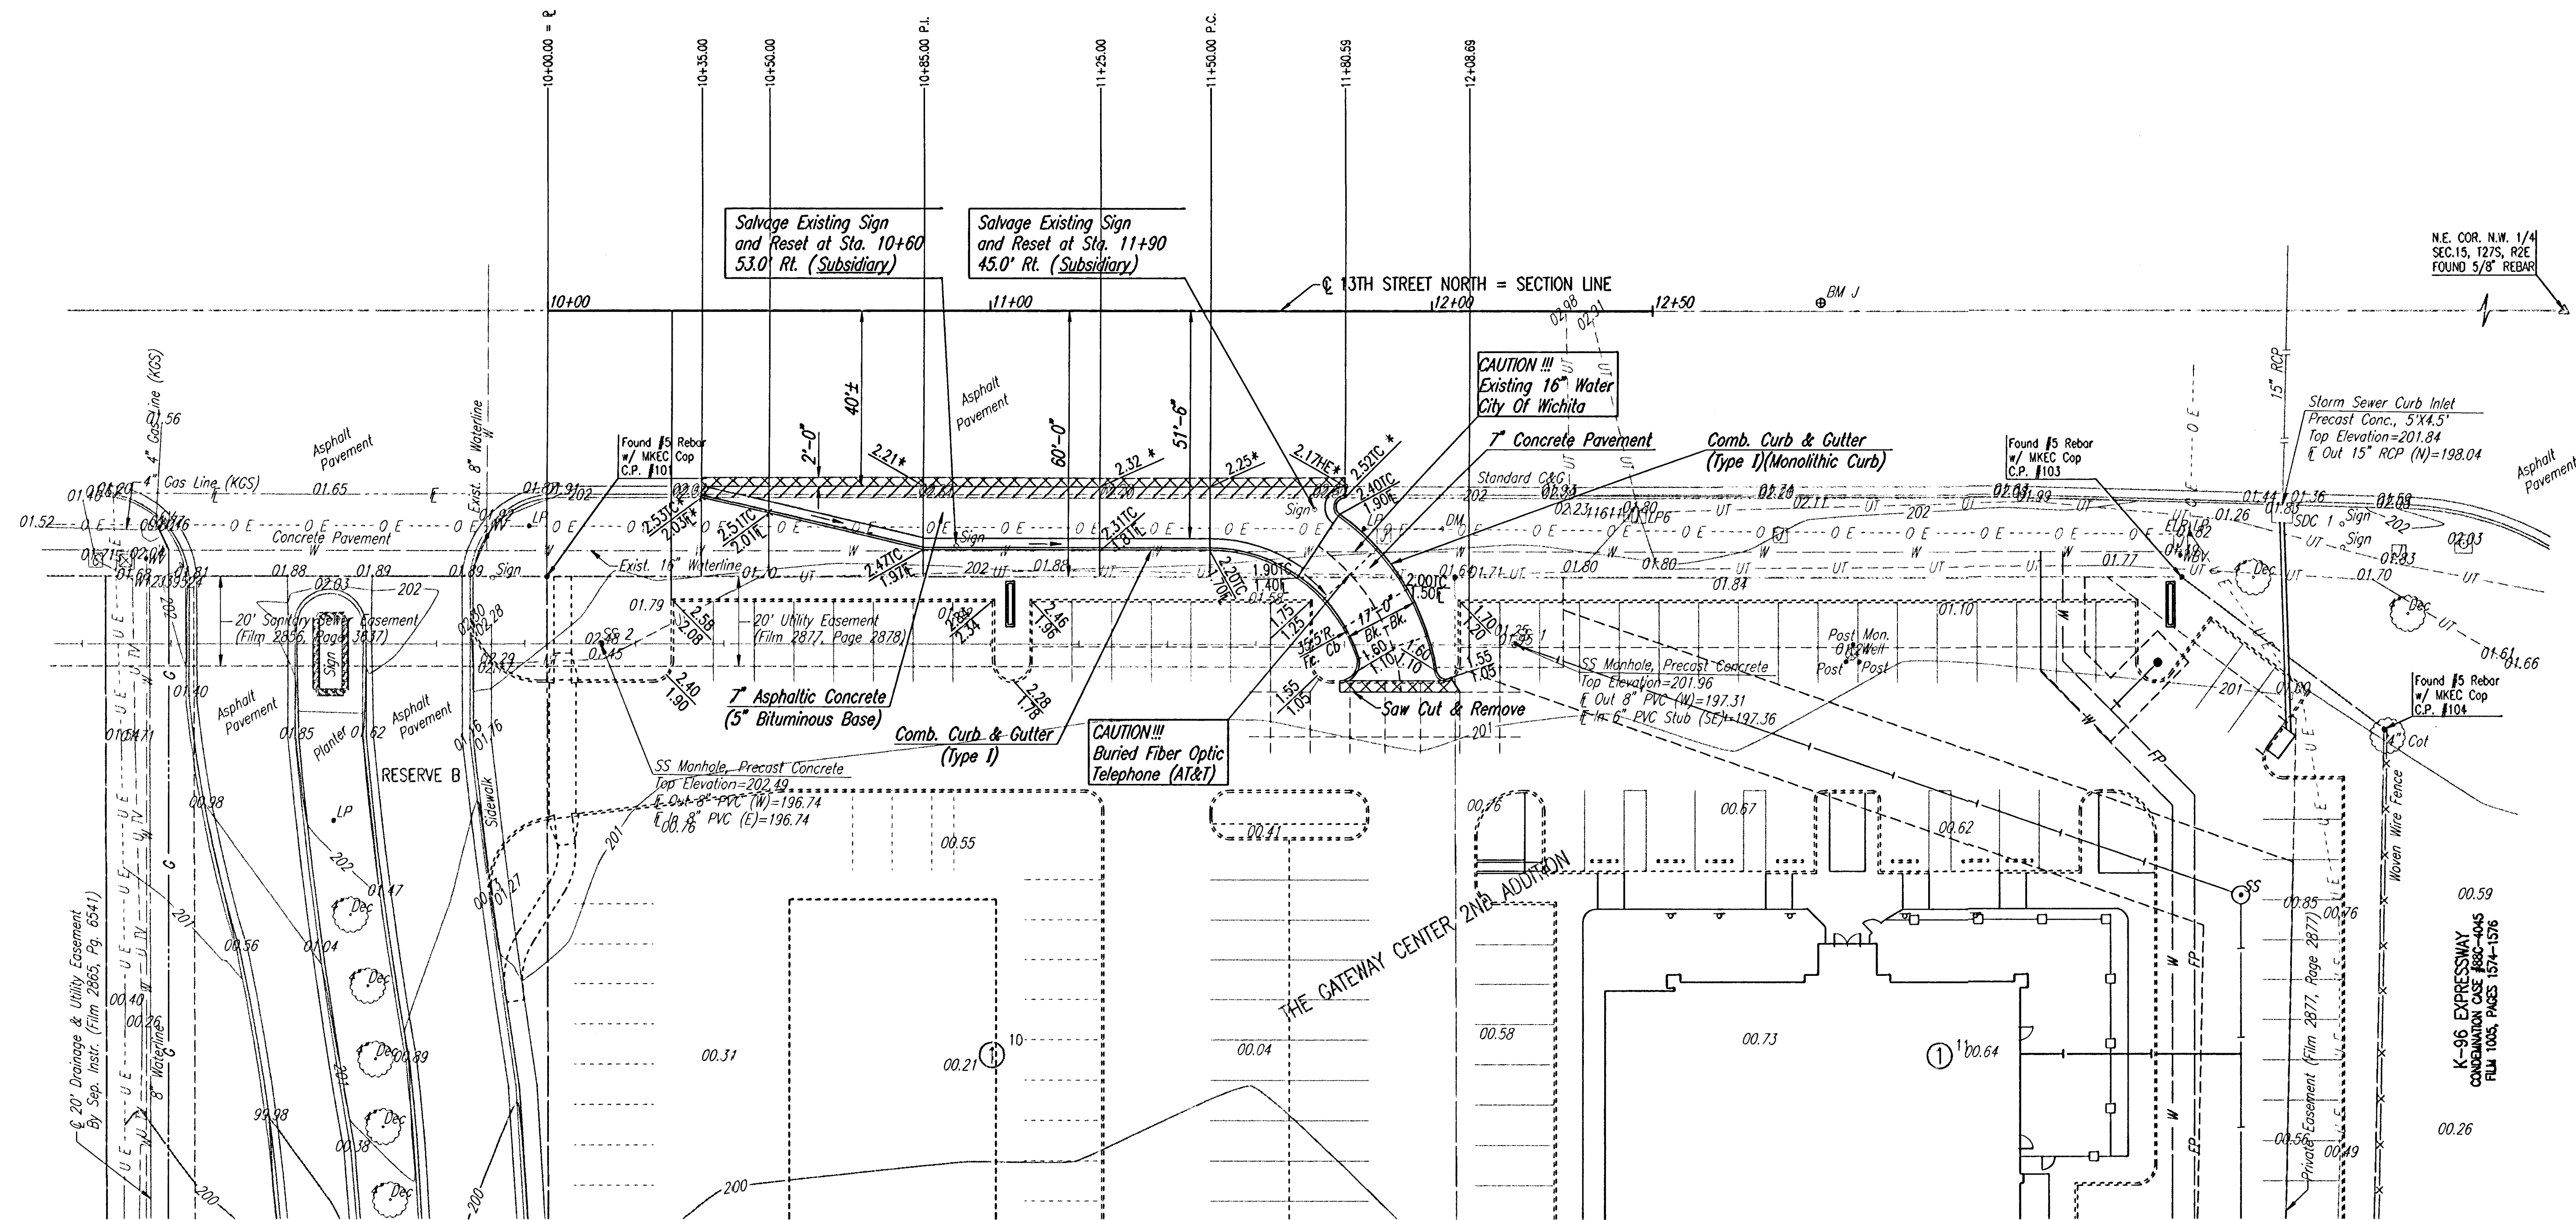


10-12-2006 1:22:18 PM by BJS
C:\Users\BJS\Documents\10457-000-0-SIR-13
10-12-2006 1:22:18 PM by BJS

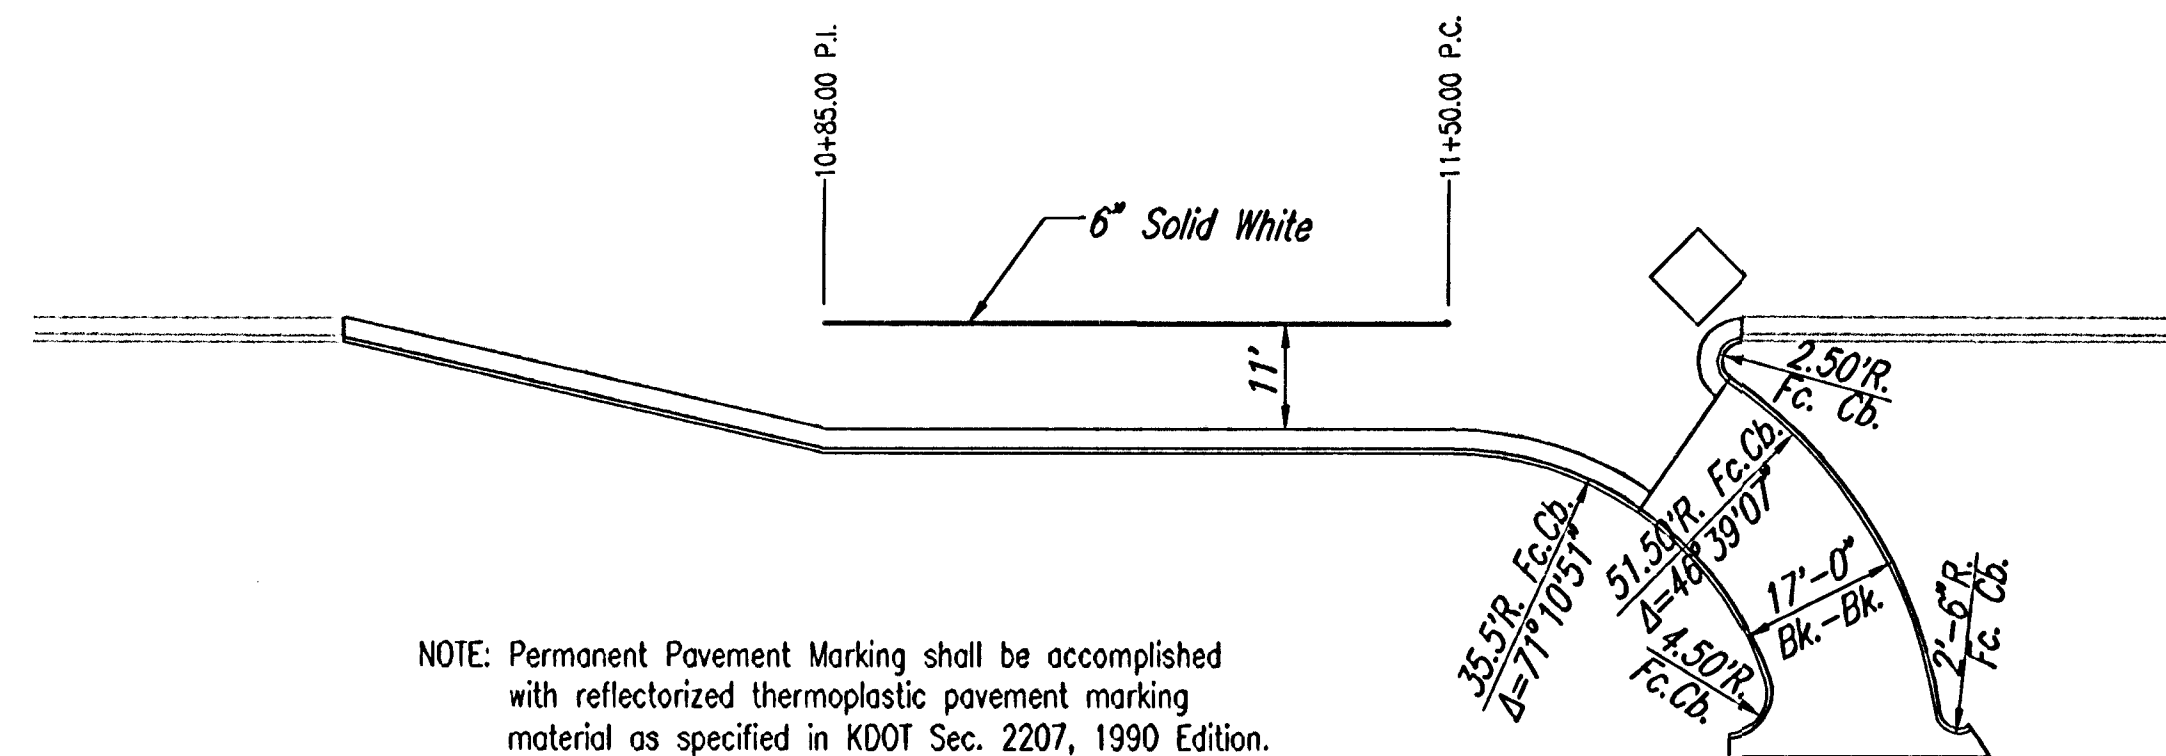

SCALE: 1" = 20'

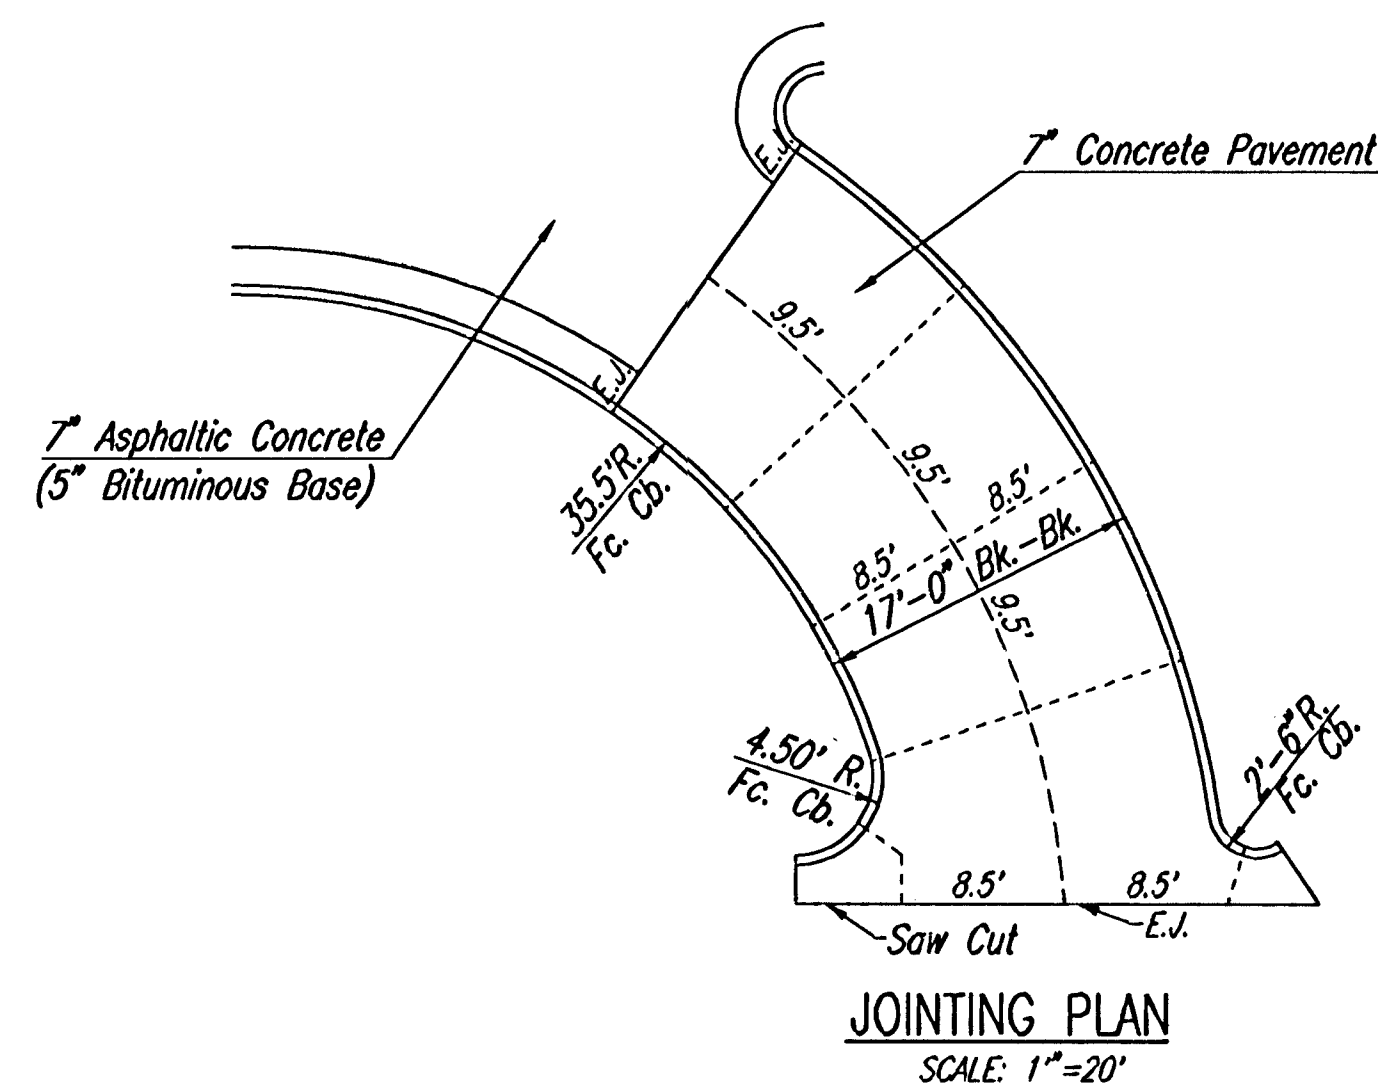


NOTE: Permanent Pavement Marking shall be accomplished with reflectorized thermoplastic pavement marking material as specified in KDOT Sec. 2207, 1990 Edition.

MARKING PLAN

Dimensions shown are to center of stripe.

- Saw Cut, Remove and Replace Asphalt Surface (Subsidiary to 7\"/>
- Remove Combined Curb and Gutter
- * Match Existing

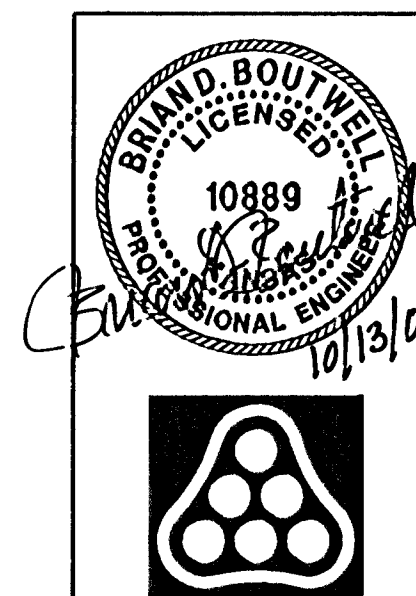

Revision	By	Date
1		
THE GATEWAY CENTER 2ND ADDITION 13TH ST. N. DECEL LANE PAVING PLAN JAMES L. ARMOUR, P.E. - CITY ENGINEER CITY OF WICHITA PRIVATE PROJECT NO. 175 PPP Professional Engineering Consultants, P.A. 303 S. TOPEKA • WICHITA, KANSAS 67202 316-262-2691 • FAX 316-262-3003		
Designed by BDB, BMM	Job No. 35-06457-000	Sheet 5 of 12
Drawn by TAT, BJS	Date September 2006	