


SEWER SERVICE RISER TABLE							FOR INFORMATION ONLY	
NO.	TYPE	LOCATION			STATION	DIRECTION	APPROXIMATE LENGTH	
		LOT NO.	BLOCK NO.	LINE NO.			VERTICAL (FT)	HORIZONTAL (FT)
1	4" MH CONNECTION	1	1	1	10+84/LT.	W	0'	7.5'
2	4" MH CONNECTION	2	1	1	12+98/LT.	NW	0'	5'



- NOTE:**
- CONTRACTOR TO VERIFY THE DEPTH AND LOCATION OF EXISTING UTILITIES PRIOR TO CONSTRUCTION.
  - WROUGHT IRON FENCE TO BE REMOVED AND REINSTALLED AFTER UTILITY CONSTRUCTION.
  - IF CONTRACTOR REMOVES OR DAMAGES DECORATIVE RETAINING WALL ON LOT 8 DURING INSTALLATION OF PROP. SS, CONTRACTOR IS RESPONSIBLE FOR REBUILDING RETAINING WALL EXACTLY AS EXISTING. PICTURES SHOULD BE TAKEN BY CONTRACTOR TO ENSURE WALL IS PROPERLY RECONSTRUCTED. RECONSTRUCTION OF RETAINING WALL IS SUBSIDIARY TO SITE RESTORATION.

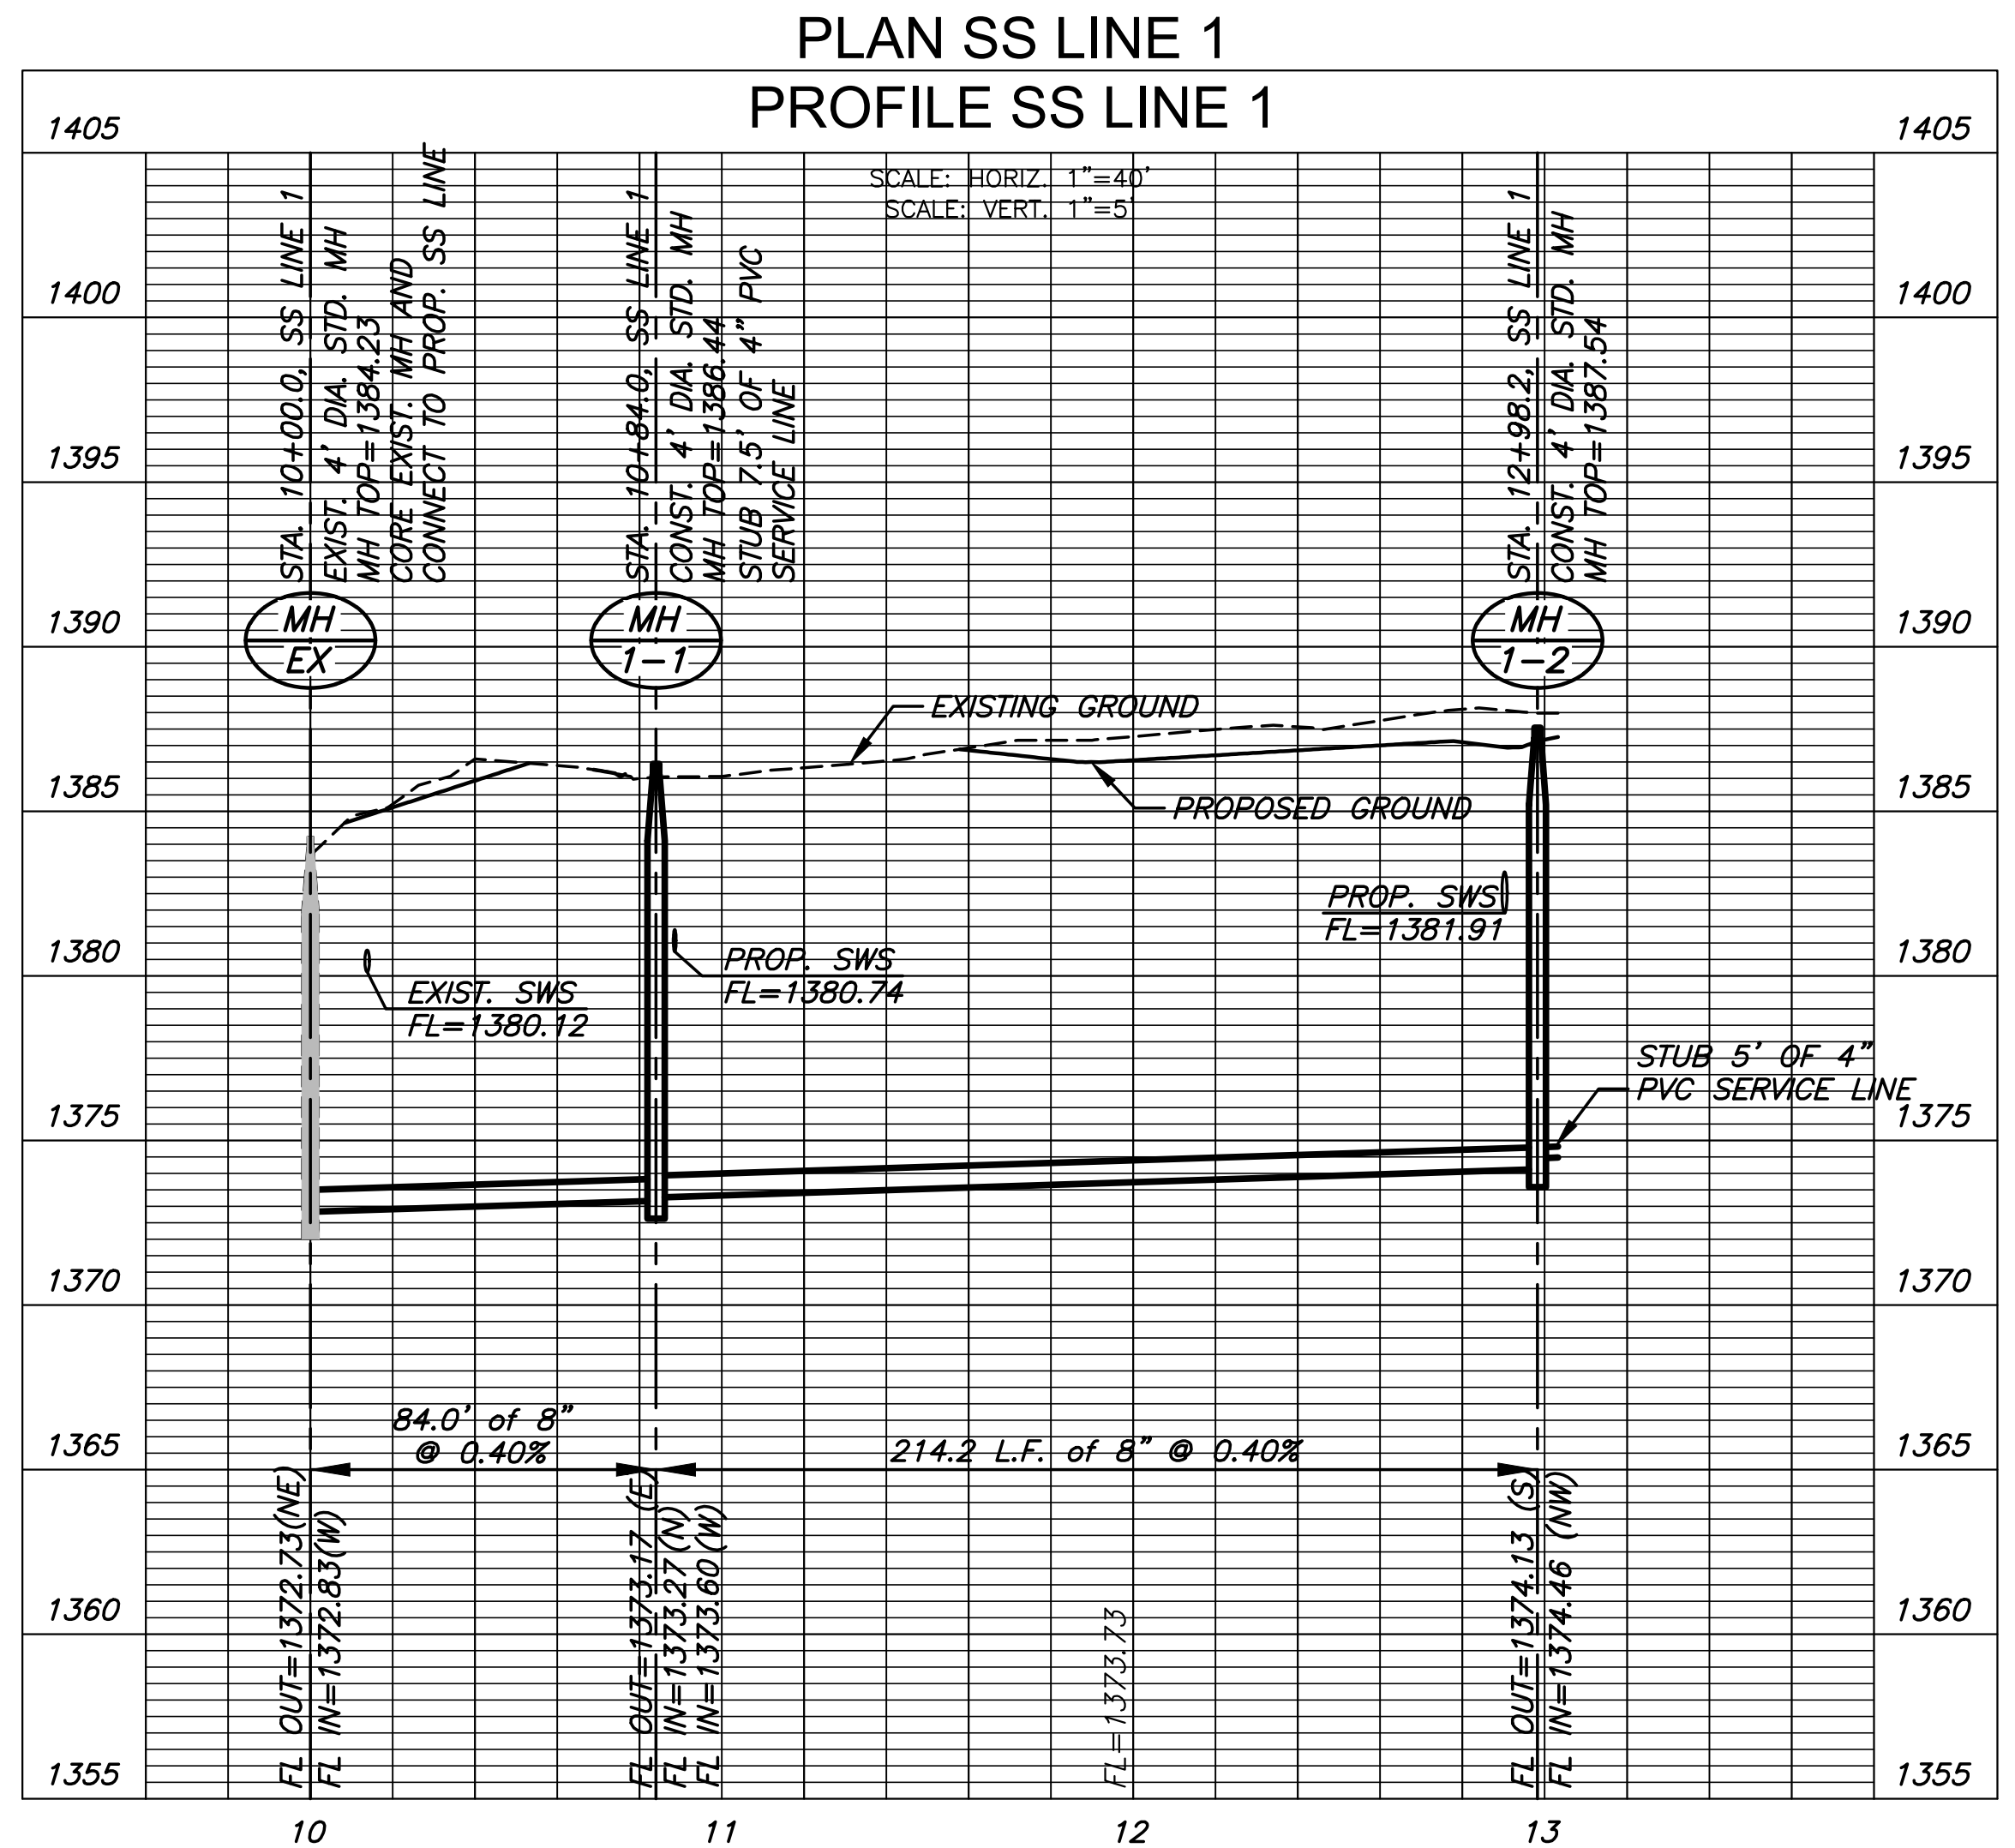

SANITARY SEWER PLANS FOR  
**WILSON FARMS 5TH ADDITION**  
WICHITA, KANSAS

©2019 MKEC Engineering All Rights Reserved www.mkec.com  
These drawings and their contents, including, but not limited to, all concepts, designs, & ideas are the exclusive property of MKEC Engineering (MKEC), and may not be used or reproduced in any way without the express consent of MKEC.

**PLAN AND PROFILE**

PROJECT NO.	468-2019-003876	
DATE	MAY 2019	
SCALE	1"=40'	
DESIGNED	DRAWN	CHECKED
SLF	CRM	SLF

NO.	REVISION	DATE