



Save: 11-21-2006 2:32:22 PM by JLN
C:\Users\jln\Documents\2410\2410-Grading Plan.dwg
0:2006\06601\06601-Grading Plan

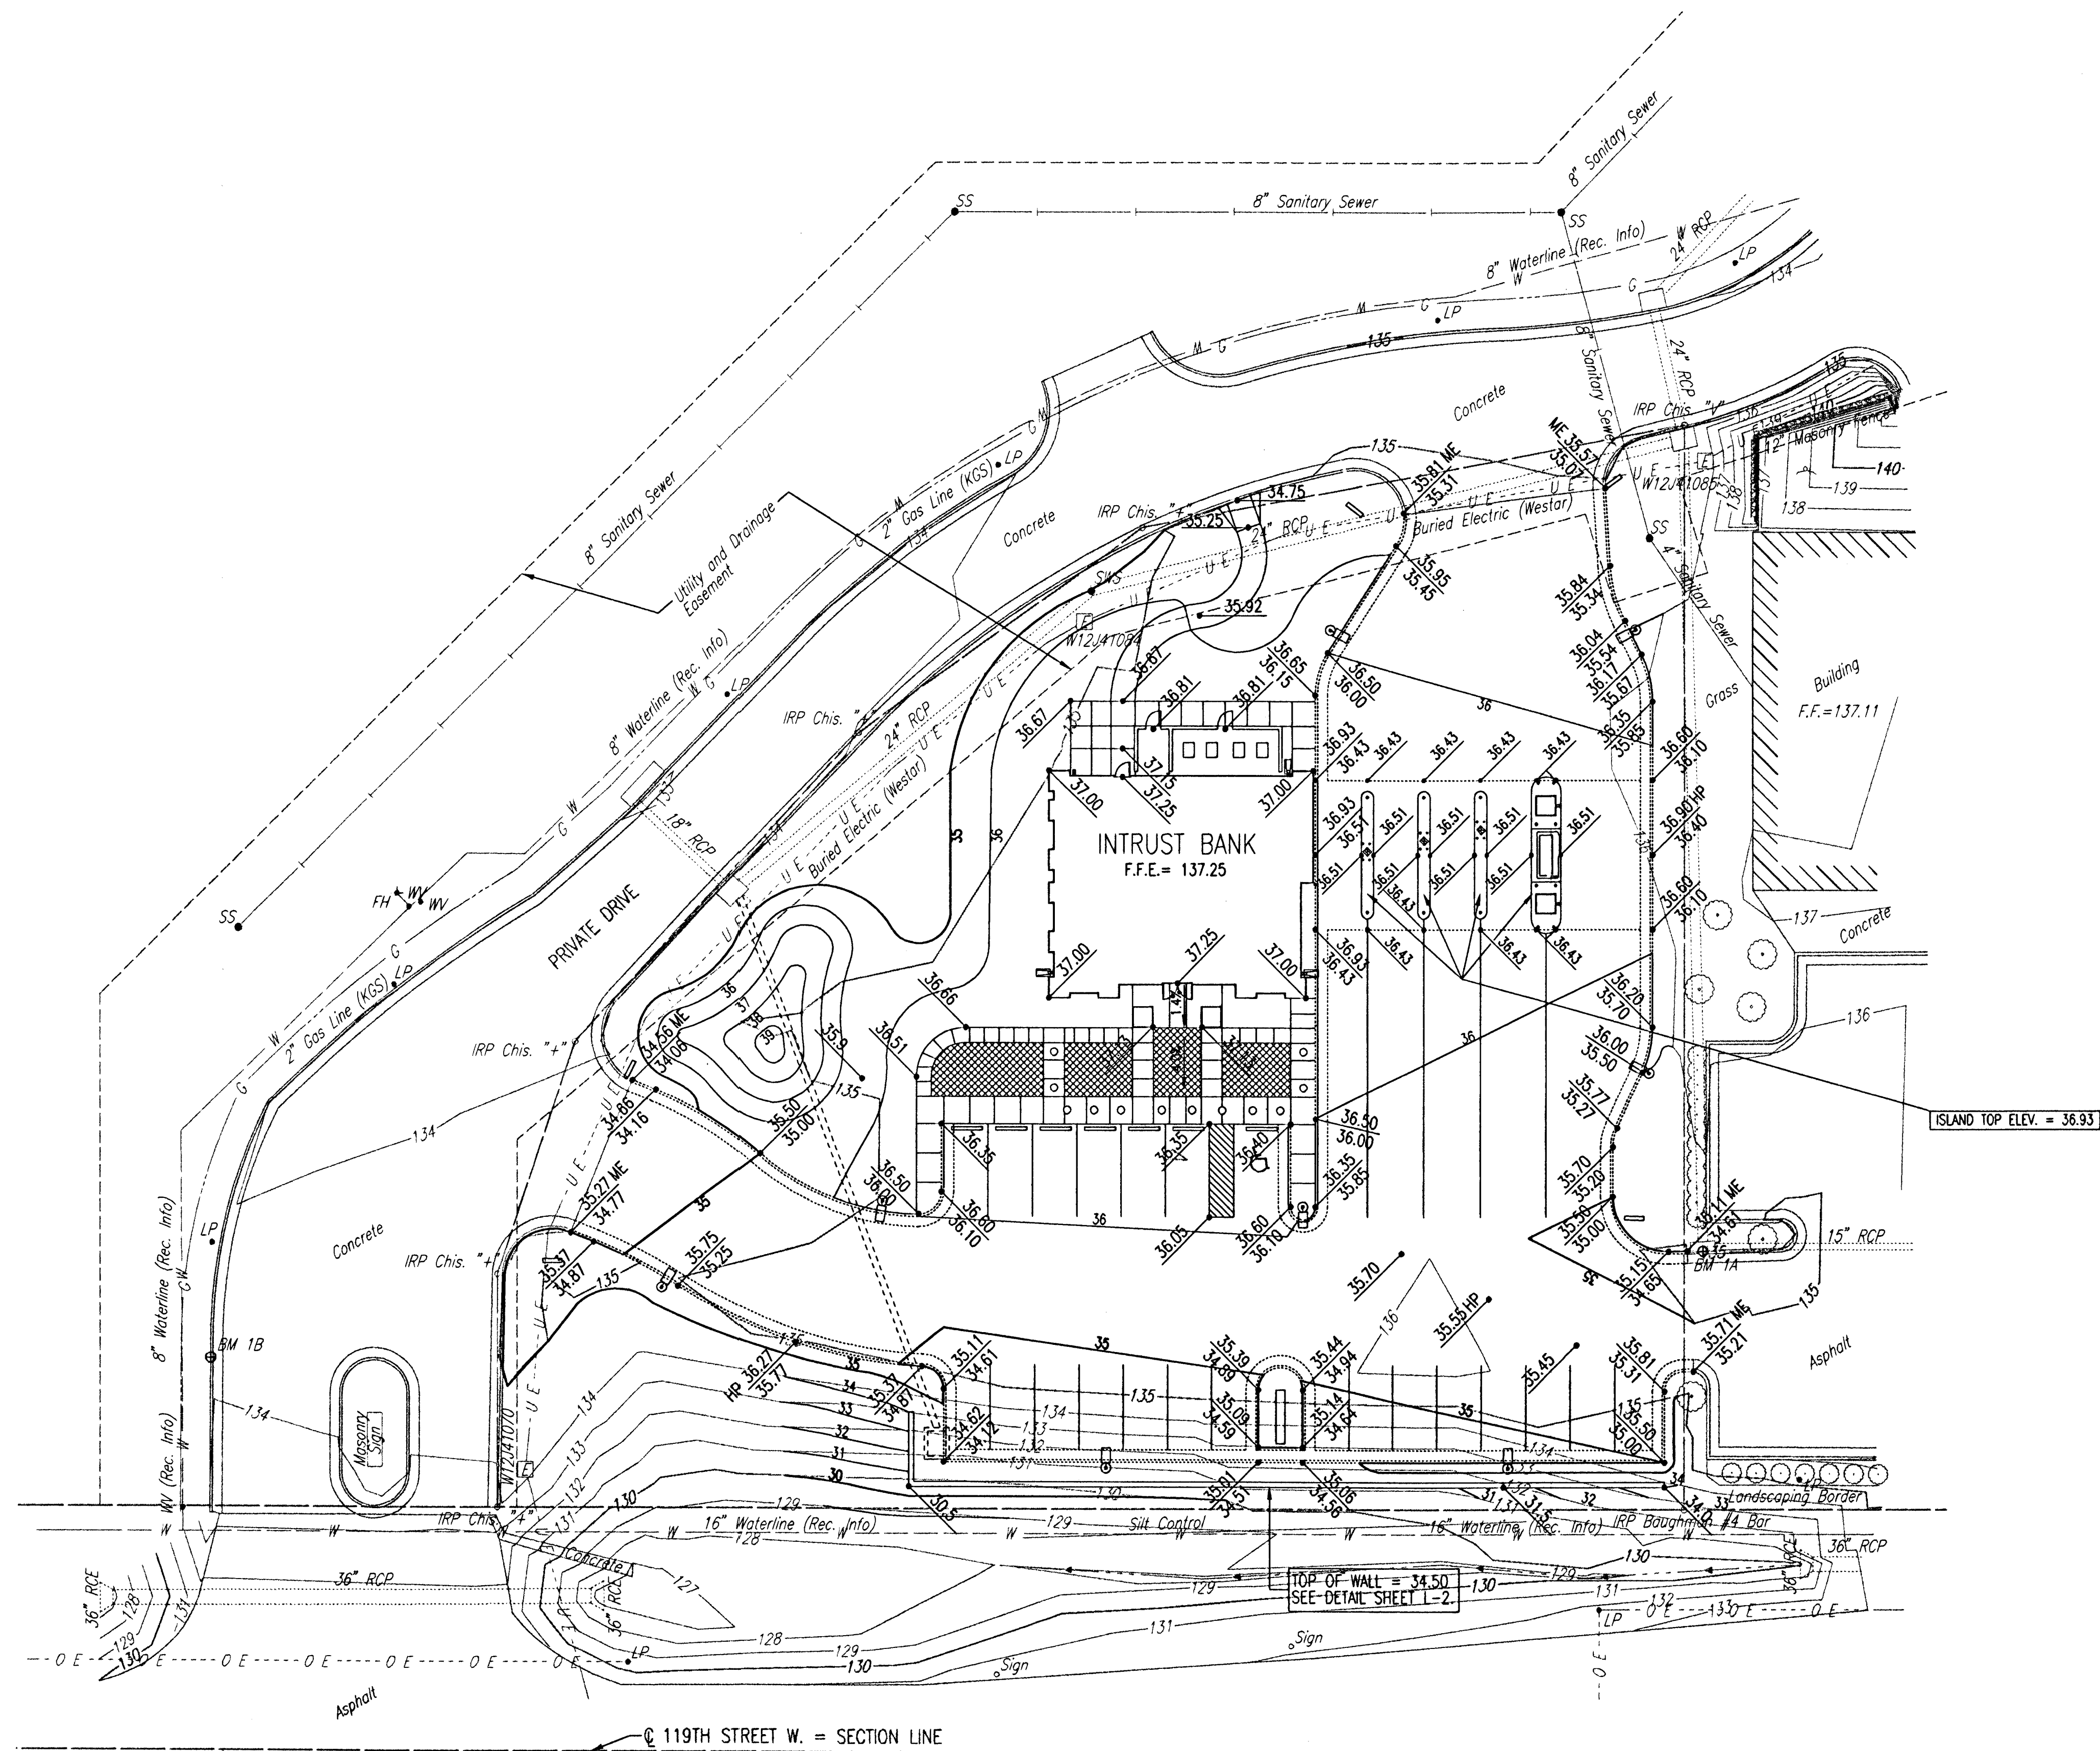


SCALE: 1" = 20'

LEGEND


- Denotes direction of Drainage
- 36.50 Proposed Top of Curb Elevation
- 36.00 Proposed Flowline of Curb Elevation
- 36.00 Proposed Pavement Elevation
- 36.0 Proposed Ground Elevation
- ME Match Existing Elevation
- HP High Point

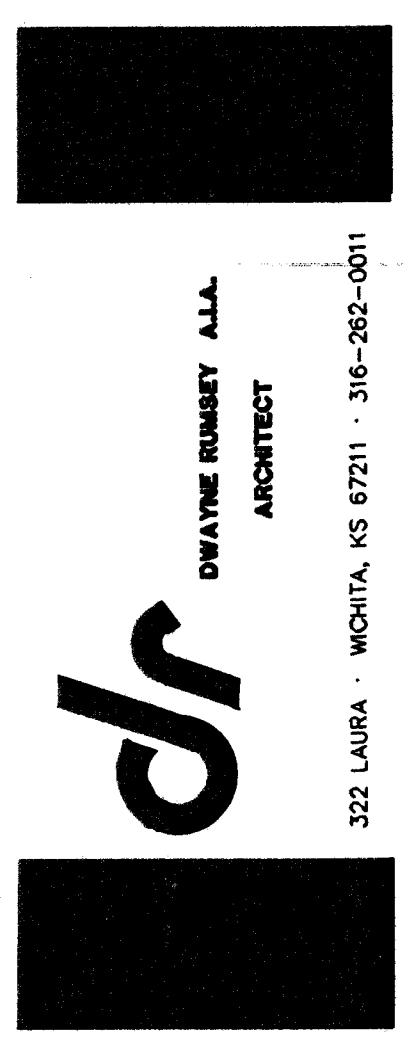

322 LAURA - WICHITA, KS 67211 - 316-262-0011

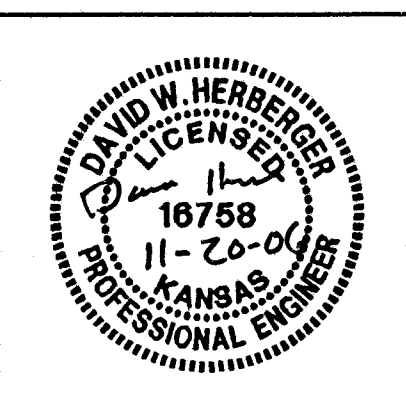

A NEW BRANCH BANK
INTRUST BANK
WESTLAKE CENTER
405 S. 119th STREET
WICHITA, KANSAS

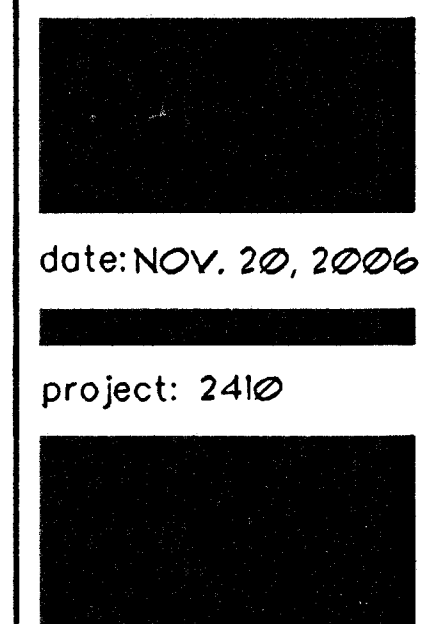

date: NOV. 20, 2006

project: 2410

C-15

OF
SEVENTEEN

GRADING PLAN



Professional Engineering Consultants, P.A.
303 S. TOPEKA - WICHITA, KANSAS 67202 - 316-262-2691 - FAX 316-262-3003
www.pcc.com