
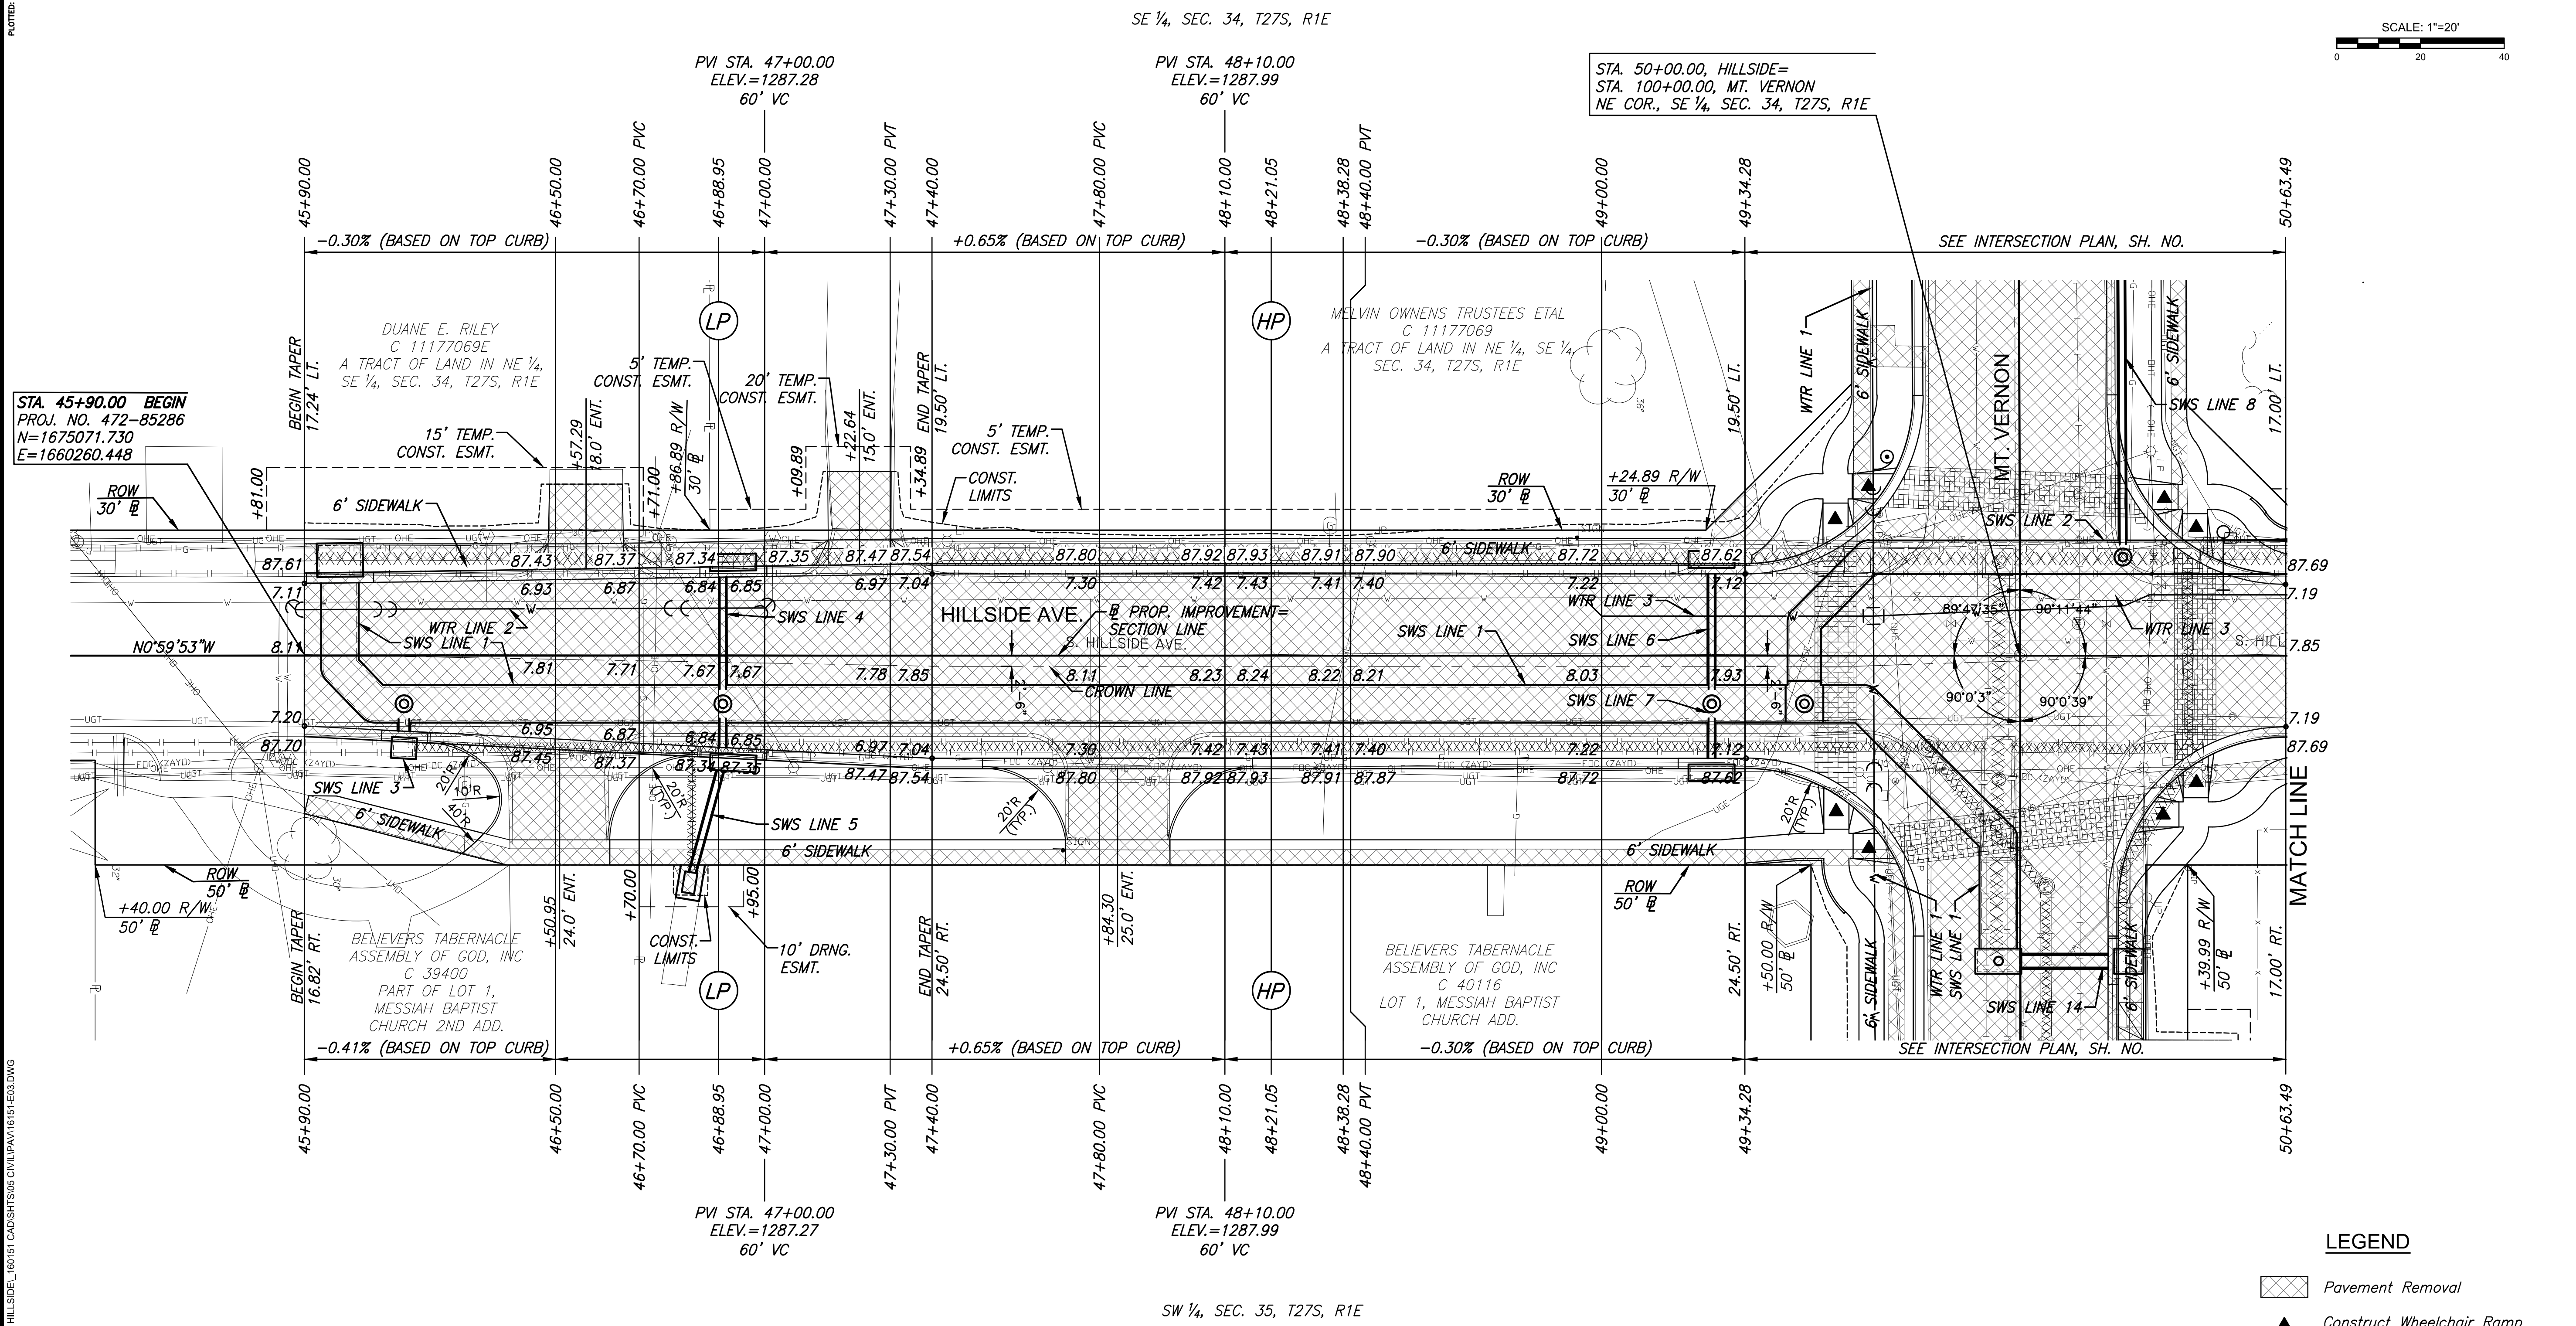


PLOTTED: Wednesday, April 17, 2018 @ 11:42AM

J:\PROJECTS\2018\1601010151\_MT. VERNON AND HILLSIDE\_160151\CADD\SHS\05\CIVIL\PAV\161514E03.DWG

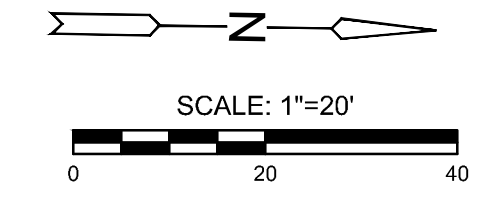

STREET IMPROVEMENTS FOR

# MT. VERNON & HILLSIDE INTERSECTION

PAVING PLANS

©2018  
MKEC Engineering  
All Rights Reserved  
www.mkec.com

These drawings and their contents, including, but not limited to, all concepts, designs, & ideas are the exclusive property of MKEC Engineering (MKEC), and may not be used or reproduced in any way without the express consent of MKEC.

### HILLSIDE AVE. PAVING PLAN

PROJECT NO.	472-85286	
DATE	DATE	
SCALE	1"=20'	
DESIGNED	DRAWN	CHECKED
DMU	WNJ	JRA
NO.	REVISION	DATE
SHEET NO.		