
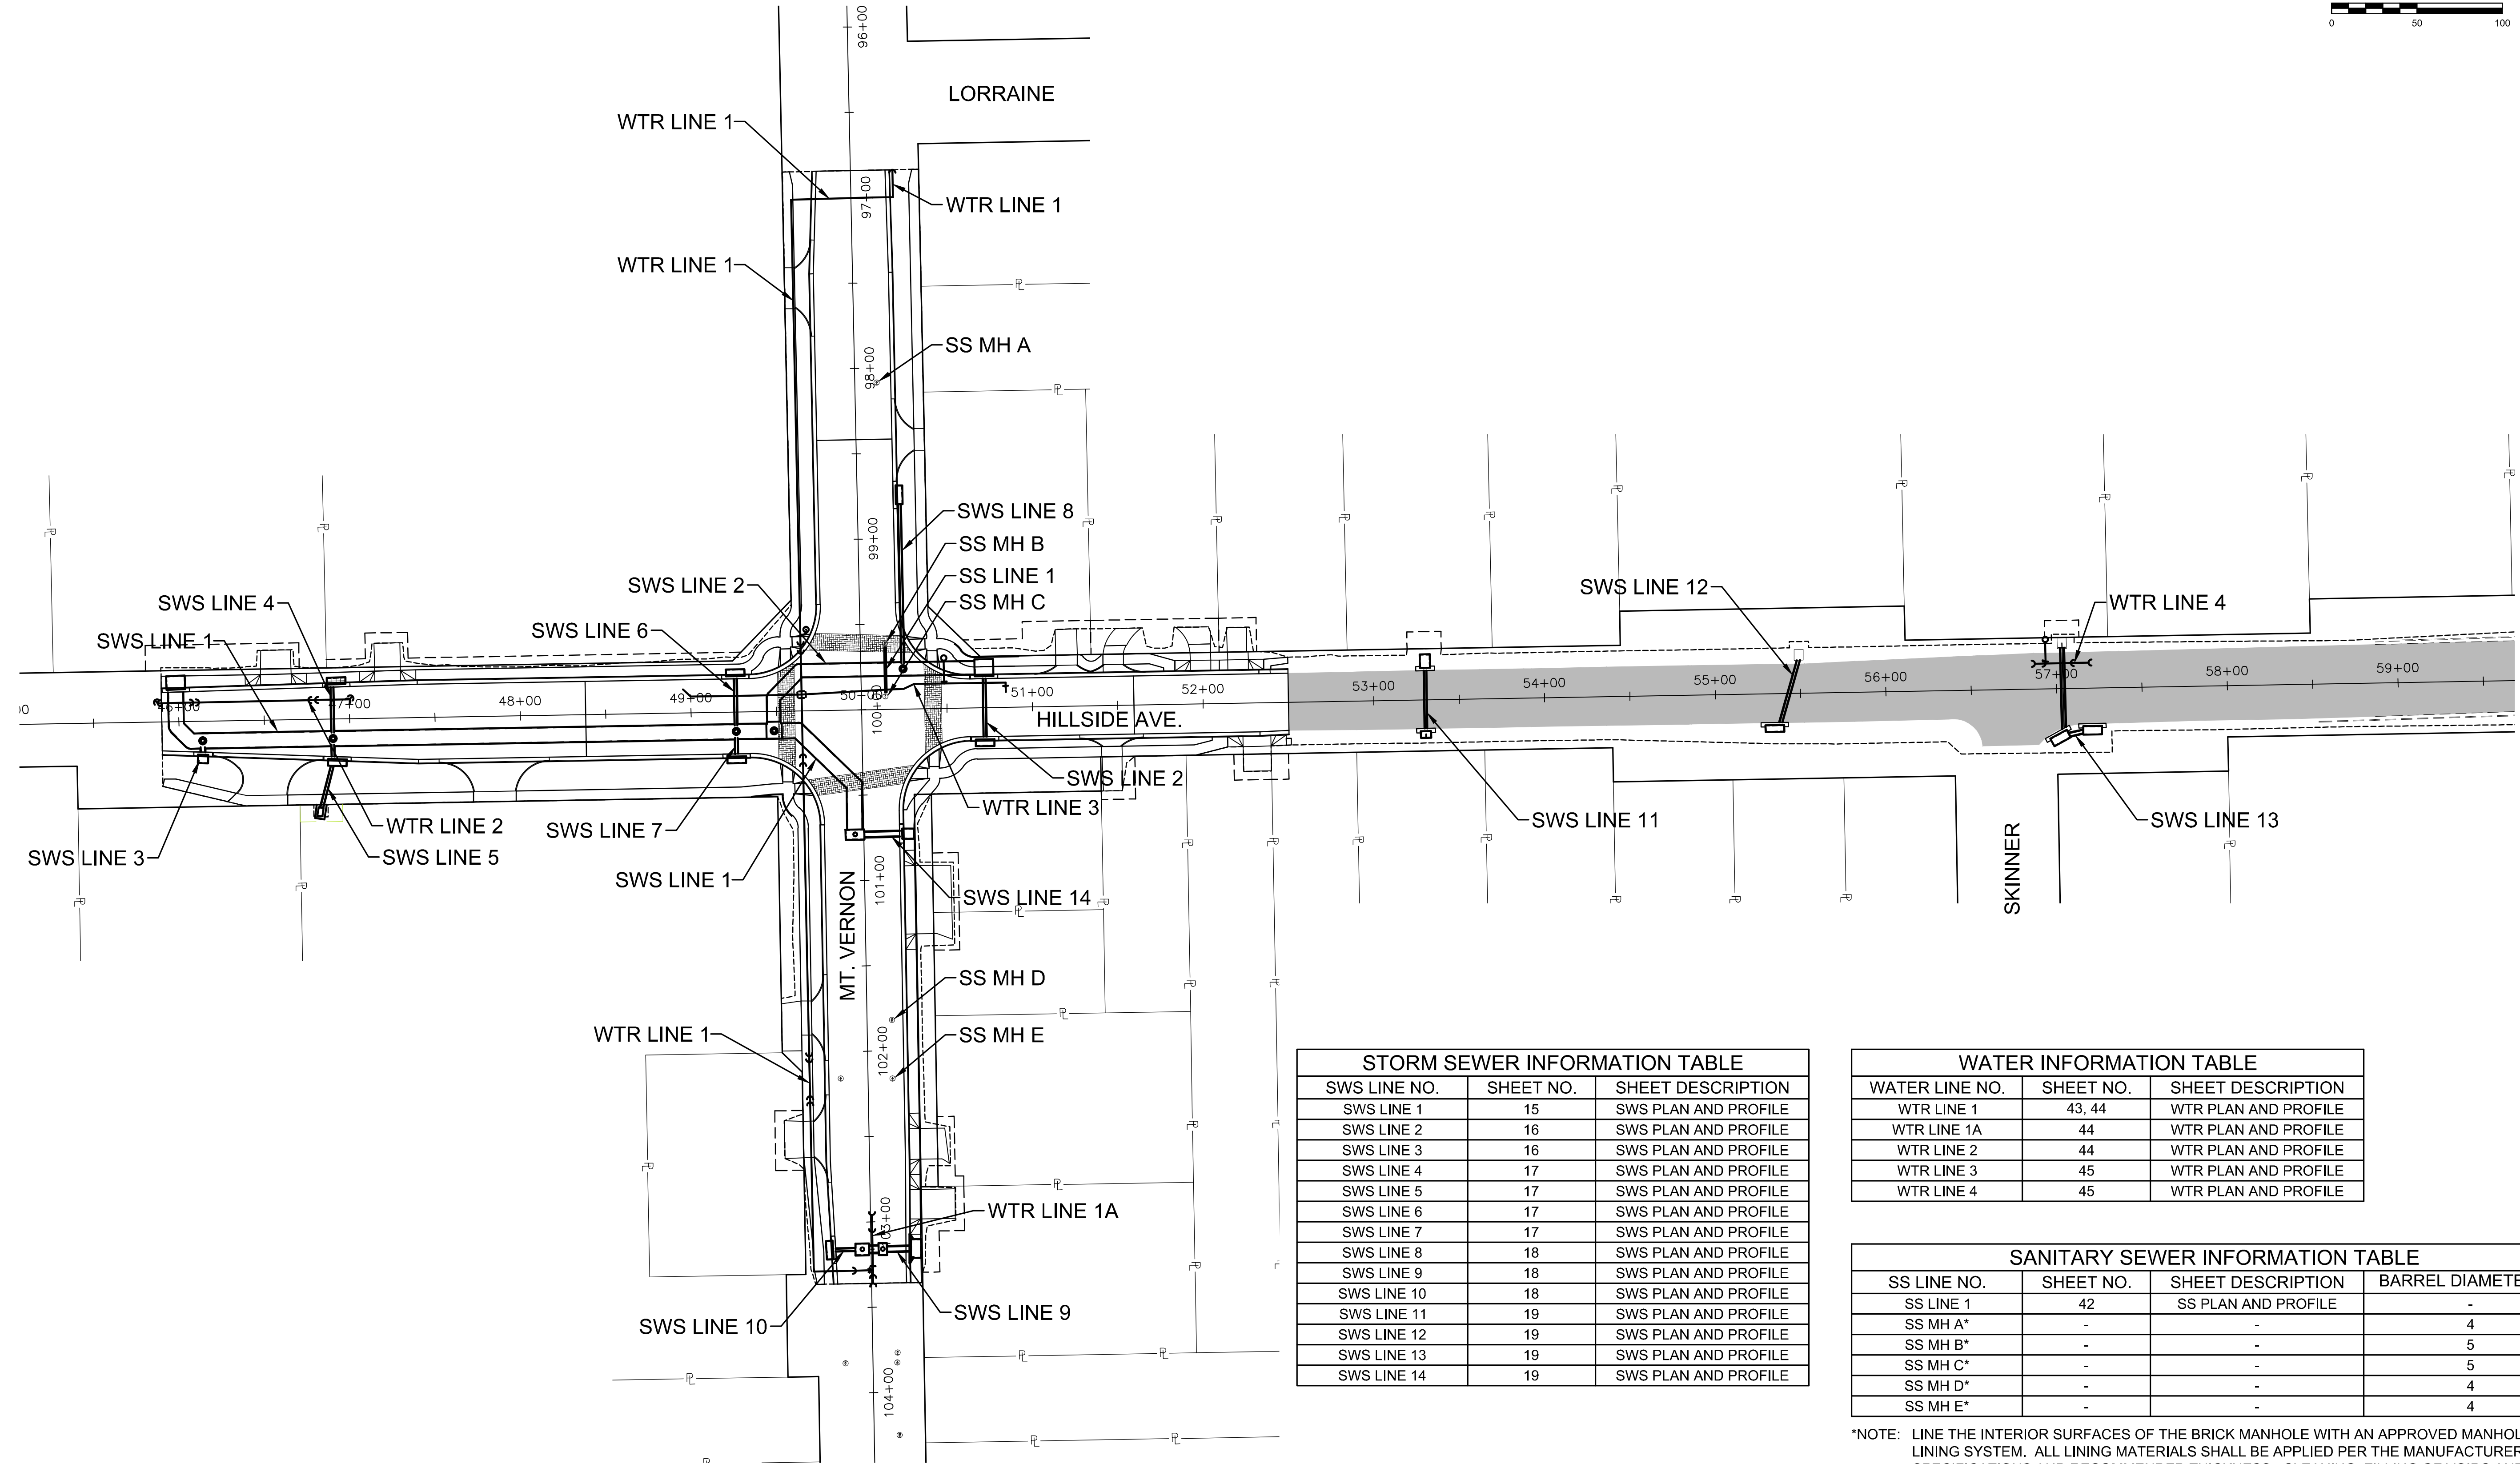


PLOTTED: Tuesday, April 16, 2019 @ 04:53PM

J:\PROJECTS\2018\1601010151_Mt. VERNON AND HILLSIDE_160151_CADD\SHOTS\06_CIVIL\SWS\1615142001.DWG

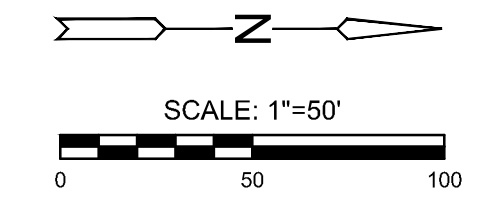

STORM SEWER INFORMATION TABLE		
SWS LINE NO.	SHEET NO.	SHEET DESCRIPTION
SWS LINE 1	15	SWS PLAN AND PROFILE
SWS LINE 2	16	SWS PLAN AND PROFILE
SWS LINE 3	16	SWS PLAN AND PROFILE
SWS LINE 4	17	SWS PLAN AND PROFILE
SWS LINE 5	17	SWS PLAN AND PROFILE
SWS LINE 6	17	SWS PLAN AND PROFILE
SWS LINE 7	17	SWS PLAN AND PROFILE
SWS LINE 8	18	SWS PLAN AND PROFILE
SWS LINE 9	18	SWS PLAN AND PROFILE
SWS LINE 10	18	SWS PLAN AND PROFILE
SWS LINE 11	19	SWS PLAN AND PROFILE
SWS LINE 12	19	SWS PLAN AND PROFILE
SWS LINE 13	19	SWS PLAN AND PROFILE
SWS LINE 14	19	SWS PLAN AND PROFILE

WATER INFORMATION TABLE		
WATER LINE NO.	SHEET NO.	SHEET DESCRIPTION
WTR LINE 1	43, 44	WTR PLAN AND PROFILE
WTR LINE 1A	44	WTR PLAN AND PROFILE
WTR LINE 2	44	WTR PLAN AND PROFILE
WTR LINE 3	45	WTR PLAN AND PROFILE
WTR LINE 4	45	WTR PLAN AND PROFILE

SANITARY SEWER INFORMATION TABLE			
SS LINE NO.	SHEET NO.	SHEET DESCRIPTION	BARREL DIAMETER (ft)
SS LINE 1	42	SS PLAN AND PROFILE	-
SS MH A*	-	-	4
SS MH B*	-	-	5
SS MH C*	-	-	5
SS MH D*	-	-	4
SS MH E*	-	-	4

*NOTE: LINE THE INTERIOR SURFACES OF THE BRICK MANHOLE WITH AN APPROVED MANHOLE LINING SYSTEM. ALL LINING MATERIALS SHALL BE APPLIED PER THE MANUFACTURER'S SPECIFICATIONS AND RECOMMENDED THICKNESS. CLEANING, FILLING OF VOIDS AND OTHER PREPARATIONS TO THE MANHOLE WALLS ARE INCLUDED IN THE BID ITEM "MH, LINE EXISTING". MORTAR USED TO PATCH GAPS IN BRICK WALLS SHALL CONFORM TO CITY STANDARD SPECIFICATIONS.

STREET IMPROVEMENTS FOR
MT. VERNON & HILLSIDE INTERSECTION
PAVING PLANS

©2019 MKEC Engineering All Rights Reserved www.mkec.com
These drawings and their contents, including, but not limited to, all concepts, designs, & ideas are the exclusive property of MKEC Engineering (MKEC), and may not be used or reproduced in any way without the express consent of MKEC.

UTILITY KEY MAP

PROJECT NO.	472-85286	
DATE	DATE	
SCALE	1"=50'	
DESIGNED	DRAWN	CHECKED
DMU	WNJ	JRA

NO.	REVISION	DATE