
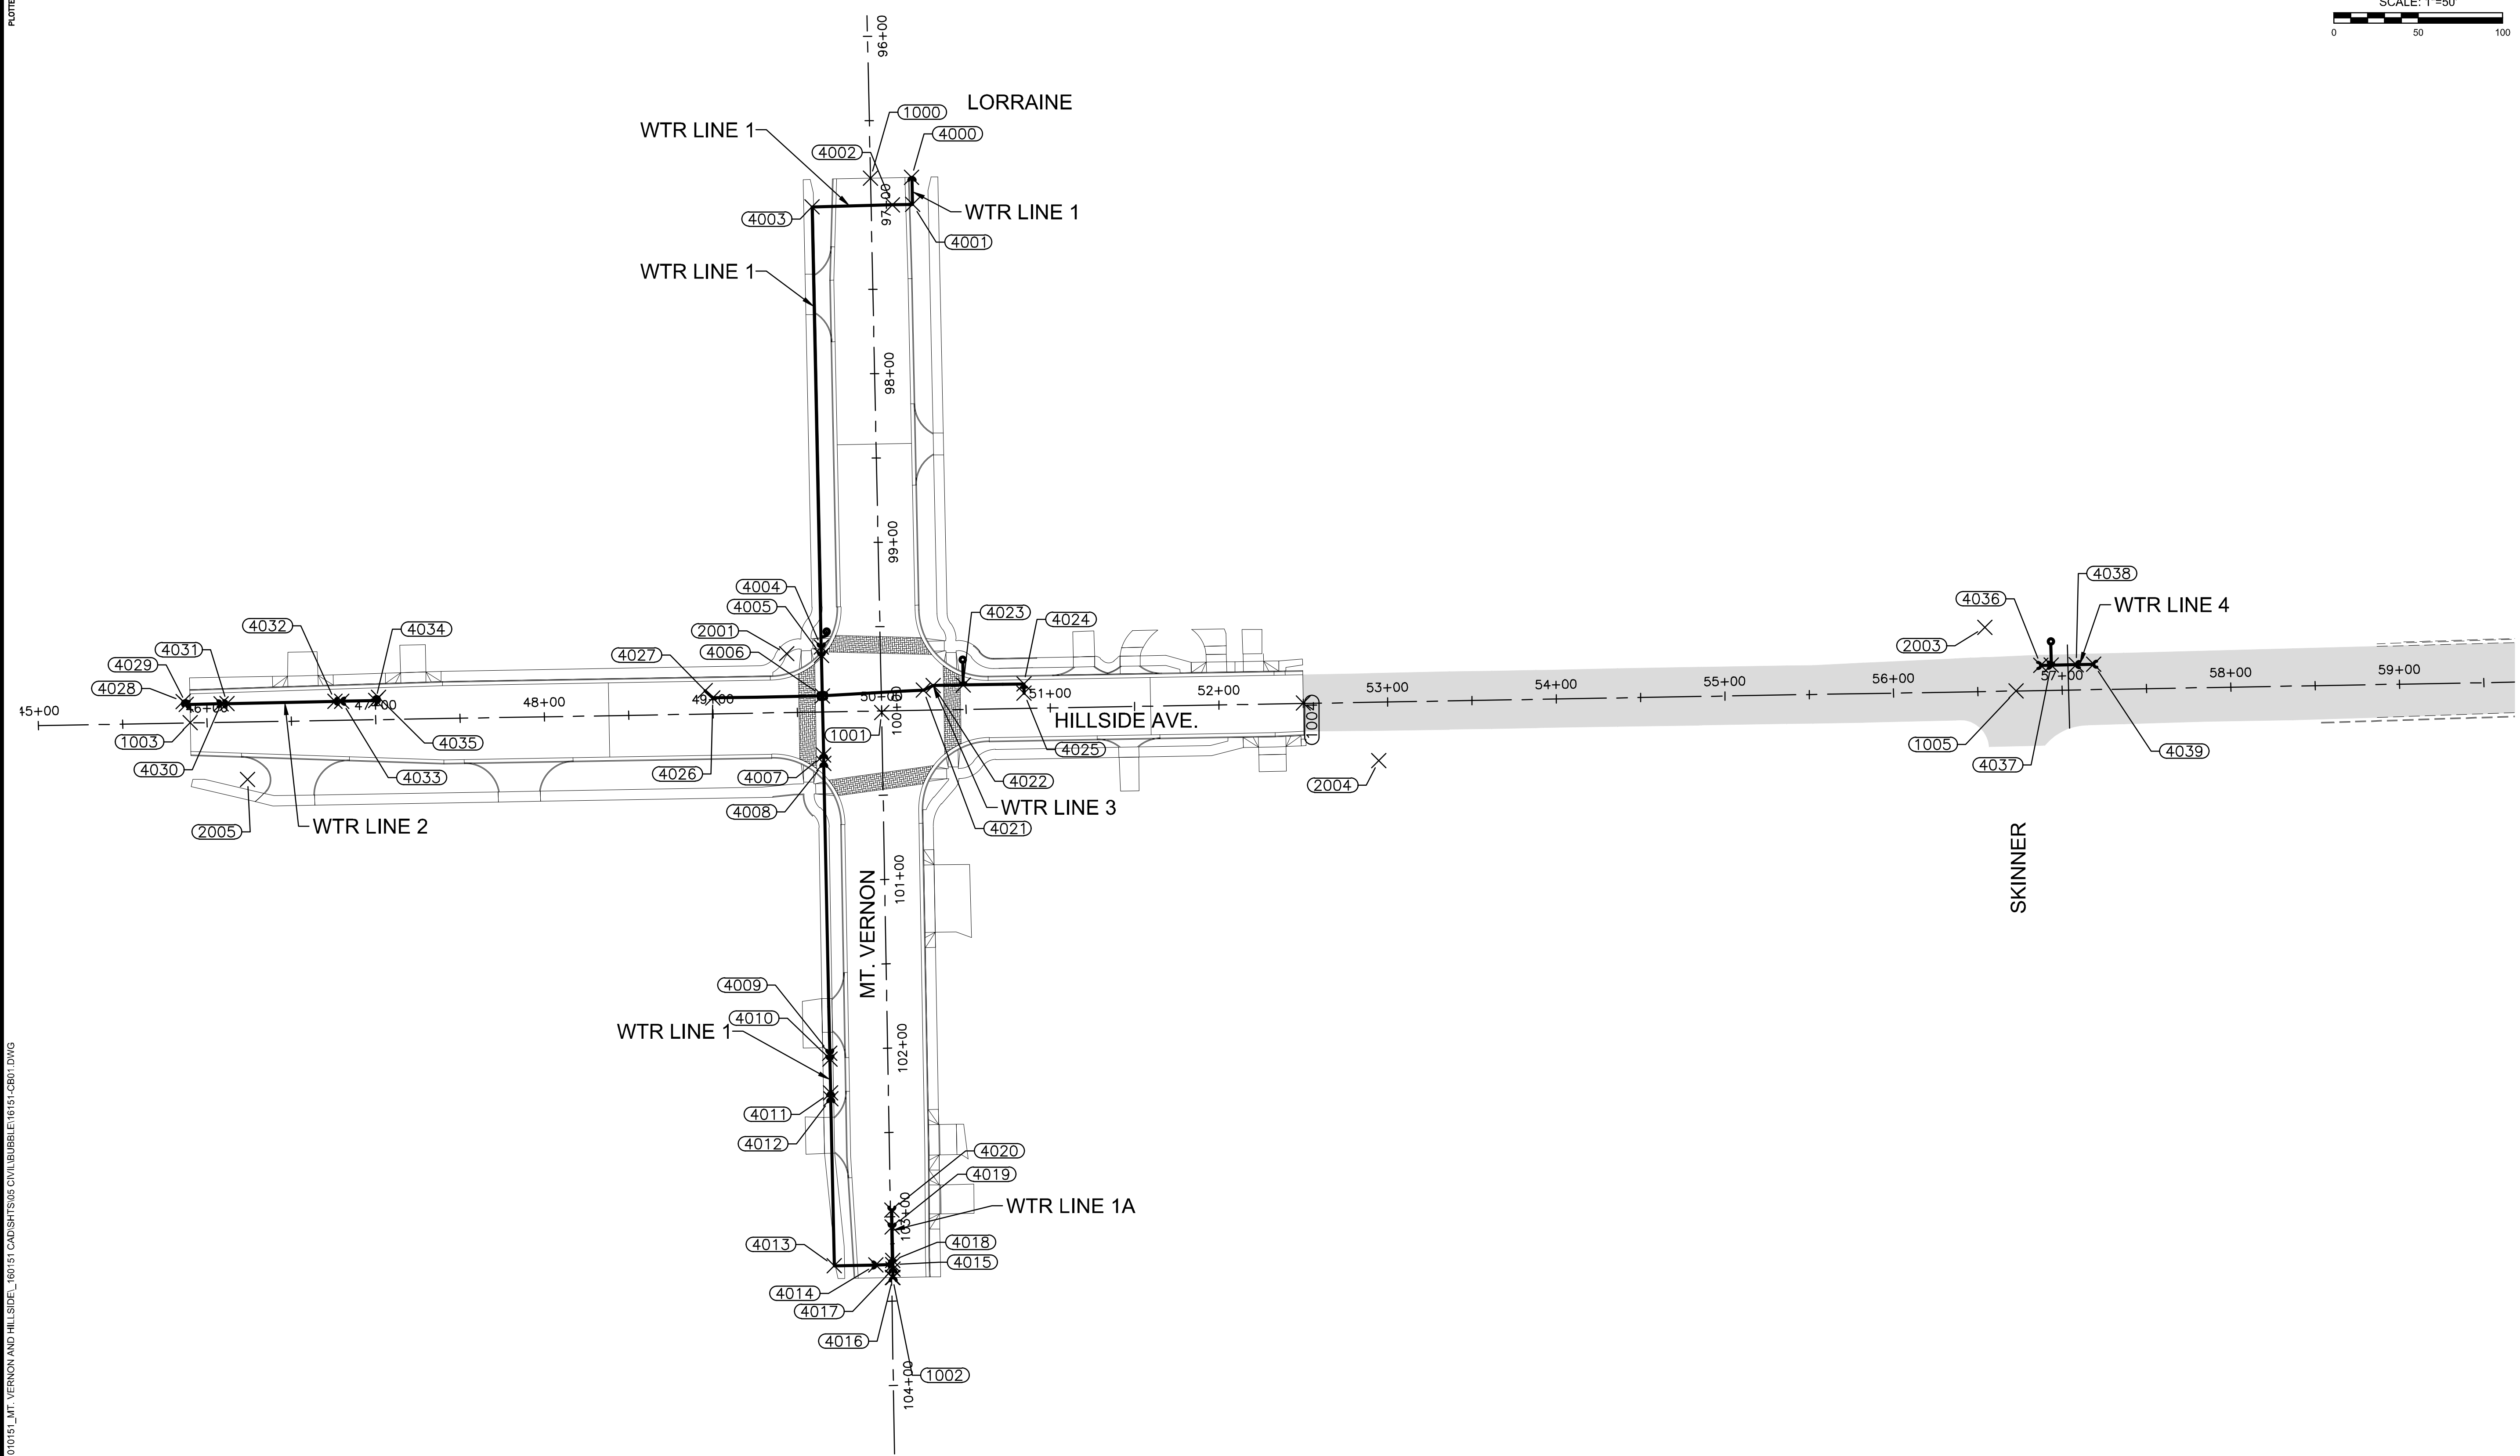


PLOTTED: Tuesday, April 16, 2019 @ 04:07PM

J:\PROJECTS\2018\1601010151\_Mt. VERNON AND HILLSIDE\_160151\_CADD\SHOTS\06\_CIVIL\BUBBLE\160151-CB01.DWG

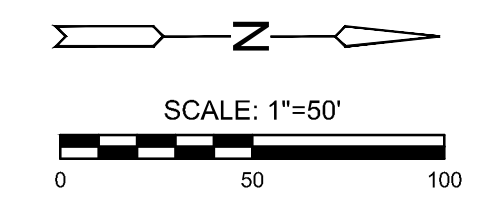

STREET IMPROVEMENTS FOR  
**MT. VERNON & HILLSIDE INTERSECTION**  
PAVING PLANS

©2019  
MKEC Engineering  
All Rights Reserved  
www.mkec.com  
These drawings and their contents, including, but not limited to, all concepts, designs, & ideas are the exclusive property of MKEC Engineering (MKEC), and may not be used or reproduced in any way without the express consent of MKEC.

**WATER BUBBLE MAP**

|             |           |         |
|-------------|-----------|---------|
| PROJECT NO. | 472-85286 |         |
| DATE        | DATE      |         |
| SCALE       | 1"=50'    |         |
| DESIGNED    | DRAWN     | CHECKED |
| JRA         | DM        | JRA     |

| NO. | REVISION | DATE |
|-----|----------|------|
|     |          |      |
|     |          |      |
|     |          |      |

SHEET NO.  
49 OF 101