
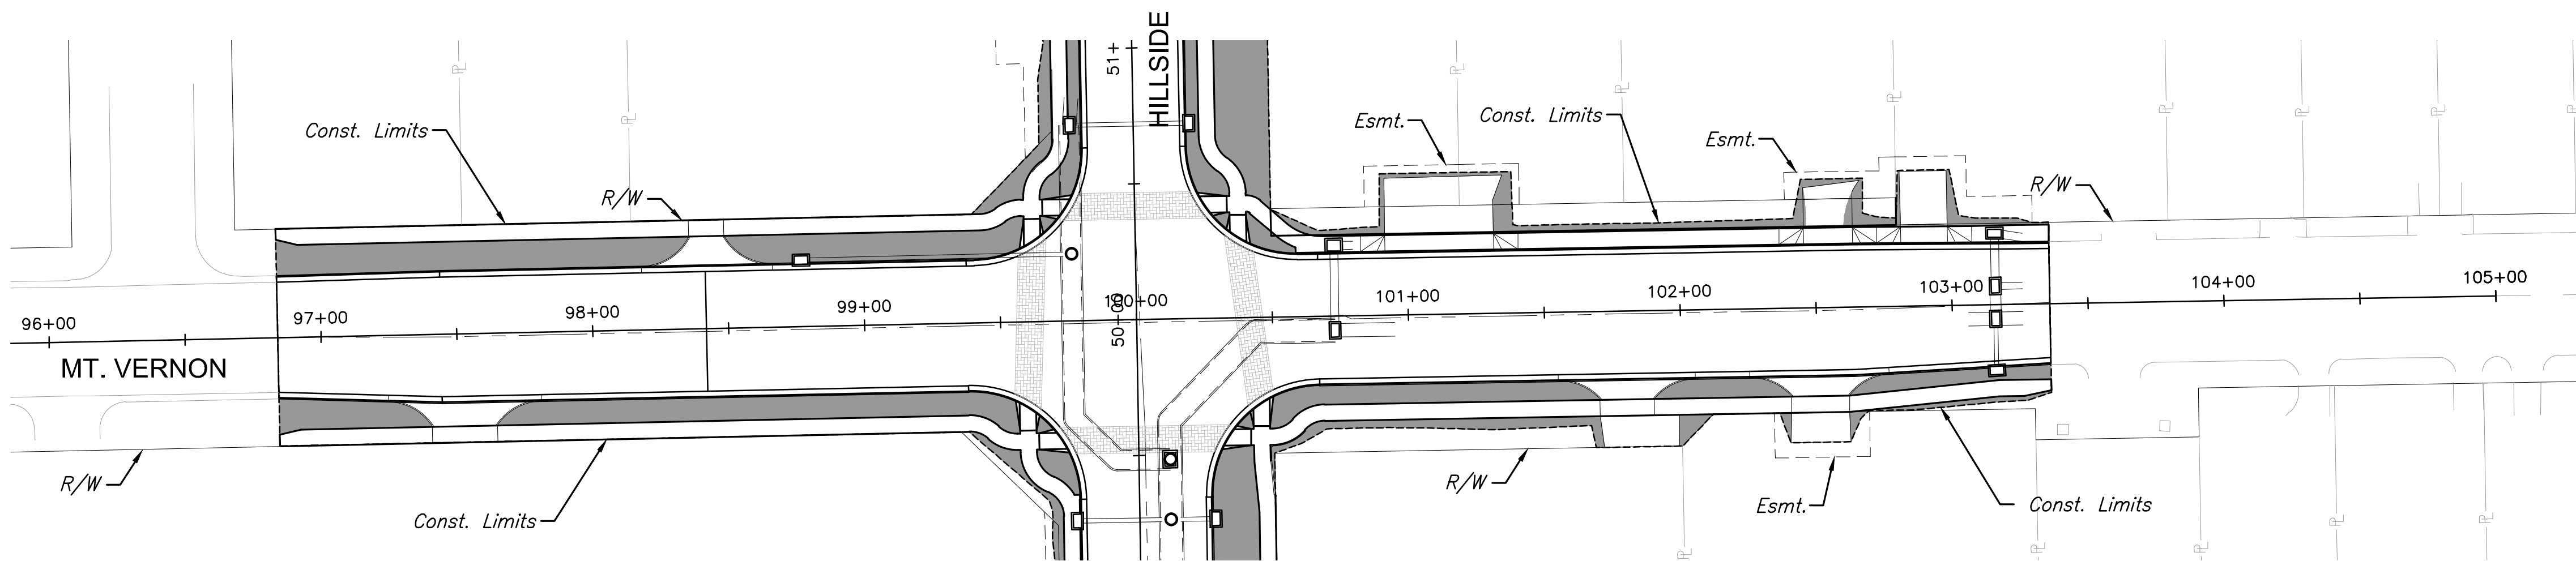
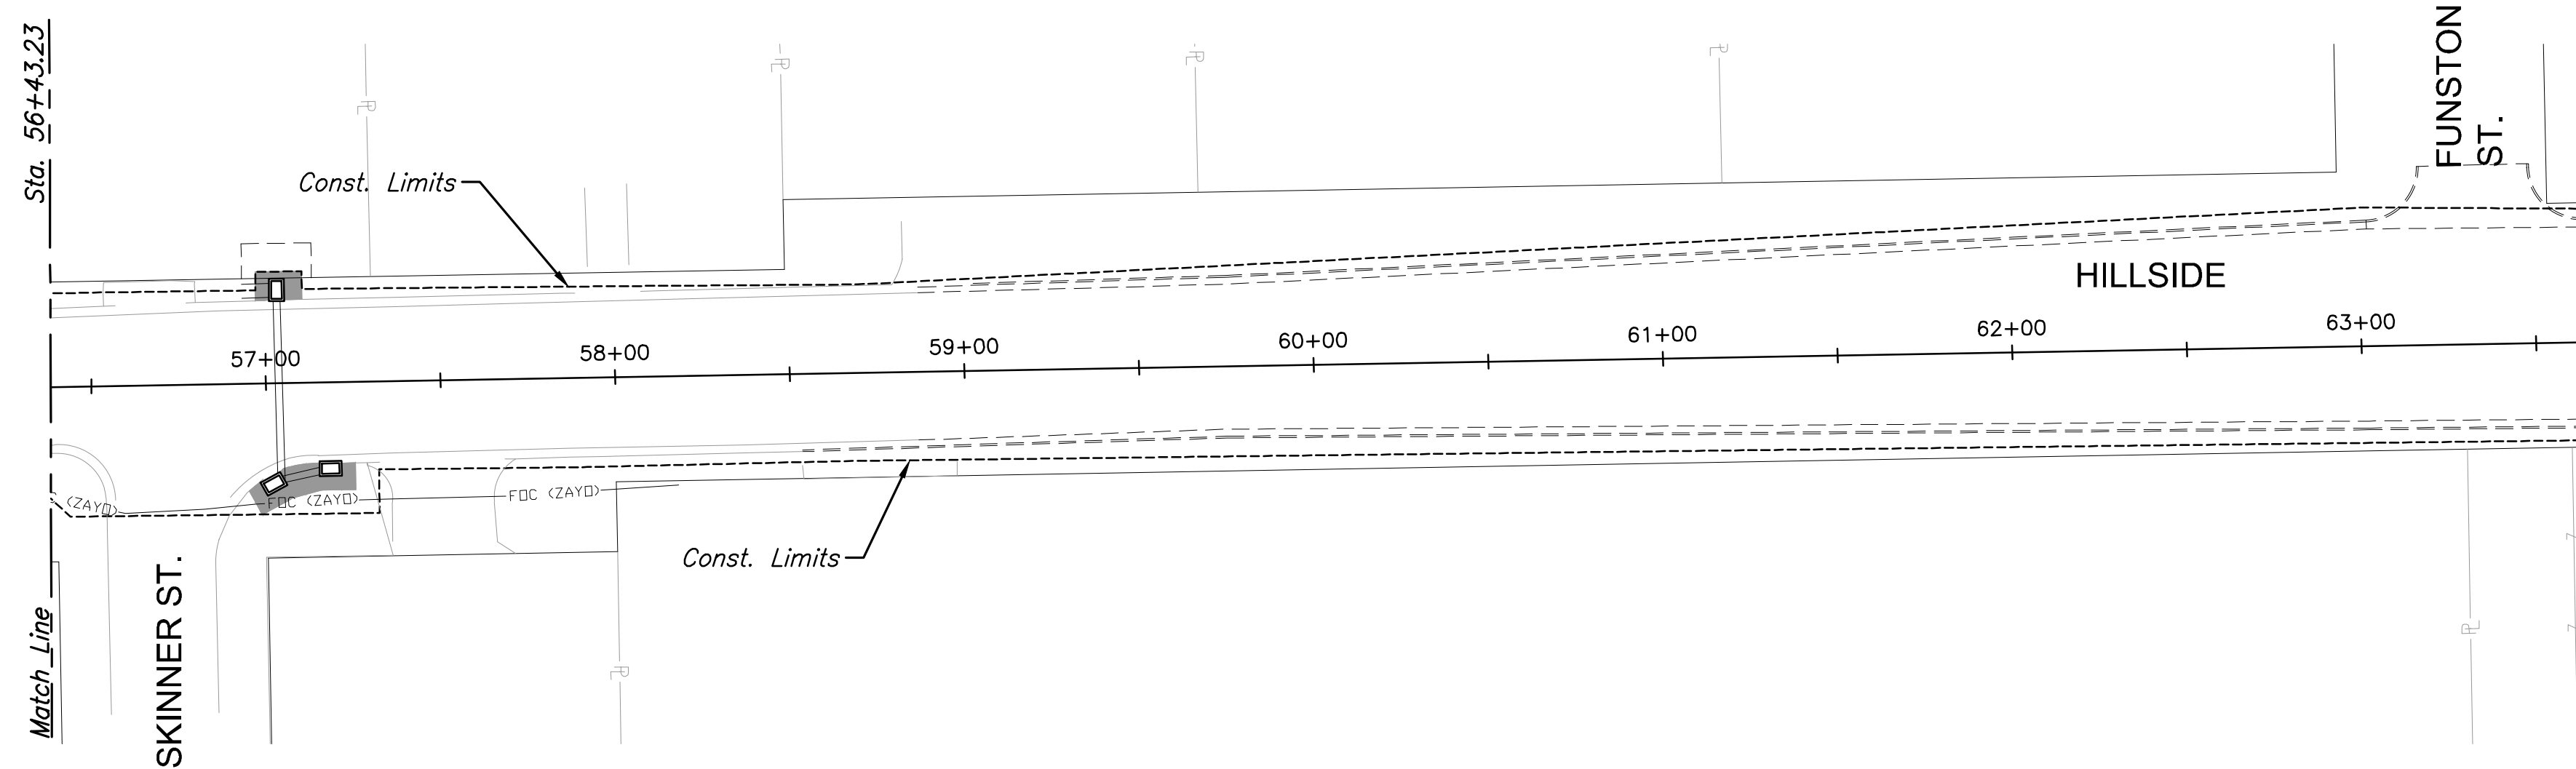


PLOTTED: Tuesday, April 16, 2019 @ 04:03PM


J:\PROJECTS\2018\1601010151_Mt. VERNON AND HILLSIDE_160151_CADD\SHOTS\06_CIVIL\PAV\161514R01.DWG

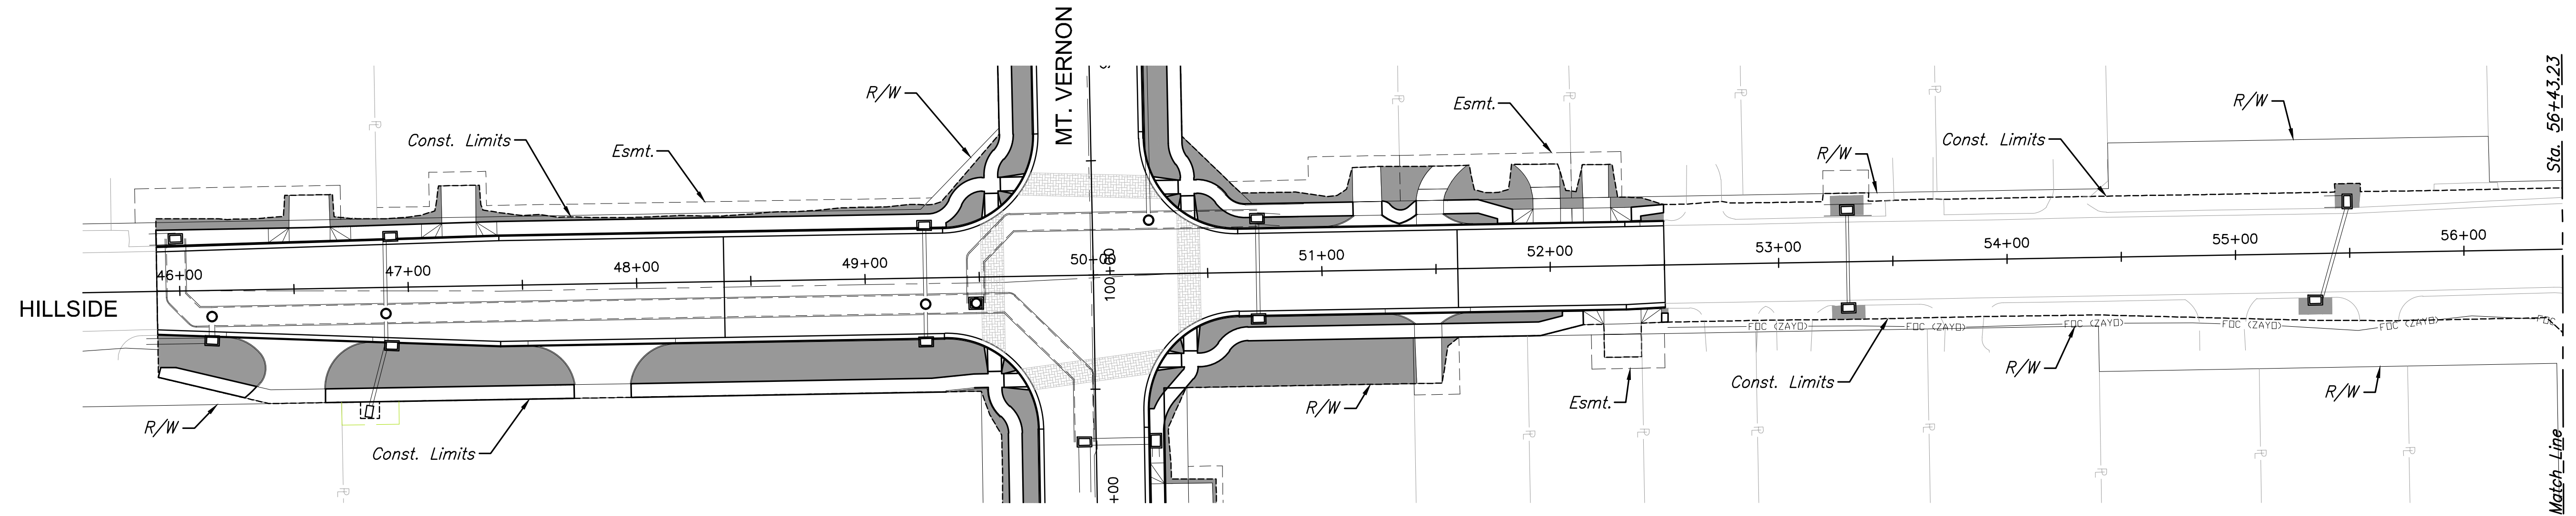

LEGEND

BUFFALO SOD

ROADSIDE IMPROVEMENTS SUMMARY (FOR INFORMATION ONLY)	
PROJECT PORTION	AREA (S. Y.)
PROJECT TOTAL BUFFALO SOD	2,169

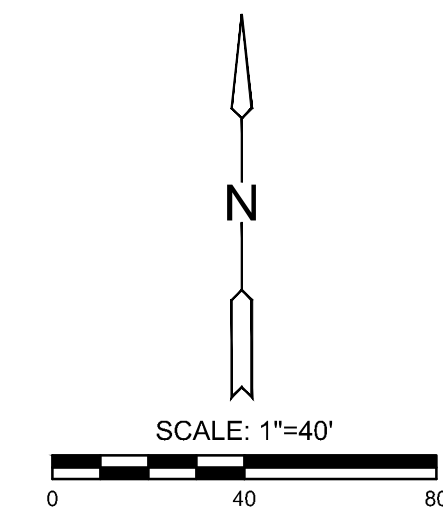

STREET IMPROVEMENTS FOR
MT. VERNON & HILLSIDE INTERSECTION
PAVING PLANS

©2019 MKEC Engineering All Rights Reserved www.mkec.com
These drawings and their contents, including, but not limited to, all concepts, designs, & ideas are the exclusive property of MKEC Engineering (MKEC), and may not be used or reproduced in any way without the express consent of MKEC.

ROADSIDE IMPROVEMENTS

PROJECT NO.	472-85286	
DATE	DATE	
SCALE	AS SHOWN	
DESIGNED	DRAWN	CHECKED
JRA	ABC	JRA

NO.	REVISION	DATE

SHEET NO.