


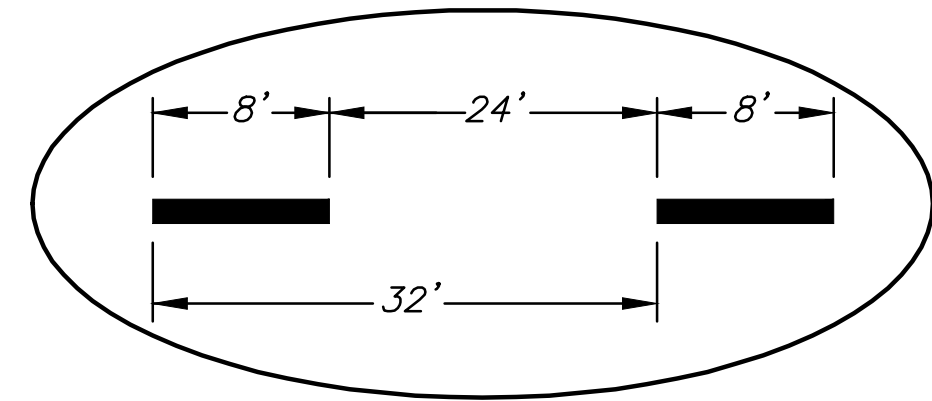
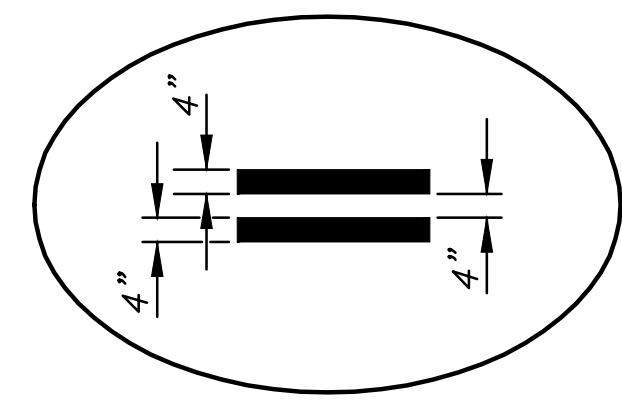
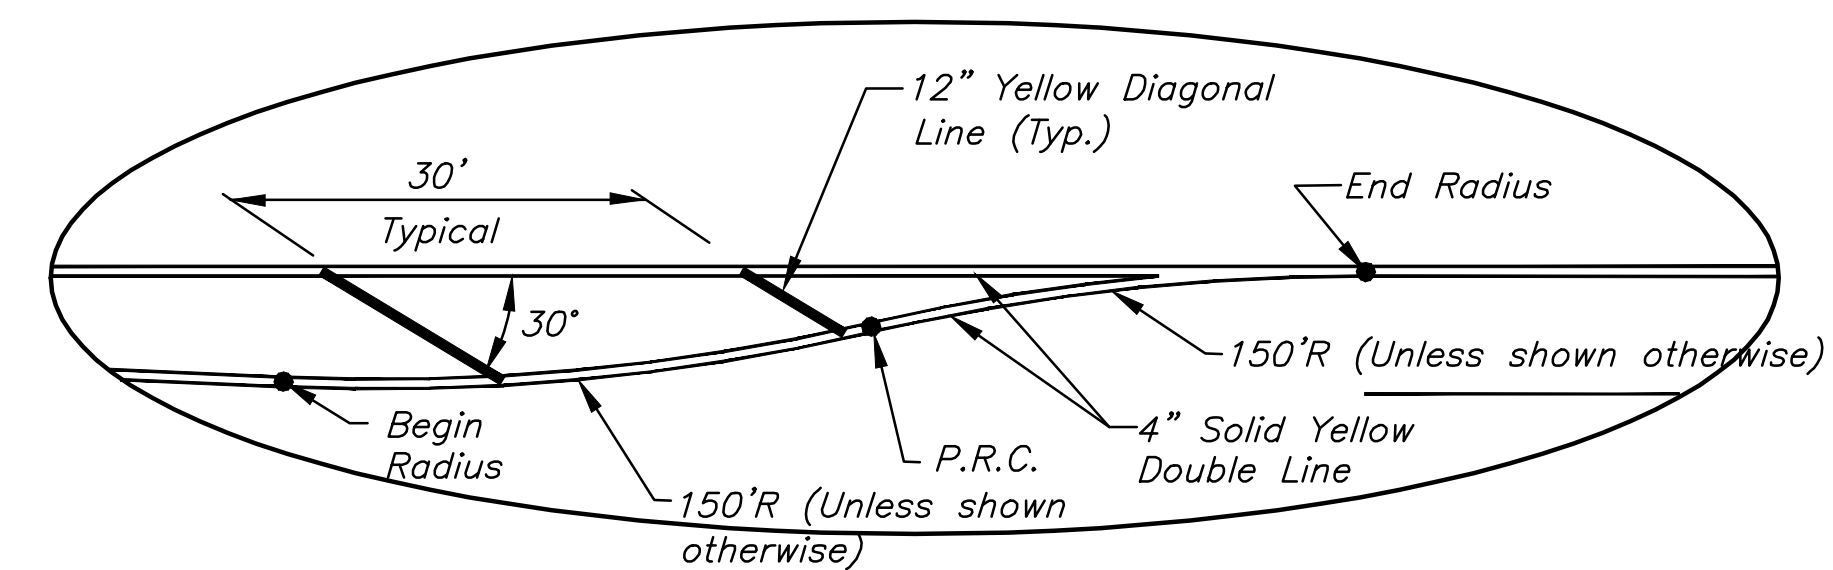


J:\PROJECTS\2019\1601010151\_Mt. VERNON AND HILLSIDE\_160151\_CADD\SHOTS\05\_CIVIL\PAV\16151EM02.DWG  
 PLOTTED: Tuesday, April 16, 2019 9:04:04 AM  
 SCALE: 1"=40'

STREET IMPROVEMENTS FOR  
**MT. VERNON & HILLSIDE INTERSECTION**  
 PAVING PLANS

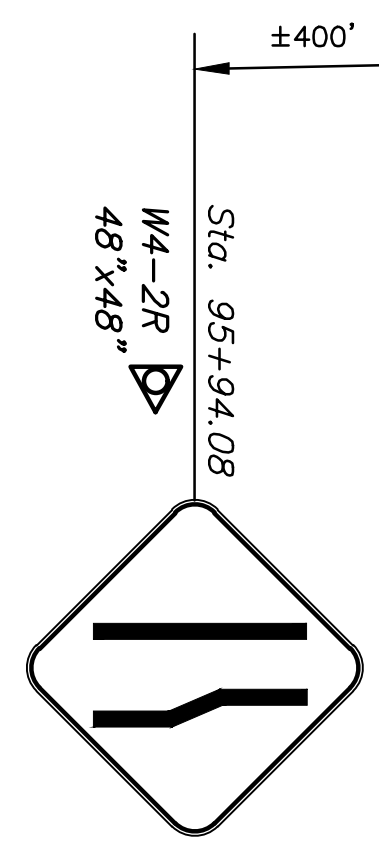

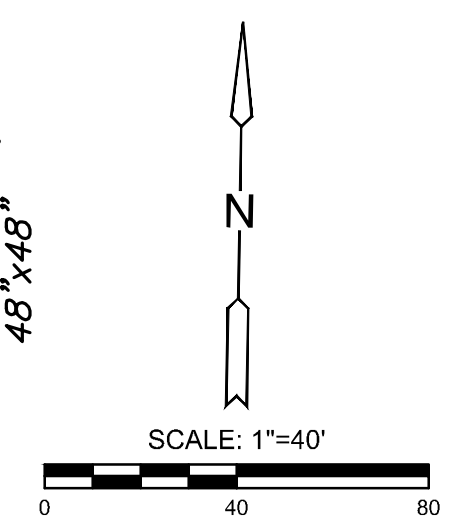

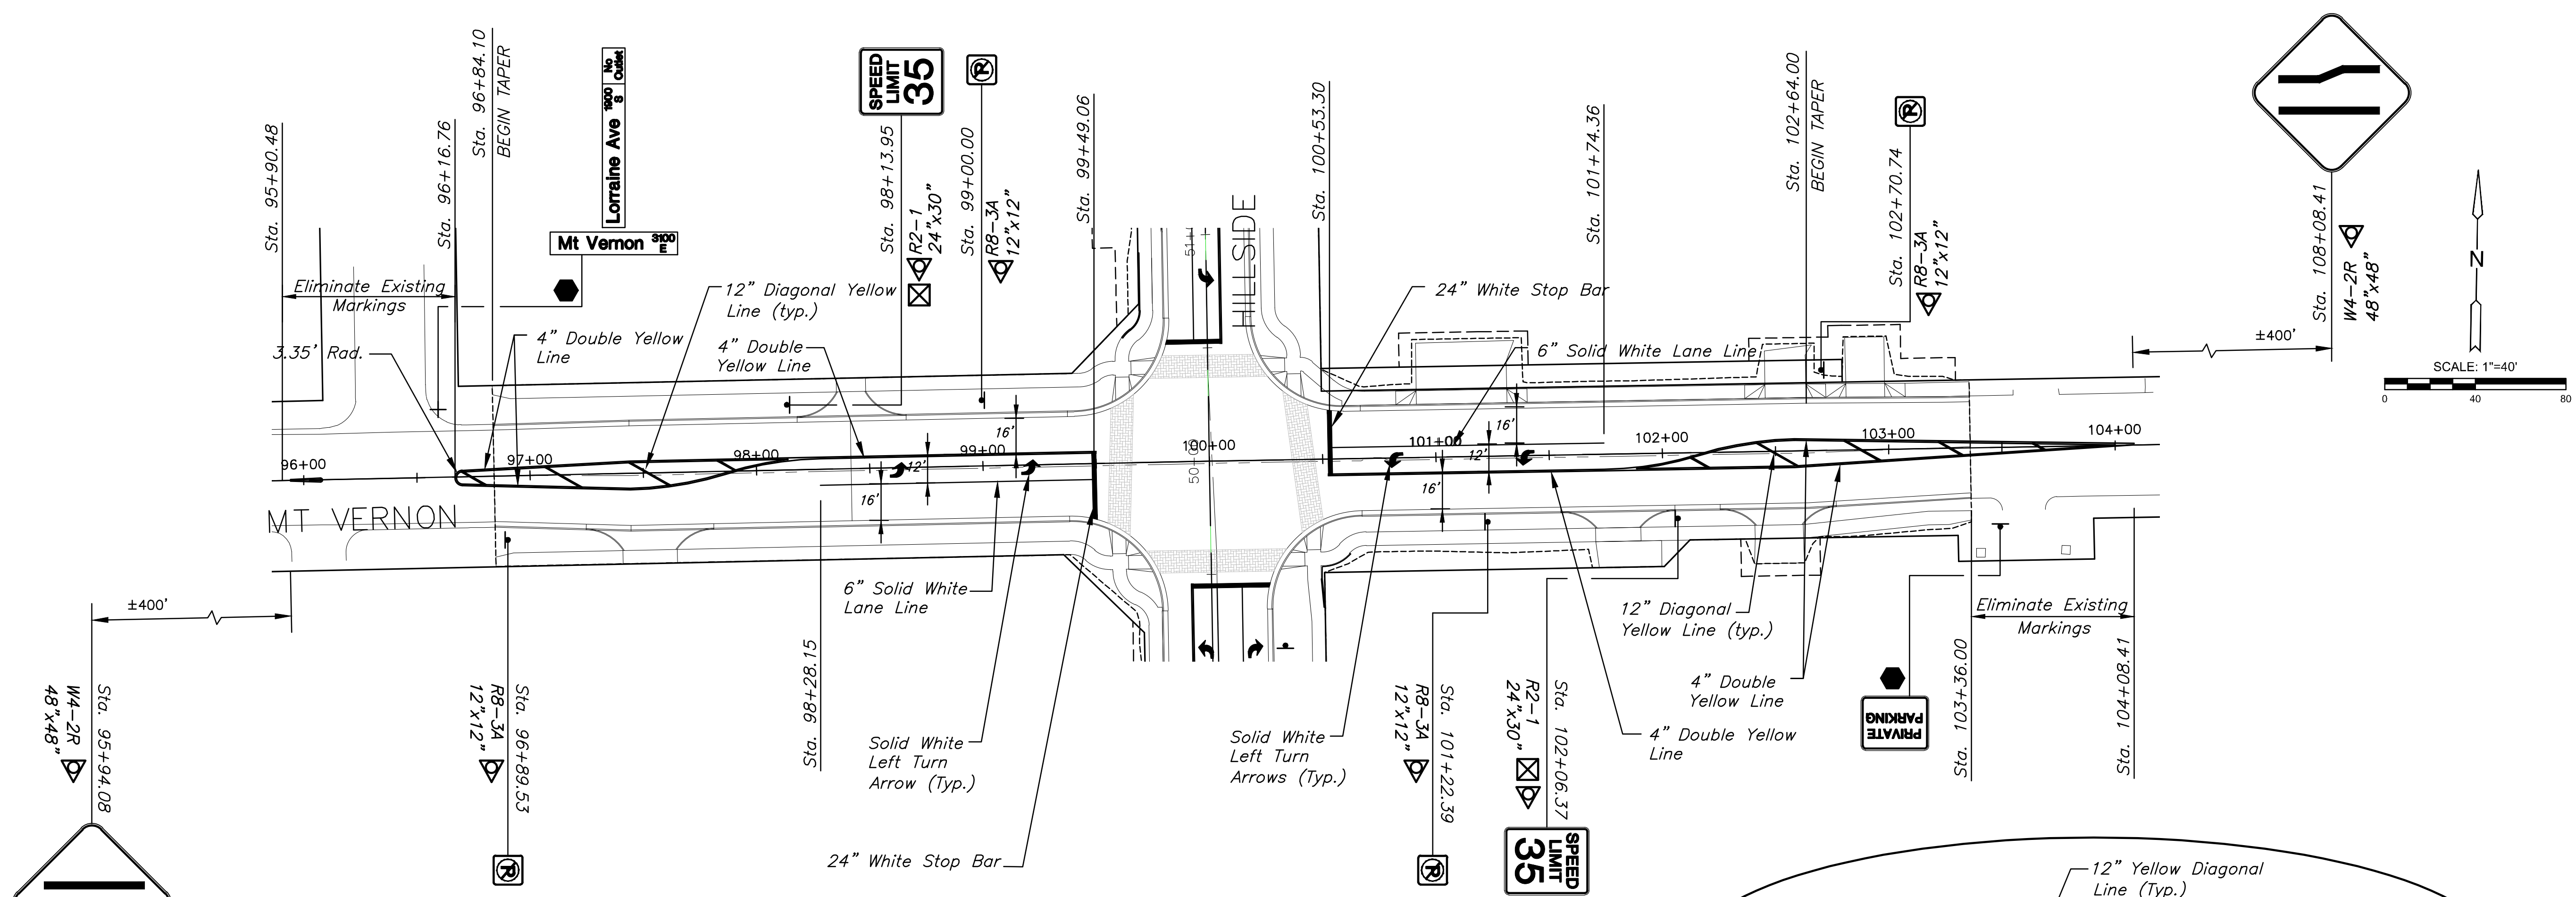


 
**Pavement Markings** - All pavement markings shall be epoxy, unless otherwise approved by the Engineer. Pavement markings shall be installed per manufacturer's recommendations and shall meet KDOT's 2015 Edition of the Standard Specification Section 806. Full traffic may not be restored (and substantial project completion achieved) until all pavement markings are in place. Should construction timing be such that restoration of traffic becomes necessary during temperatures prohibiting the installation of thermoplastic markings, the contractor shall install and maintain temporary markings until such time that thermoplastic markings may be properly installed. Except for the material requirement, temporary pavement markings shall be placed equivalent, in every manner (i.e. dimension, frequency, spacing, etc.), to the permanent marking layout. The cost for temporary pavement markings will not be paid for directly, but shall be considered *subsidiary* to the bid item for "Pavement Markings".



Note: existing pavement markings removed for temporary traffic control purposes shall be replaced, in-kind. quantities for this are reflected in the summary of quantities.

SUMMARY OF QUANTITIES (FOR INFORMATION ONLY)		
ITEMS	QUANTITY	UNIT
Pavement Marking (White)(6")	700	L.F.
Pavement Marking (White)(24")	119	L.F.
Pavement Marking (Yellow)(4")	7,474	L.F.
Pavement Marking (Yellow)(12")	233	L.F.
Pavement Marking Symbol (Left Turn)	17	Each
Pavement Marking Symbol (Right Turn)	2	Each

RECAPITULATION OF QUANTITIES		
BID ITEM	QUANTITY	UNIT
Pavement Marking	Lump Sum	L.S.

**SIGNING LEGEND**

-  Existing sign not in project
-  Install new sign and post
-  Remove existing sign, post, & return to owner
-  Remove existing sign, post, & reinstall in new location
-  Street Name Sign
-  Traffic Sign

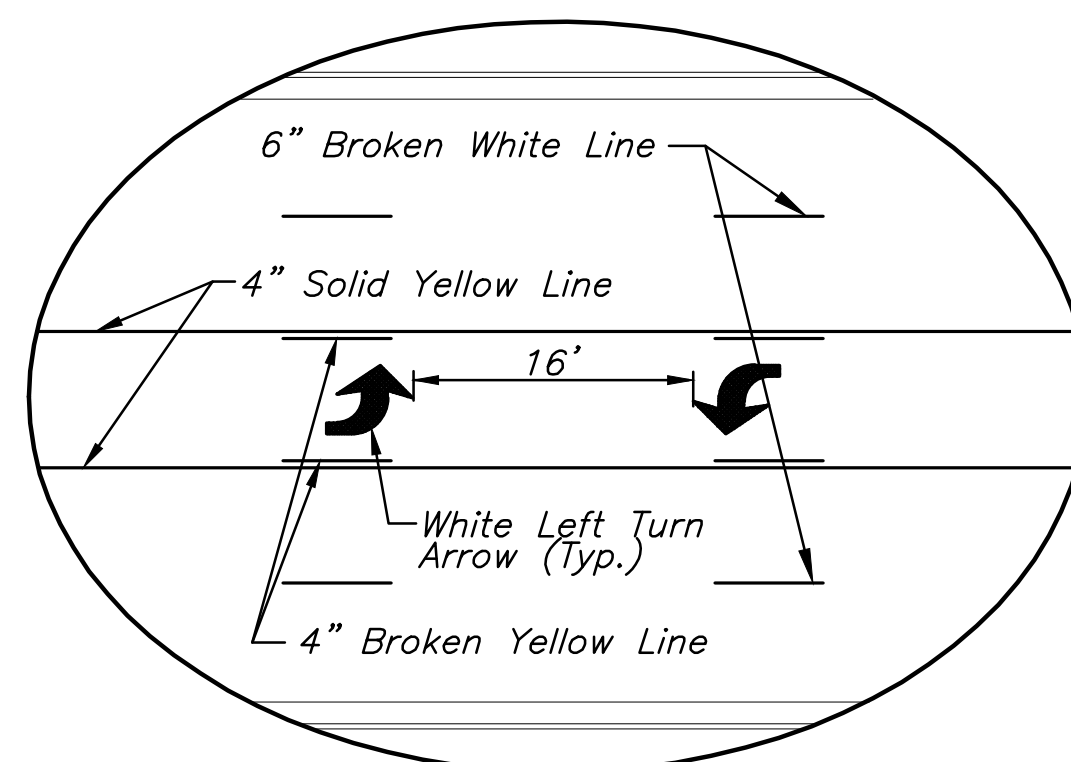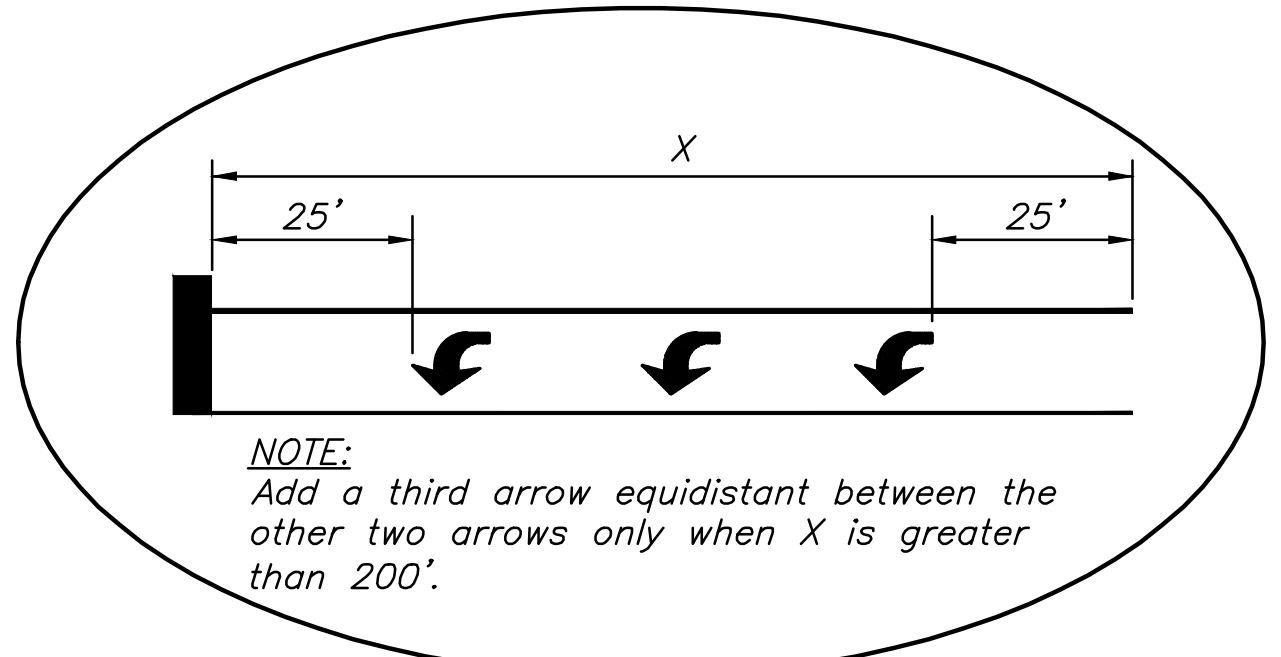

©2019 MKEC Engineering All Rights Reserved www.mkec.com  
 These drawings and their contents, including, but not limited to, all concepts, designs, & ideas are the exclusive property of MKEC Engineering (MKEC), and may not be used or reproduced in any way without the express consent of MKEC.

**PAV MARKING AND SIGNING PLAN AND DETAILS - MT. VERNON**

PROJECT NO.	472-85286	
DATE	DATE	
SCALE	AS SHOWN	
DESIGNED	DRAWN	CHECKED
DMU	DMU	JRA

NO.	REVISION	DATE