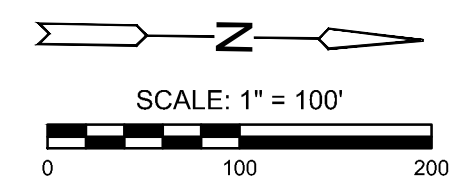
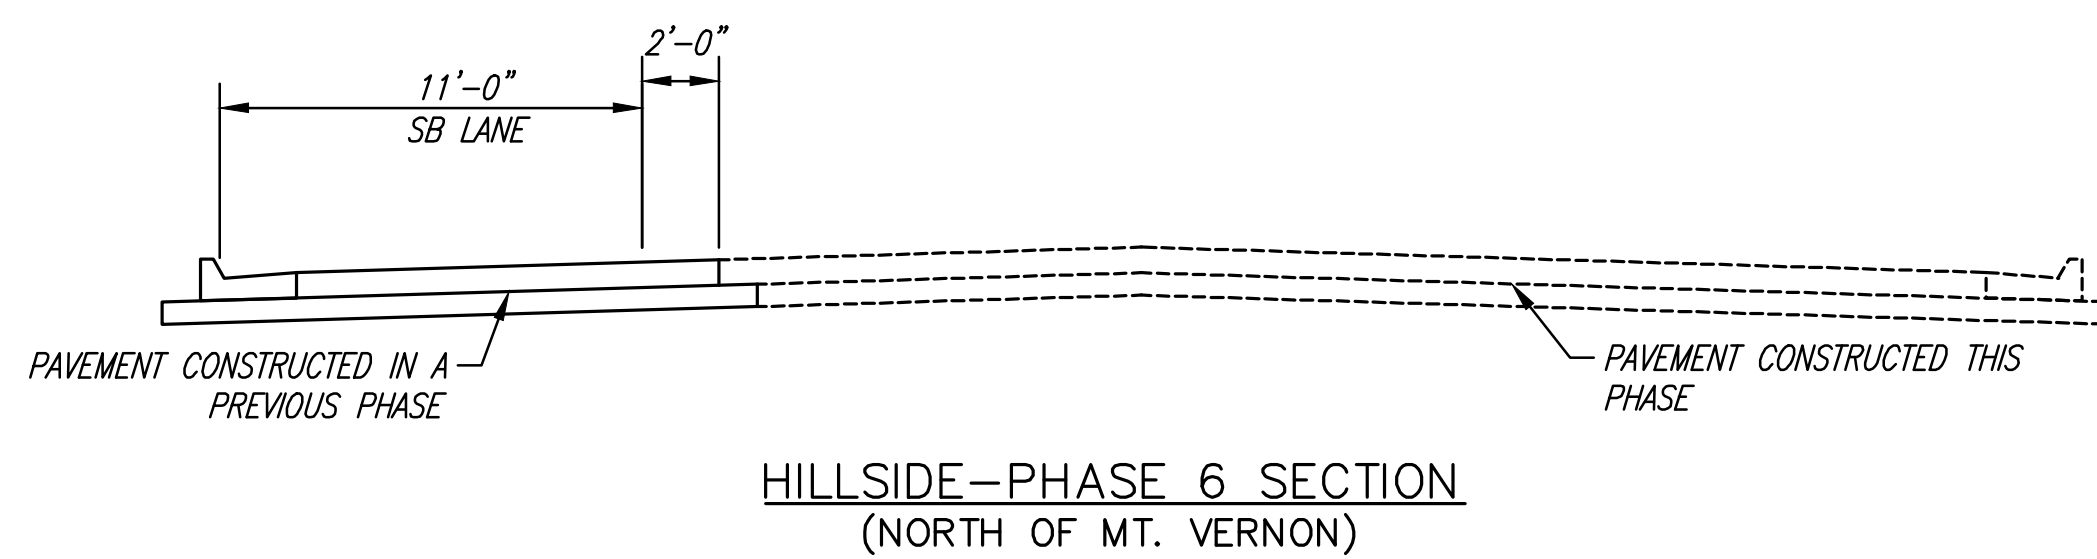
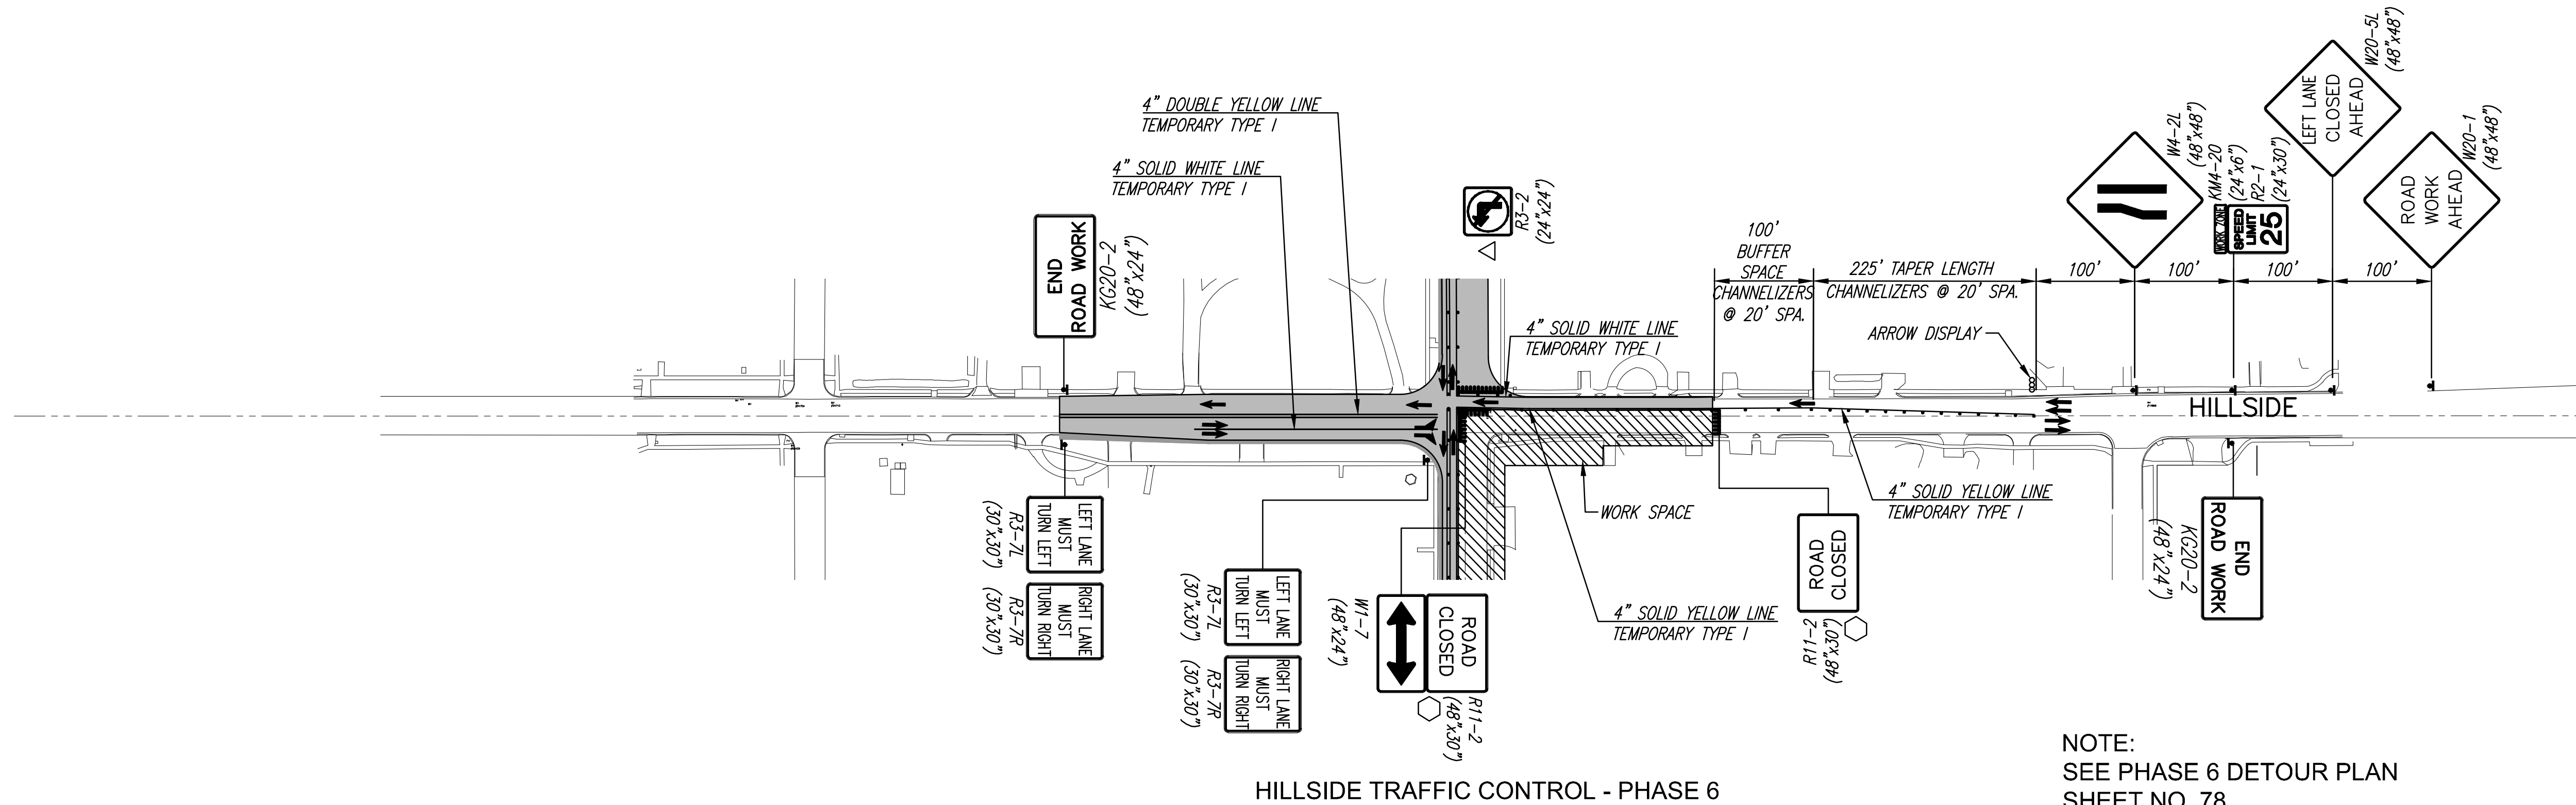

 




 





STREET IMPROVEMENTS FOR
MT. VERNON & HILLSIDE INTERSECTION
PAVING PLANS



- LEGEND**
-  Type III Barricades with lights
 -  Mount On Type III Barricade
 -  Type B Warning Light
 -  Sign
 -  Traffic Flow
 -  Work Space
 -  Construction Completed
 -  Channelizer
 -  Temporary Asphalt Widening
 -  Erect two signs for the North and East approach. One sign to be mounted on traffic signal mast arm or span wire. Left turns on the South approach are permitted.

©2019 MKEC Engineering All Rights Reserved
www.mkec.com
These drawings and their contents, including, but not limited to, all concepts, designs, & ideas are the exclusive property of MKEC Engineering (MKEC), and may not be used or reproduced in any way without the express consent of MKEC.

TRAFFIC CONTROL PLAN, PHASE 6 HILLSIDE		
PROJECT NO.	472-85286	
DATE	DATE	
SCALE	1"=100'	
DESIGNED	DRAWN	CHECKED
JRA	WJN	JRA
NO.	REVISION	DATE
SHEET NO.		
77 OF 101		