

PLOTTED: Tuesday, April 16, 2019 @ 04:08PM

J:\PROJECTS\2018\1601010151\_Mt. Vernon and Hillside\_160151\_CADD\SHOTS\06\_CIVIL\TRAFFIC\1616151-TM01.DWG

STREET IMPROVEMENTS FOR  
**MT. VERNON & HILLSIDE INTERSECTION**  
PAVING PLANS


©2019 MKEC Engineering  
All Rights Reserved  
www.mkec.com  
These drawings and their contents, including, but not limited to, all concepts, designs, & ideas are the exclusive property of MKEC Engineering (MKEC), and may not be used or reproduced in any way without the express consent of MKEC.

**DETOUR PLAN, PHASE 1 & 6**

PROJECT NO.	472-85286	
DATE	DATE	
SCALE	1"=150'	
DESIGNED	DRAWN	CHECKED
JRA	RAM	JRA

NO.	REVISION	DATE



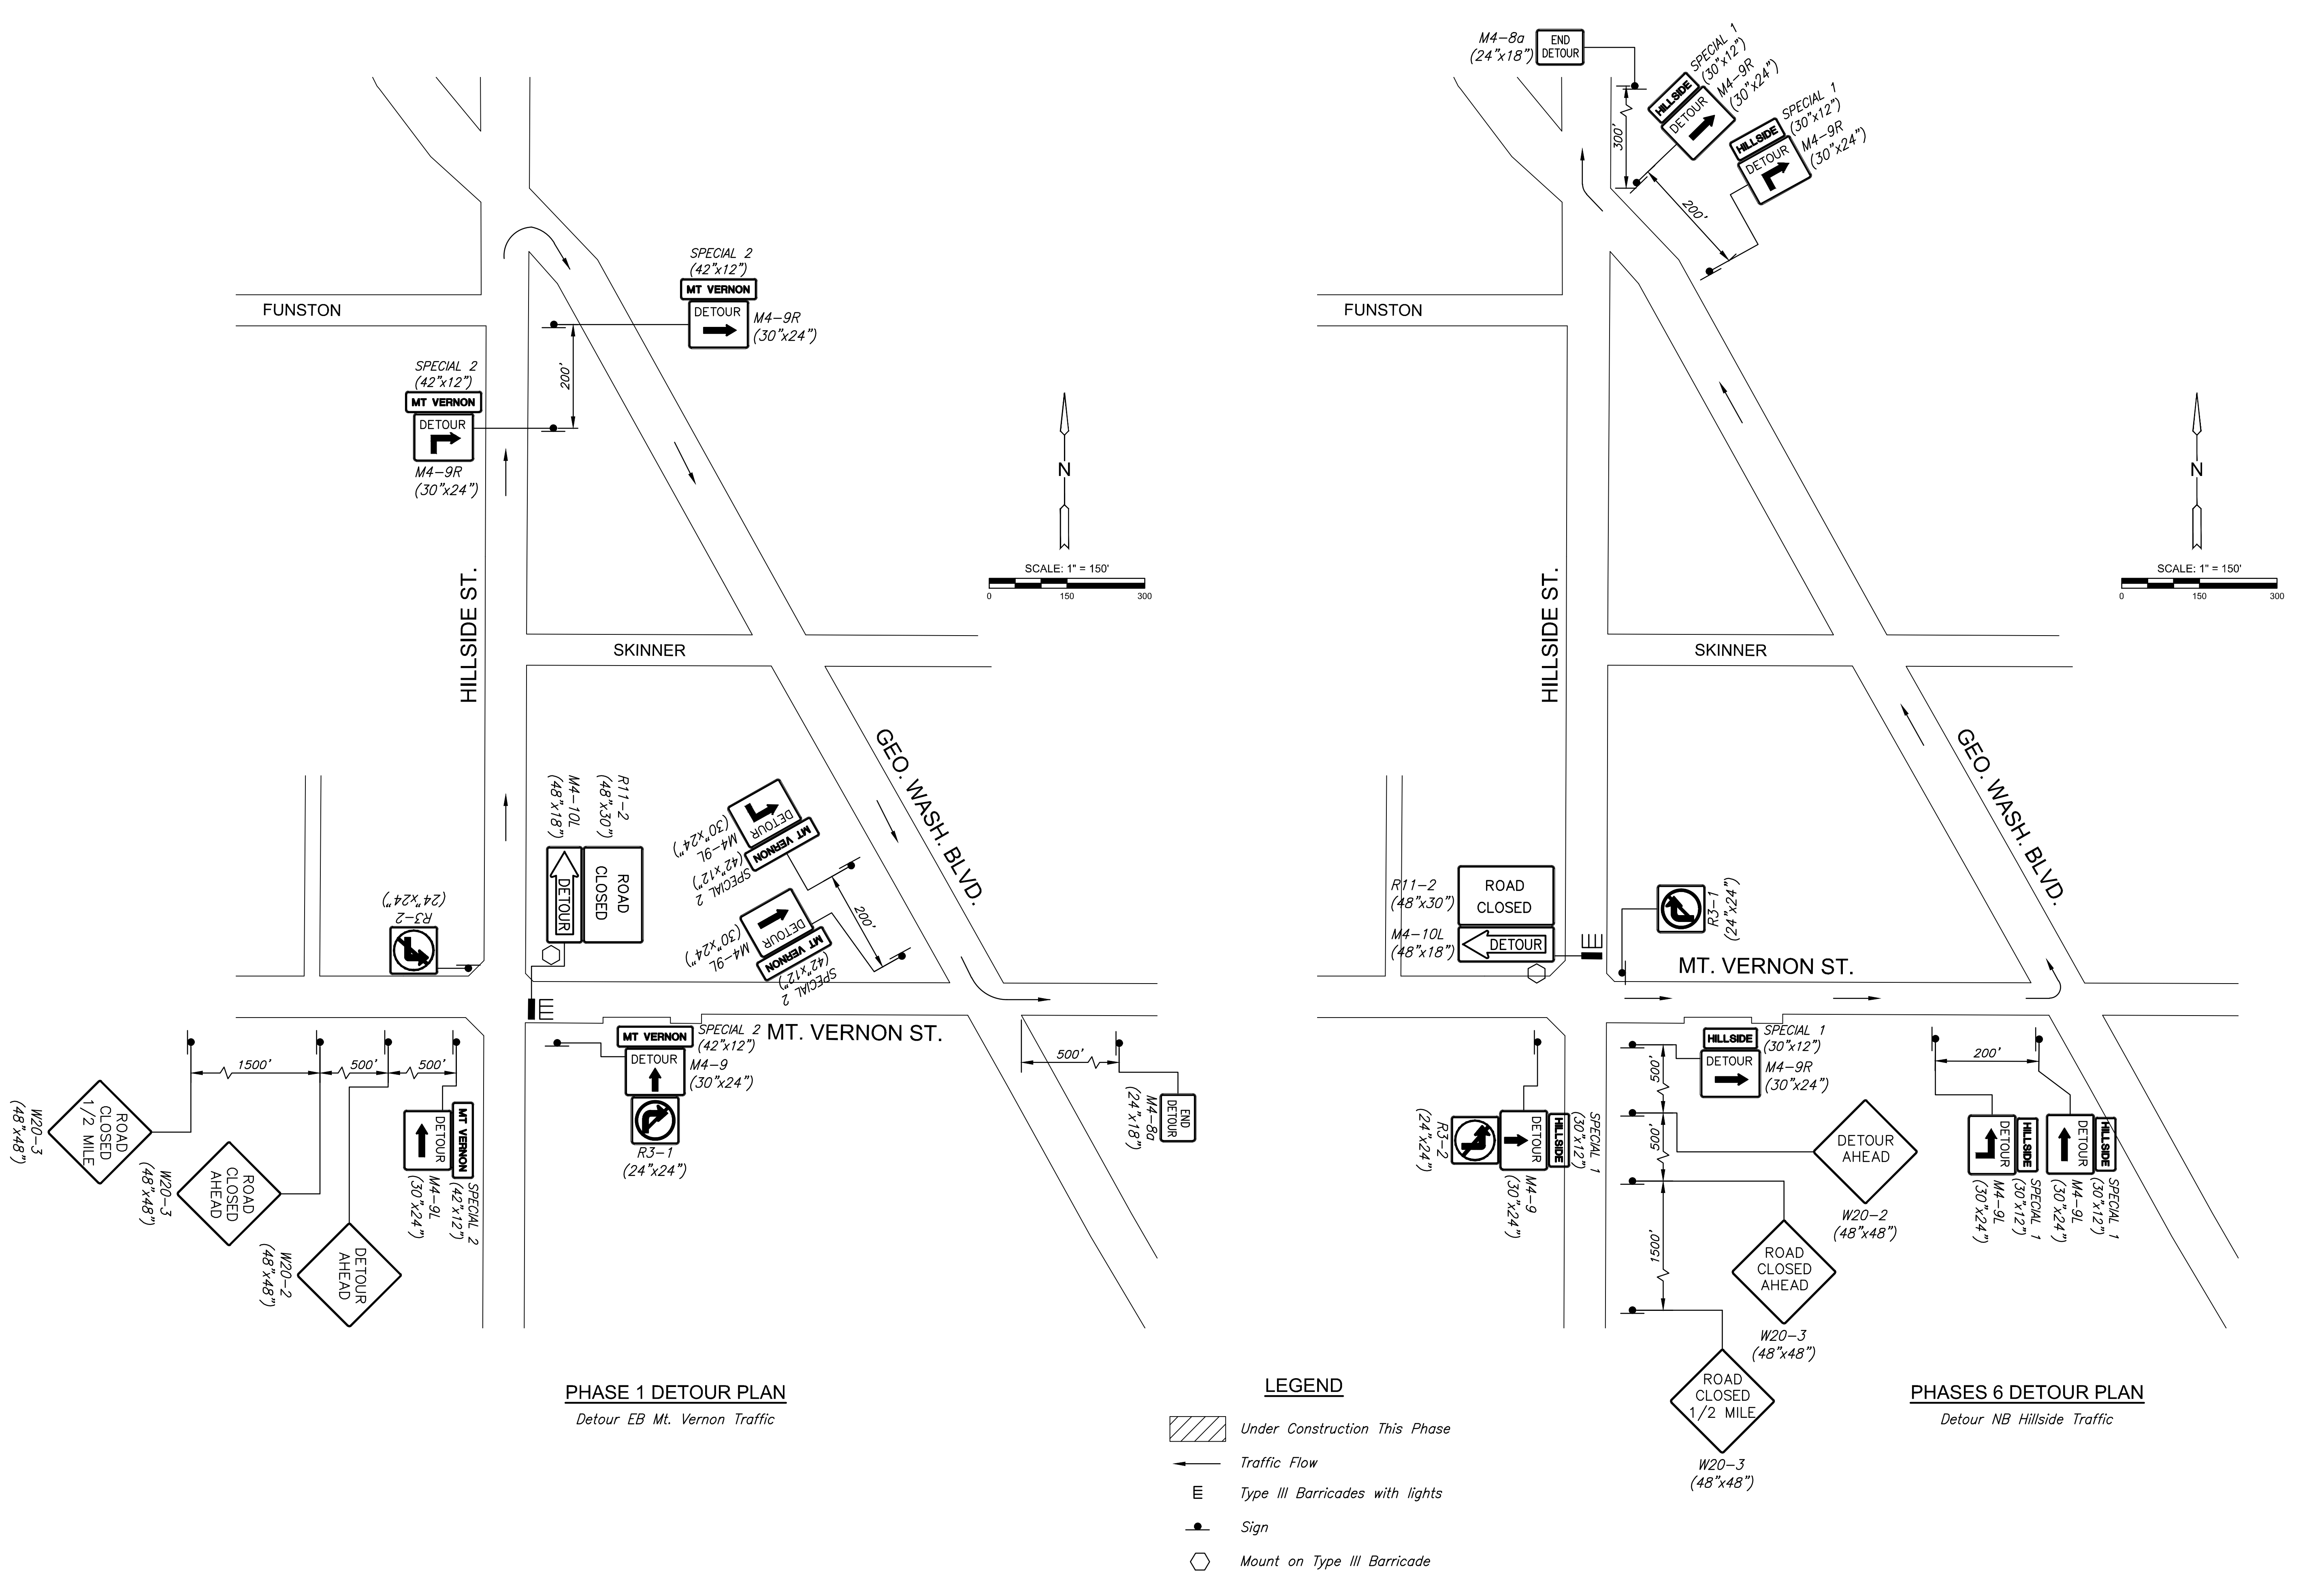


SHEET NO.



**PHASE 1 DETOUR PLAN**  
Detour EB Mt. Vernon Traffic

**PHASES 6 DETOUR PLAN**  
Detour NB Hillside Traffic

**LEGEND**

 -  Under Construction This Phase
-  Traffic Flow
-  Type III Barricades with lights
-  Sign
-  Mount on Type III Barricade