

STREET IMPROVEMENTS FOR
MT. VERNON & HILLSIDE INTERSECTION
PAVING PLANS

©2019
MKEC Engineering
All Rights Reserved
www.mkec.com
These drawings and their contents, including, but not limited to, all concepts, designs, & ideas are the exclusive property of MKEC Engineering (MKEC), and may not be used or reproduced in any way without the express consent of MKEC.

DETOUR PLAN, PHASE 2

PROJECT NO. 472-85286

DATE DATE

SCALE 1"=300'


DESIGNED DRAWN CHECKED
JRA RAM JRA

NO. REVISION DATE


SHEET NO.


 

 
 
79 OF 101

Sh. No. 79

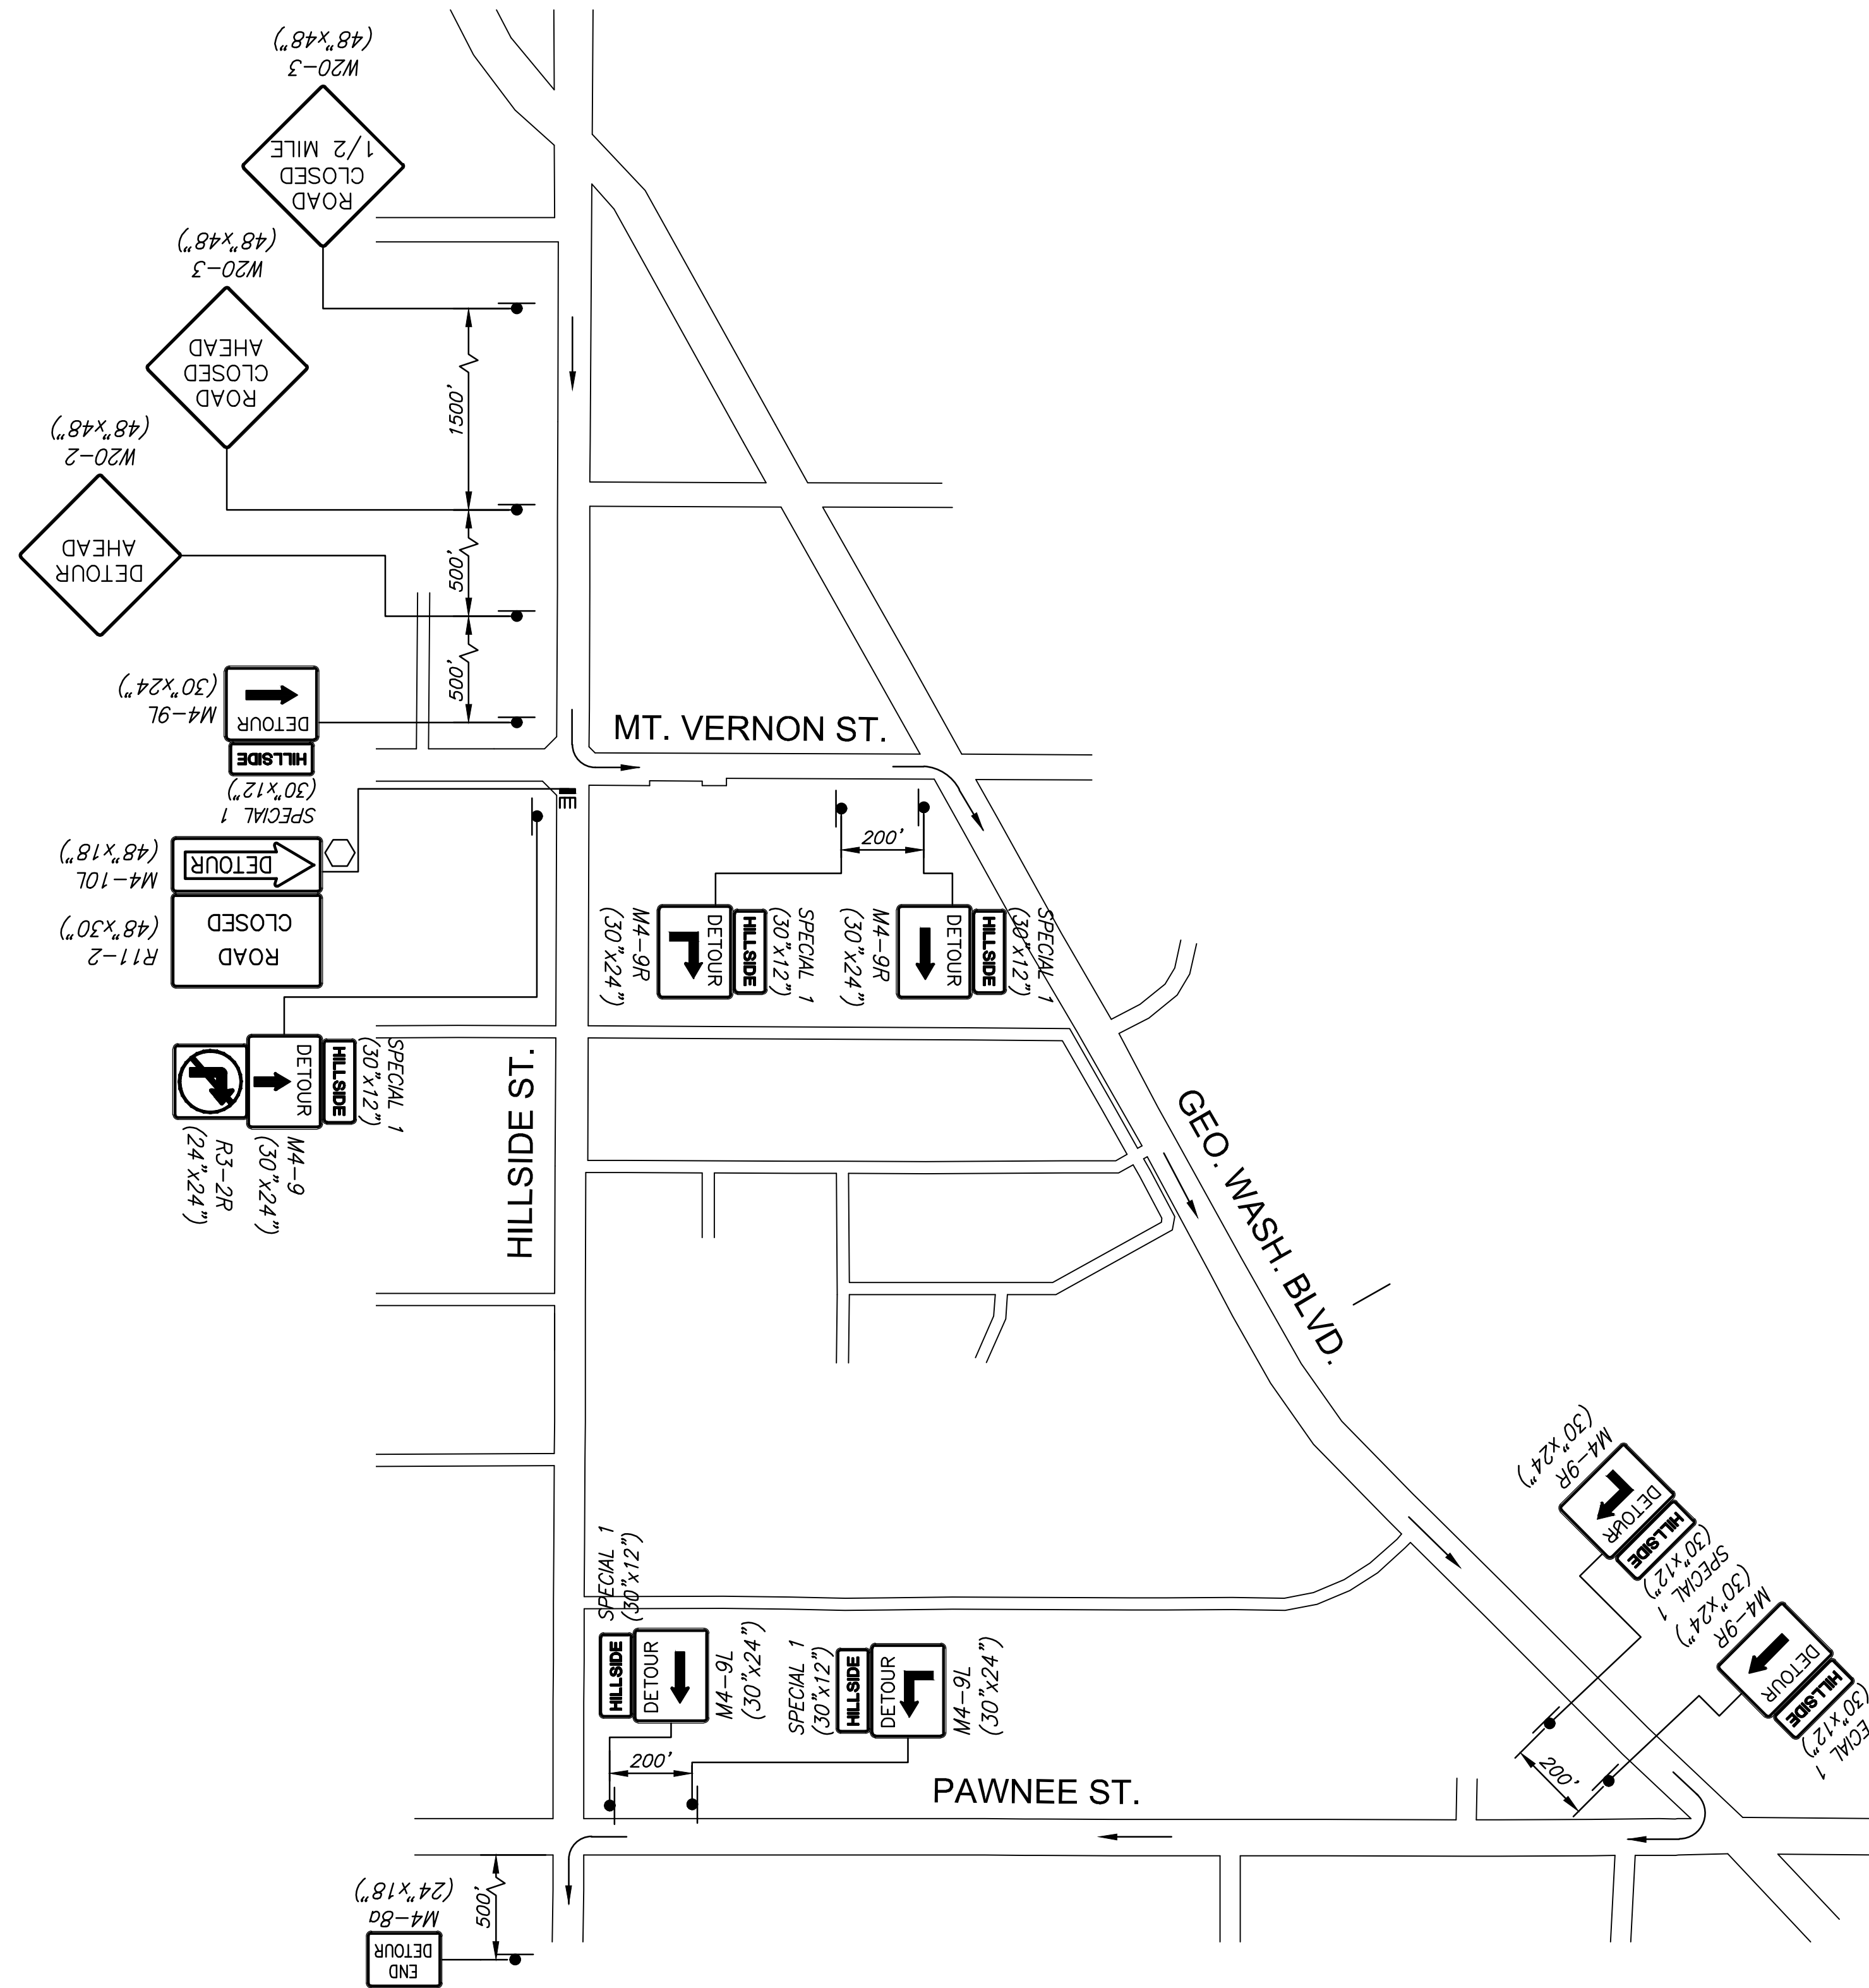

PHASE 2 DETOUR PLAN
Detour SB Hillside Traffic

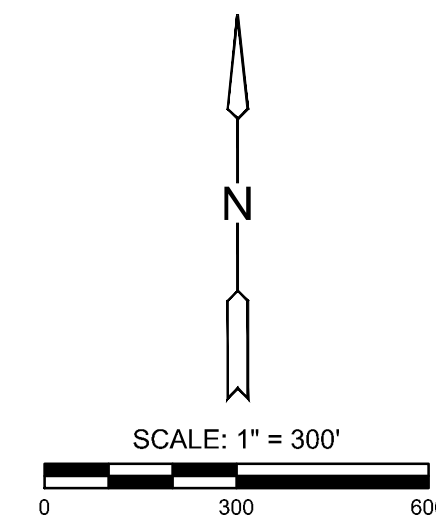

- LEGEND**
-  Under Construction This Phase
 -  Traffic Flow
 -  Type III Barricades with lights
 -  Sign
 -  Mount on Type III Barricade