

the WATERFRONT
BOULEVARD GRADING PLAN

DATE
OCTOBER 22, 2003

REVISED
11.11.03
11.20.03



DESIGN BY
KLK

DRAWN BY
KLK/DBG

CHECKED BY
JAG/RJD

SHEET NUMBER
3 of 11


H:\CIVIL\02014\DWG\LANDSCAPE\BOULEVARD\02014LP3.DWG

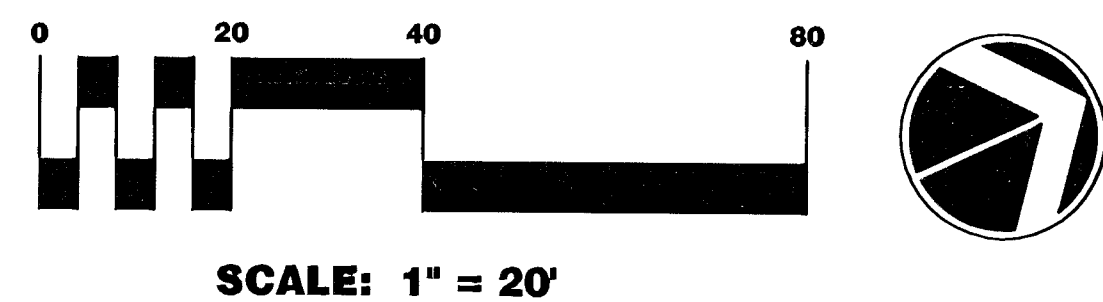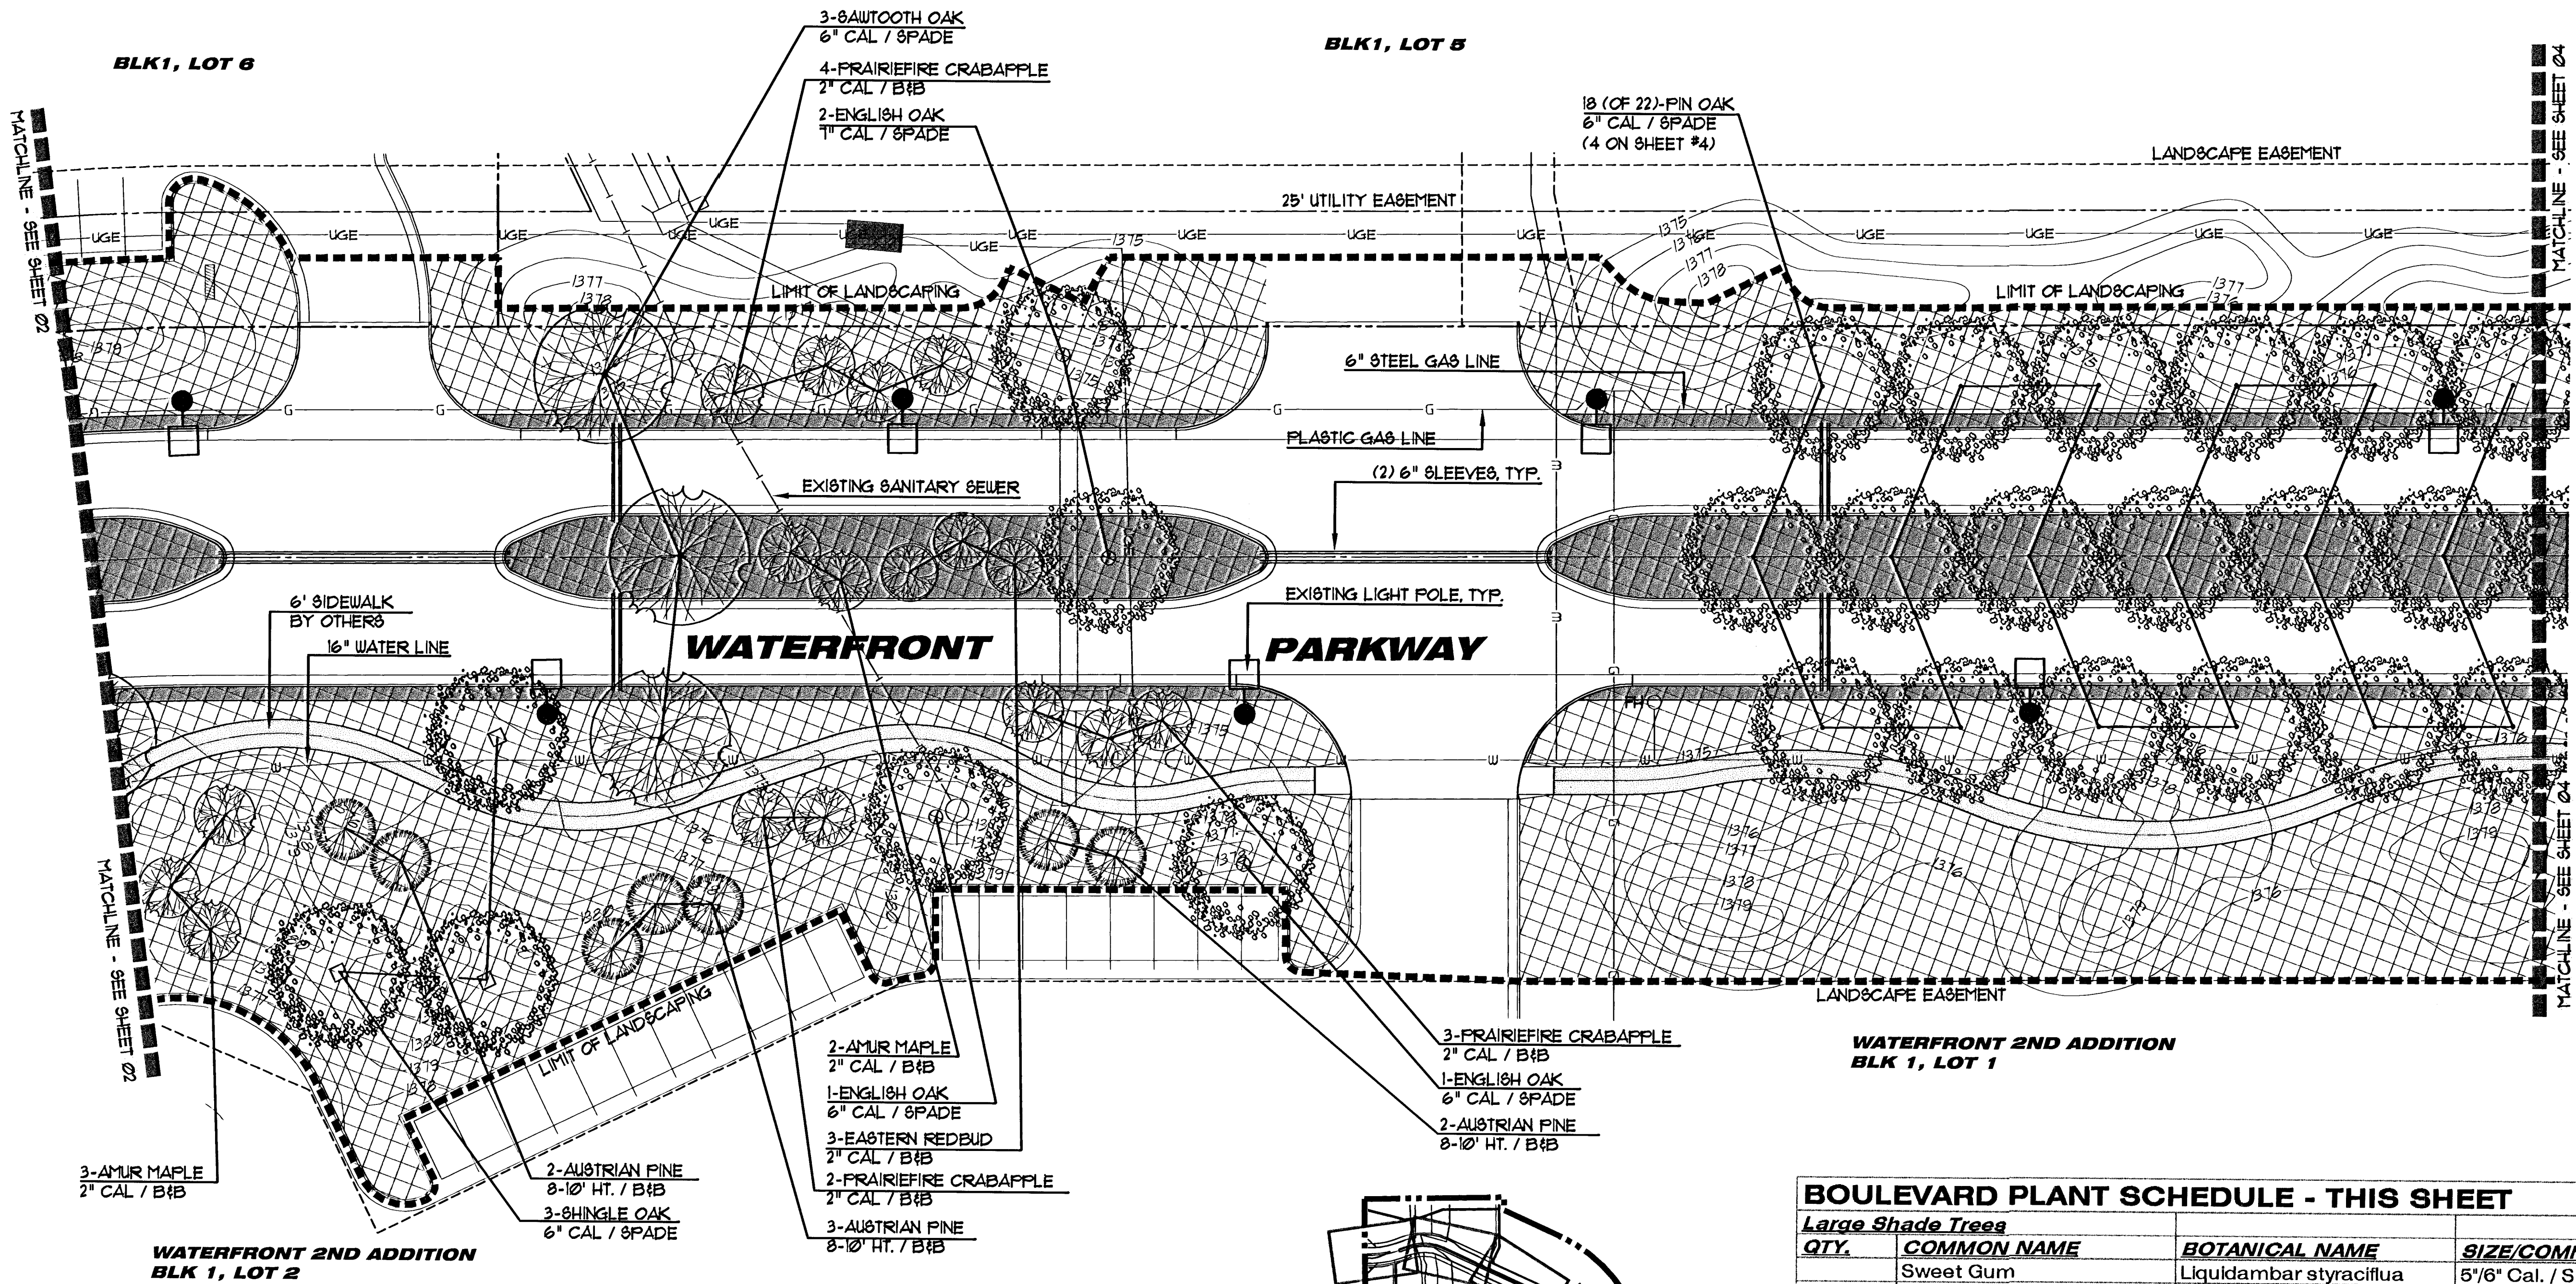

LEGEND

HYDROSEED AREAS

ADD ALTERNATE #1

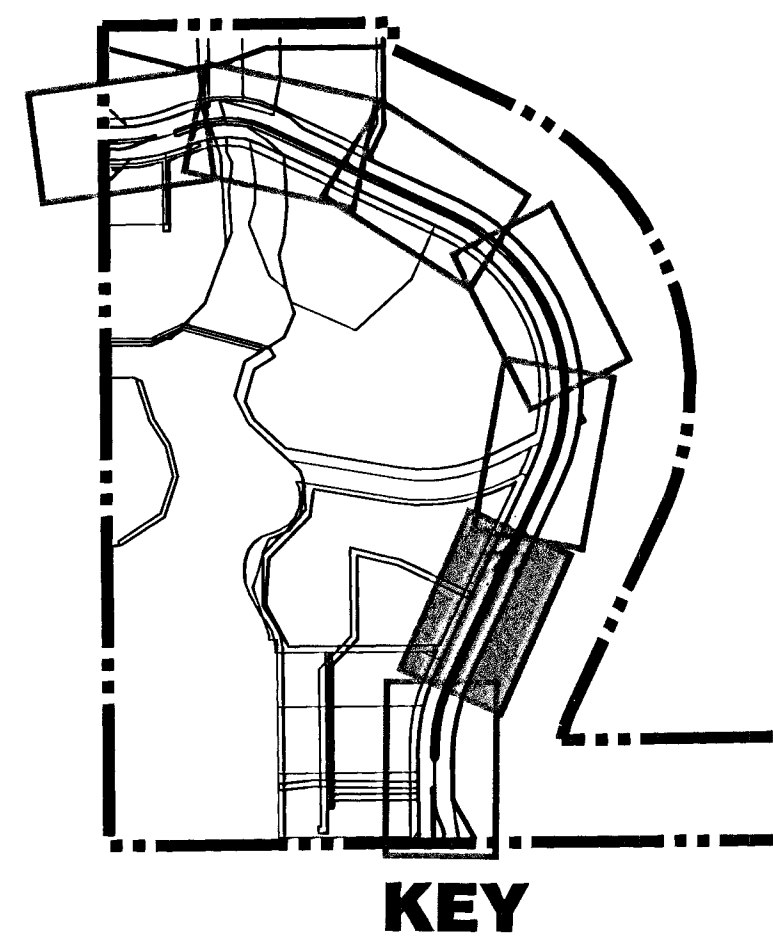

BOULEVARD PLANT SCHEDULE - THIS SHEET			
Large Shade Trees			
QTY.	COMMON NAME	BOTANICAL NAME	SIZE/COMMENT
	Sweet Gum	Liquidambar styraciflua	5'/6" Cal. / SPADE
	London Plane Tree	Platanus x acerifolia	5'/6" Cal. / SPADE
3	Sawtooth Oak	Quercus acutissima	5'/6" Cal. / SPADE
	Swamp White Oak	Quercus bicolor	5'/6" Cal. / SPADE
3	Shingle Oak	Quercus imbricaria	5'/6" Cal. / SPADE
18	Pin Oak	Quercus palustris	5'/6" Cal. / SPADE
4	English Oak	Quercus robur	5'/6" Cal. / SPADE
	Red Oak	Quercus rubra	5'/6" Cal. / SPADE
Evergreen Trees			
QTY.	COMMON NAME	BOTANICAL NAME	SIZE/COMMENT
7	Austrian Pine	Pinus nigra	8'-10' Ht. / B&B
Ornamental Trees			
QTY.	COMMON NAME	BOTANICAL NAME	SIZE/COMMENT
5	Flame Amur Maple	Acer glabrala 'Flame'	2" Cal. / B&B
3	Eastern Redbud	Cercis canadensis	2" Cal. / B&B
	Donald Wyman Crabapple	Malus sp. 'Donald Wyman'	2" Cal. / B&B
9	Prairiefire Crabapple	Malus sp. 'Prairiefire'	2" Cal. / B&B