




File: L:\2018\18266039 - Cedar Creek Phase 1\Drawings\C3D\Paving\Erosion Control Plan.dwg Last Save: 7/1/2019 9:40 AM Last saved by: CDJurey
 Last plotted by: Jurey, Caleb D. Plot Style: --- Plot Scale: 1:2,584.9 Plot Date: 7/8/2019 10:00 AM Plotter Used: None

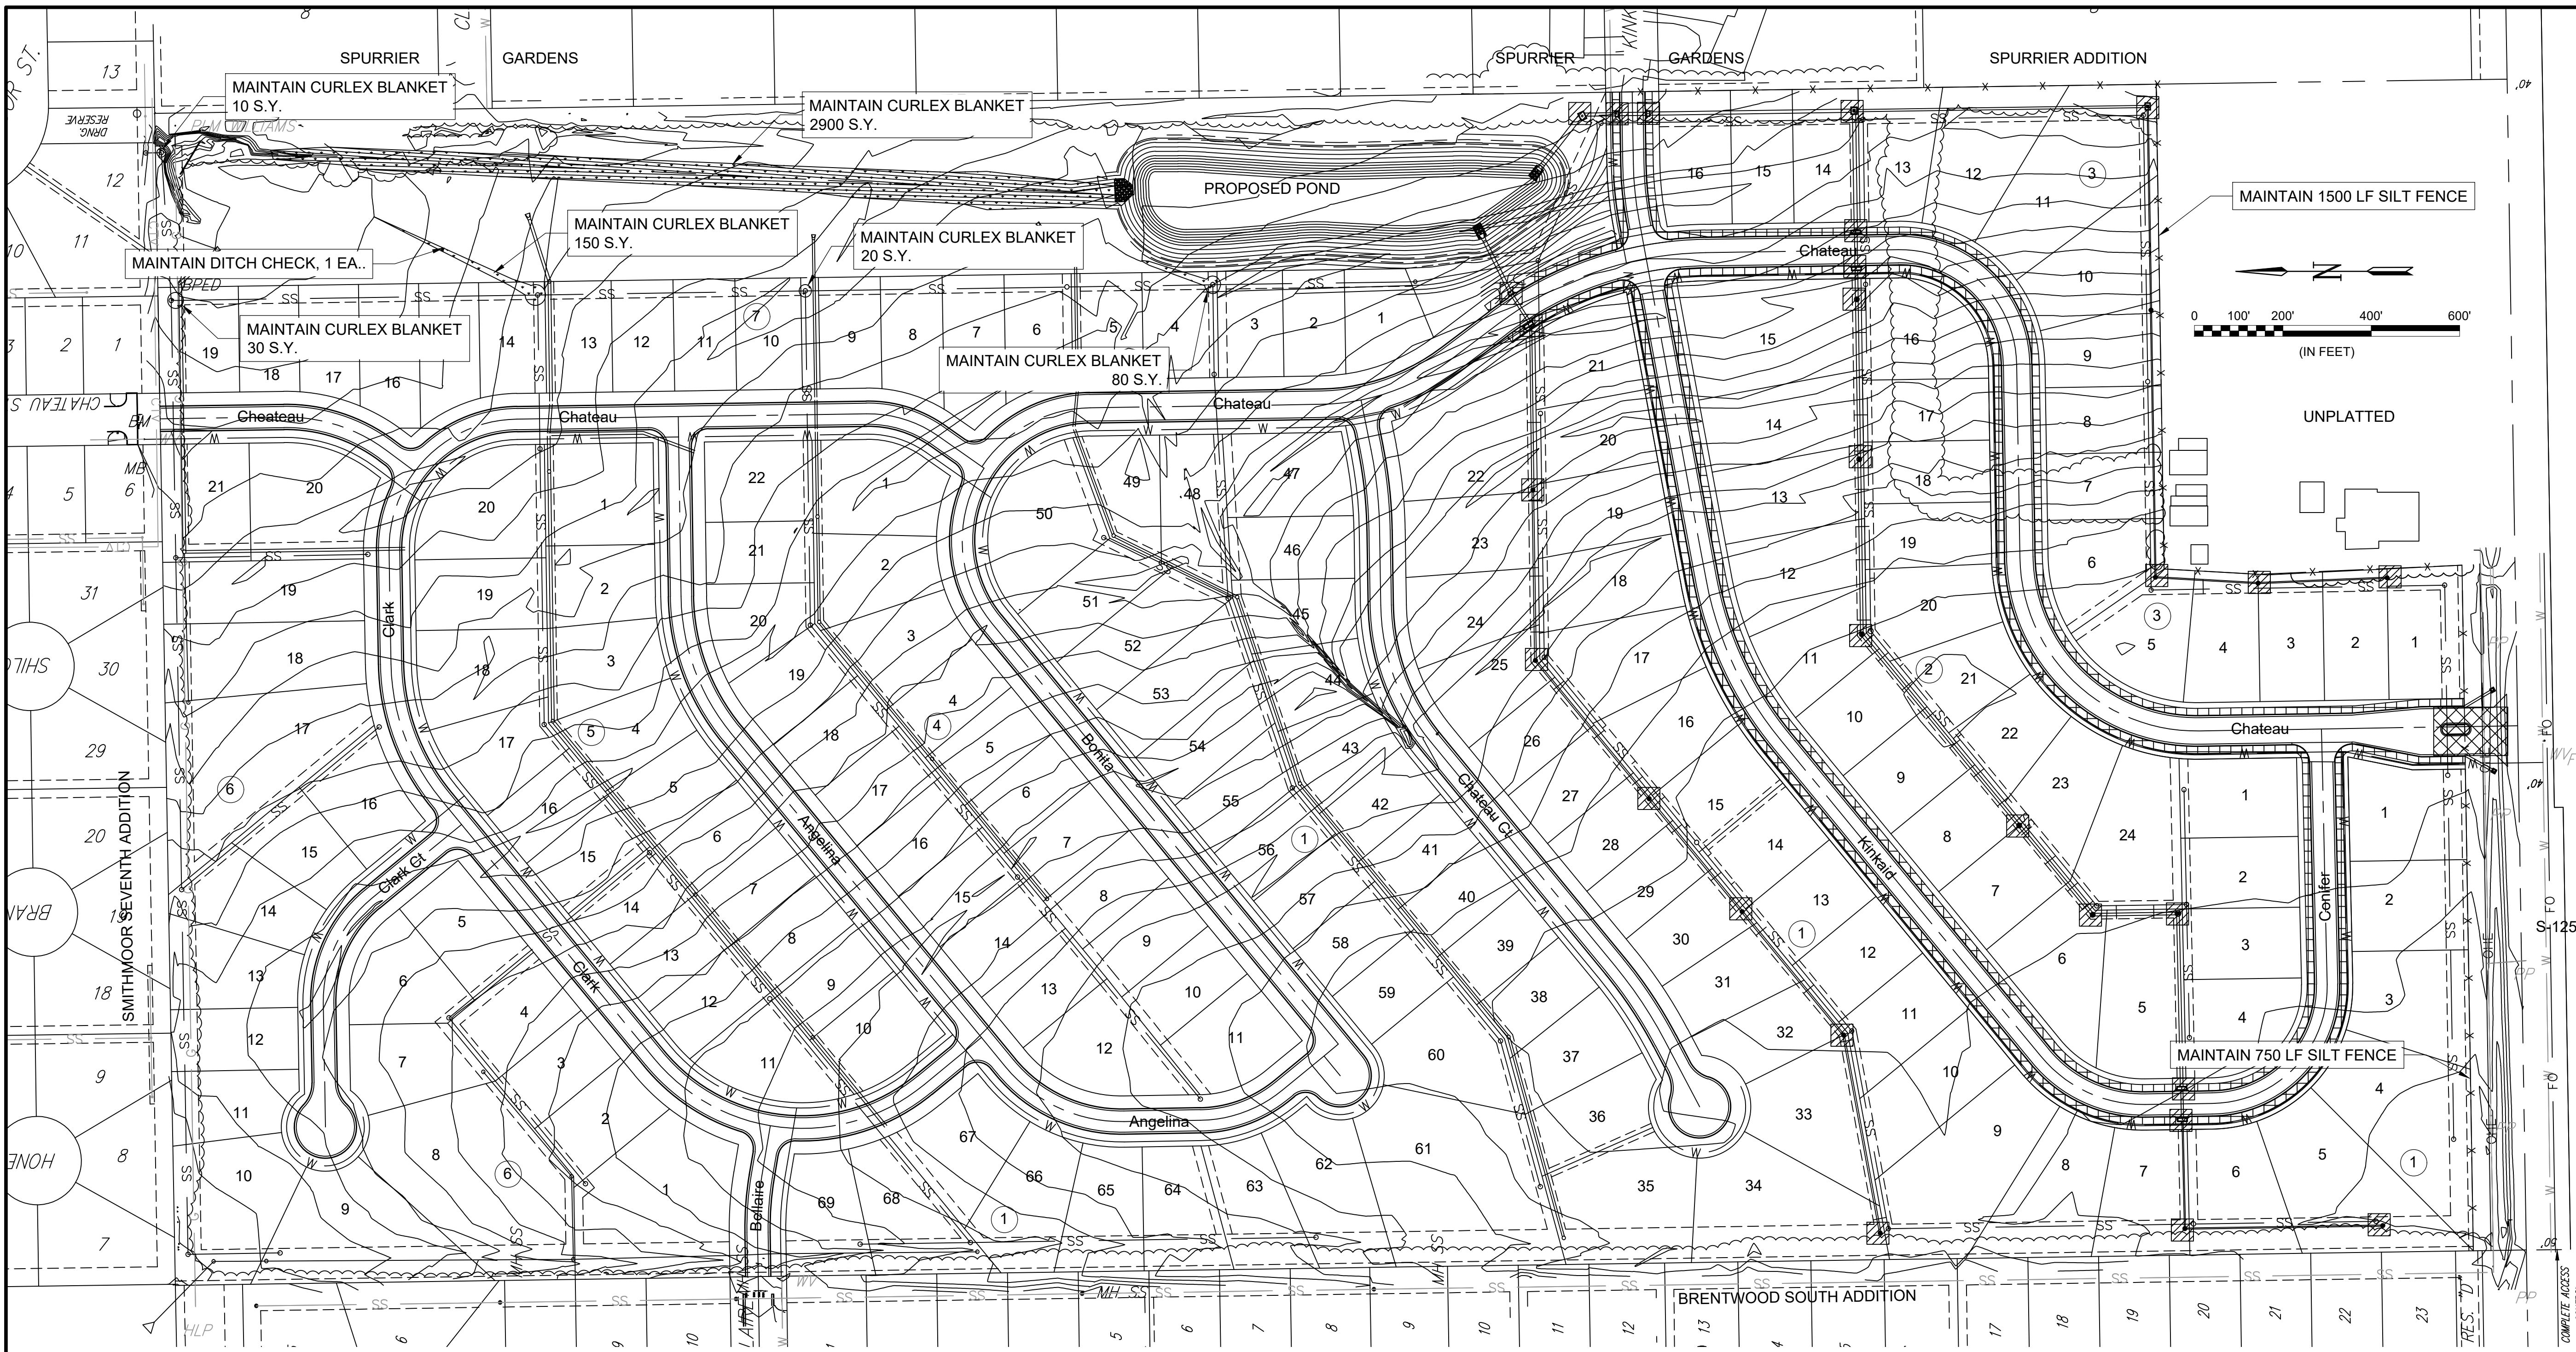

- MAINTAIN Silt Fence (2250 L.F.)
- MAINTAIN Construction Entrance (1 Ea.)
- MAINTAIN Curlex Blanket (3190 S.Y.)
- MAINTAIN Ditch Check (1 Ea.)
- MAINTAIN Inlet Protection (28 Ea.)
- INSTALL Curlex Blanket (5870 S.Y.)

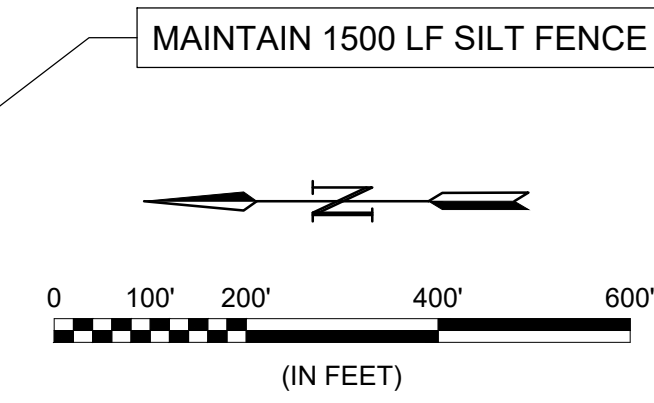

GARVER
 © 2019 GARVER, LLC
 THIS DOCUMENT, ALONG WITH THE IDEAS AND DESIGNS CONVEYED HEREIN, SHALL BE CONSIDERED INSTRUMENTS OF PROFESSIONAL SERVICE AND ARE PROPERTY OF GARVER, LLC. ANY USE, REPRODUCTION, OR DISTRIBUTION OF THIS DOCUMENT, ALONG WITH THE IDEAS AND DESIGN CONTAINED HEREIN, IS PROHIBITED UNLESS AUTHORIZED IN WRITING BY GARVER, LLC OR EXPLICITLY ALLOWED IN THE GOVERNING PROFESSIONAL SERVICES AGREEMENT FOR THIS WORK.

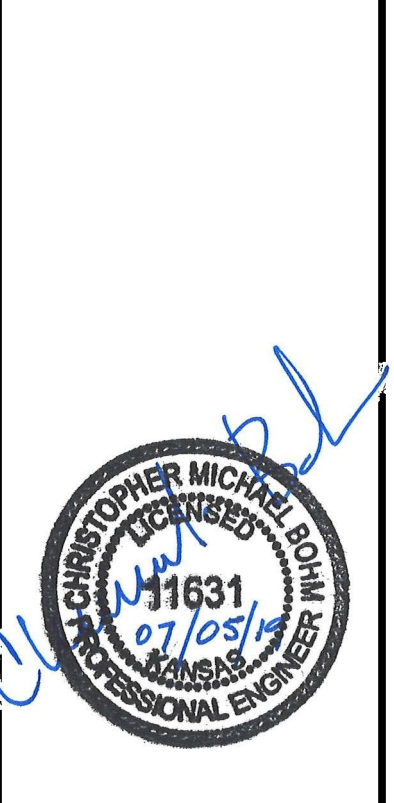

REV.	DATE	DESCRIPTION



CITY OF WICHITA
 WICHITA, KANSAS
 CEDAR CREEK ADD,
 PHASE 1

Erosion Control Plan

JOB NO.: 18266039
 DATE: April 2019
 DESIGNED BY: CMB
 DRAWN BY: CDJ

BAR IS ONE INCH ON ORIGINAL DRAWING
 IF NOT ONE INCH ON THIS SHEET, ADJUST SCALES ACCORDINGLY.

DRAWING NUMBER
 SHEET NUMBER **20** OF **26**