


REGENCY PARK ADDITION

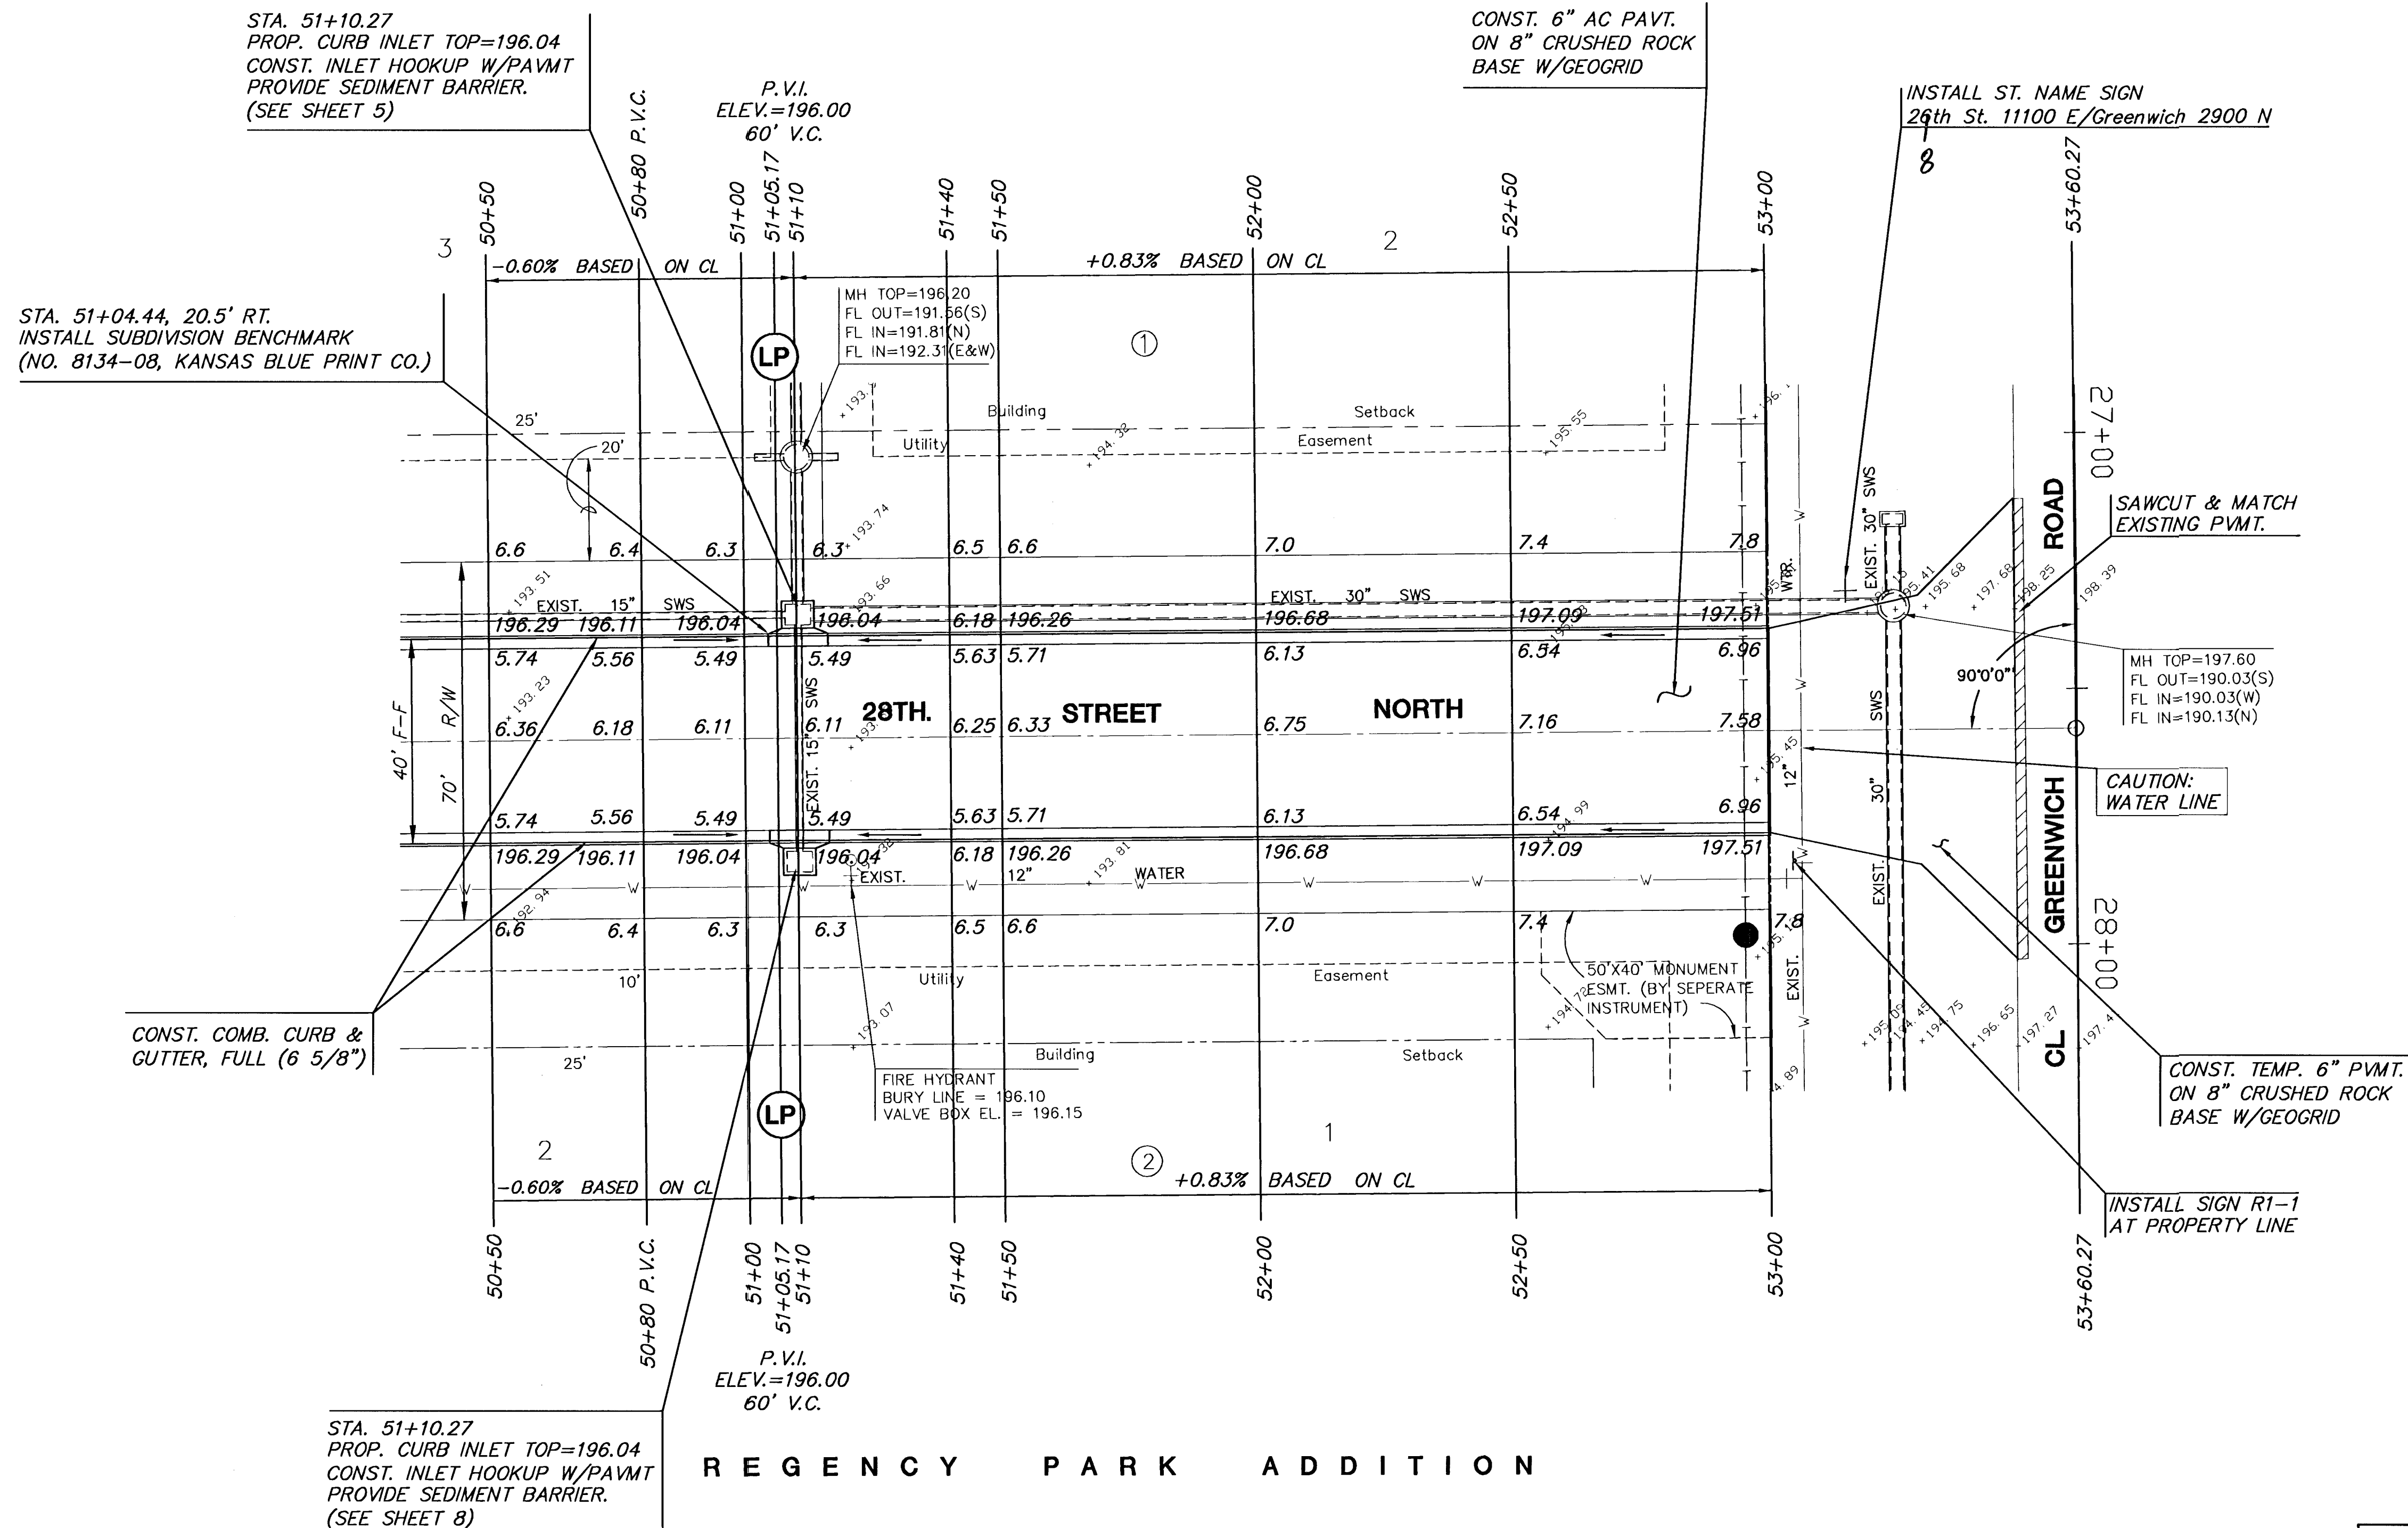

SUBDIVISION BENCH MARKS			
NO.	STREET AND STATION	FROM CL	DESCRIPTION
1	STA., 51+04.44	20.5' RT	WEST SIDE OF STORM SEWER INLET ON NORTH CURB

NOTE: CONTRACTOR SHALL INSTALL SUBDIVISION BENCH MARKS ("FLAT SURVEY MARKERS NO. 8134-08 3" TOP DIAMETER" PROVIDED BY KANSAS BLUE PRINT CO., INC.) COSTS TO BE CONSIDERED SUBSIDIARY TO CONSTRUCTION OF COMBINED CURB AND GUTTER.

MKEC
ENGINEERING
CONSULTANTS
411 N. WEBB ROAD
WICHITA, KS. 67206
316-684-9600

REGENCY PARK
PROJECT NAME

PAVING PLANS - PHASE 2A
SHEET TITLE

DESIGN BY: SRS DRAWN BY: KKL/DM CHECKED BY: SRS

DATE: AUGUST 2004 JOB NO.: 03211_E2 SHEET OF: 7 / 16