
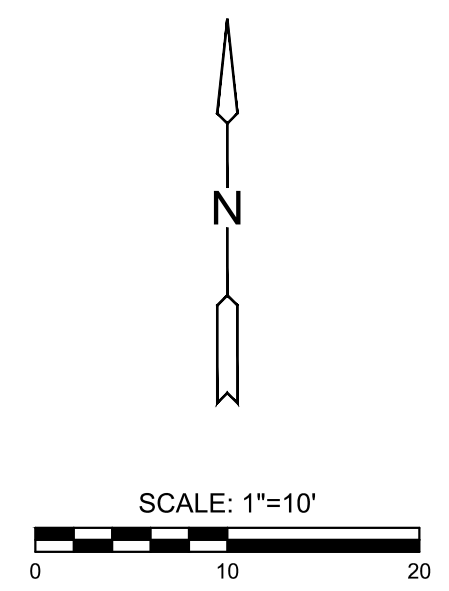


J:\PROJECTS\2019\1601010221\_PERFECTION\_AUBURN\_LAKES\_16221\_CAD\SHOTS\05\_CIVIL\PAV\PHASE 2\16221-05-5004-PH2.DWG  
 PLOTTED: Tuesday, July 30, 2019 @ 11:27AM

PAVING & INCIDENTAL DRAINAGE FOR  
**AUBURN LAKES ADDITION**  
 PHASE 2

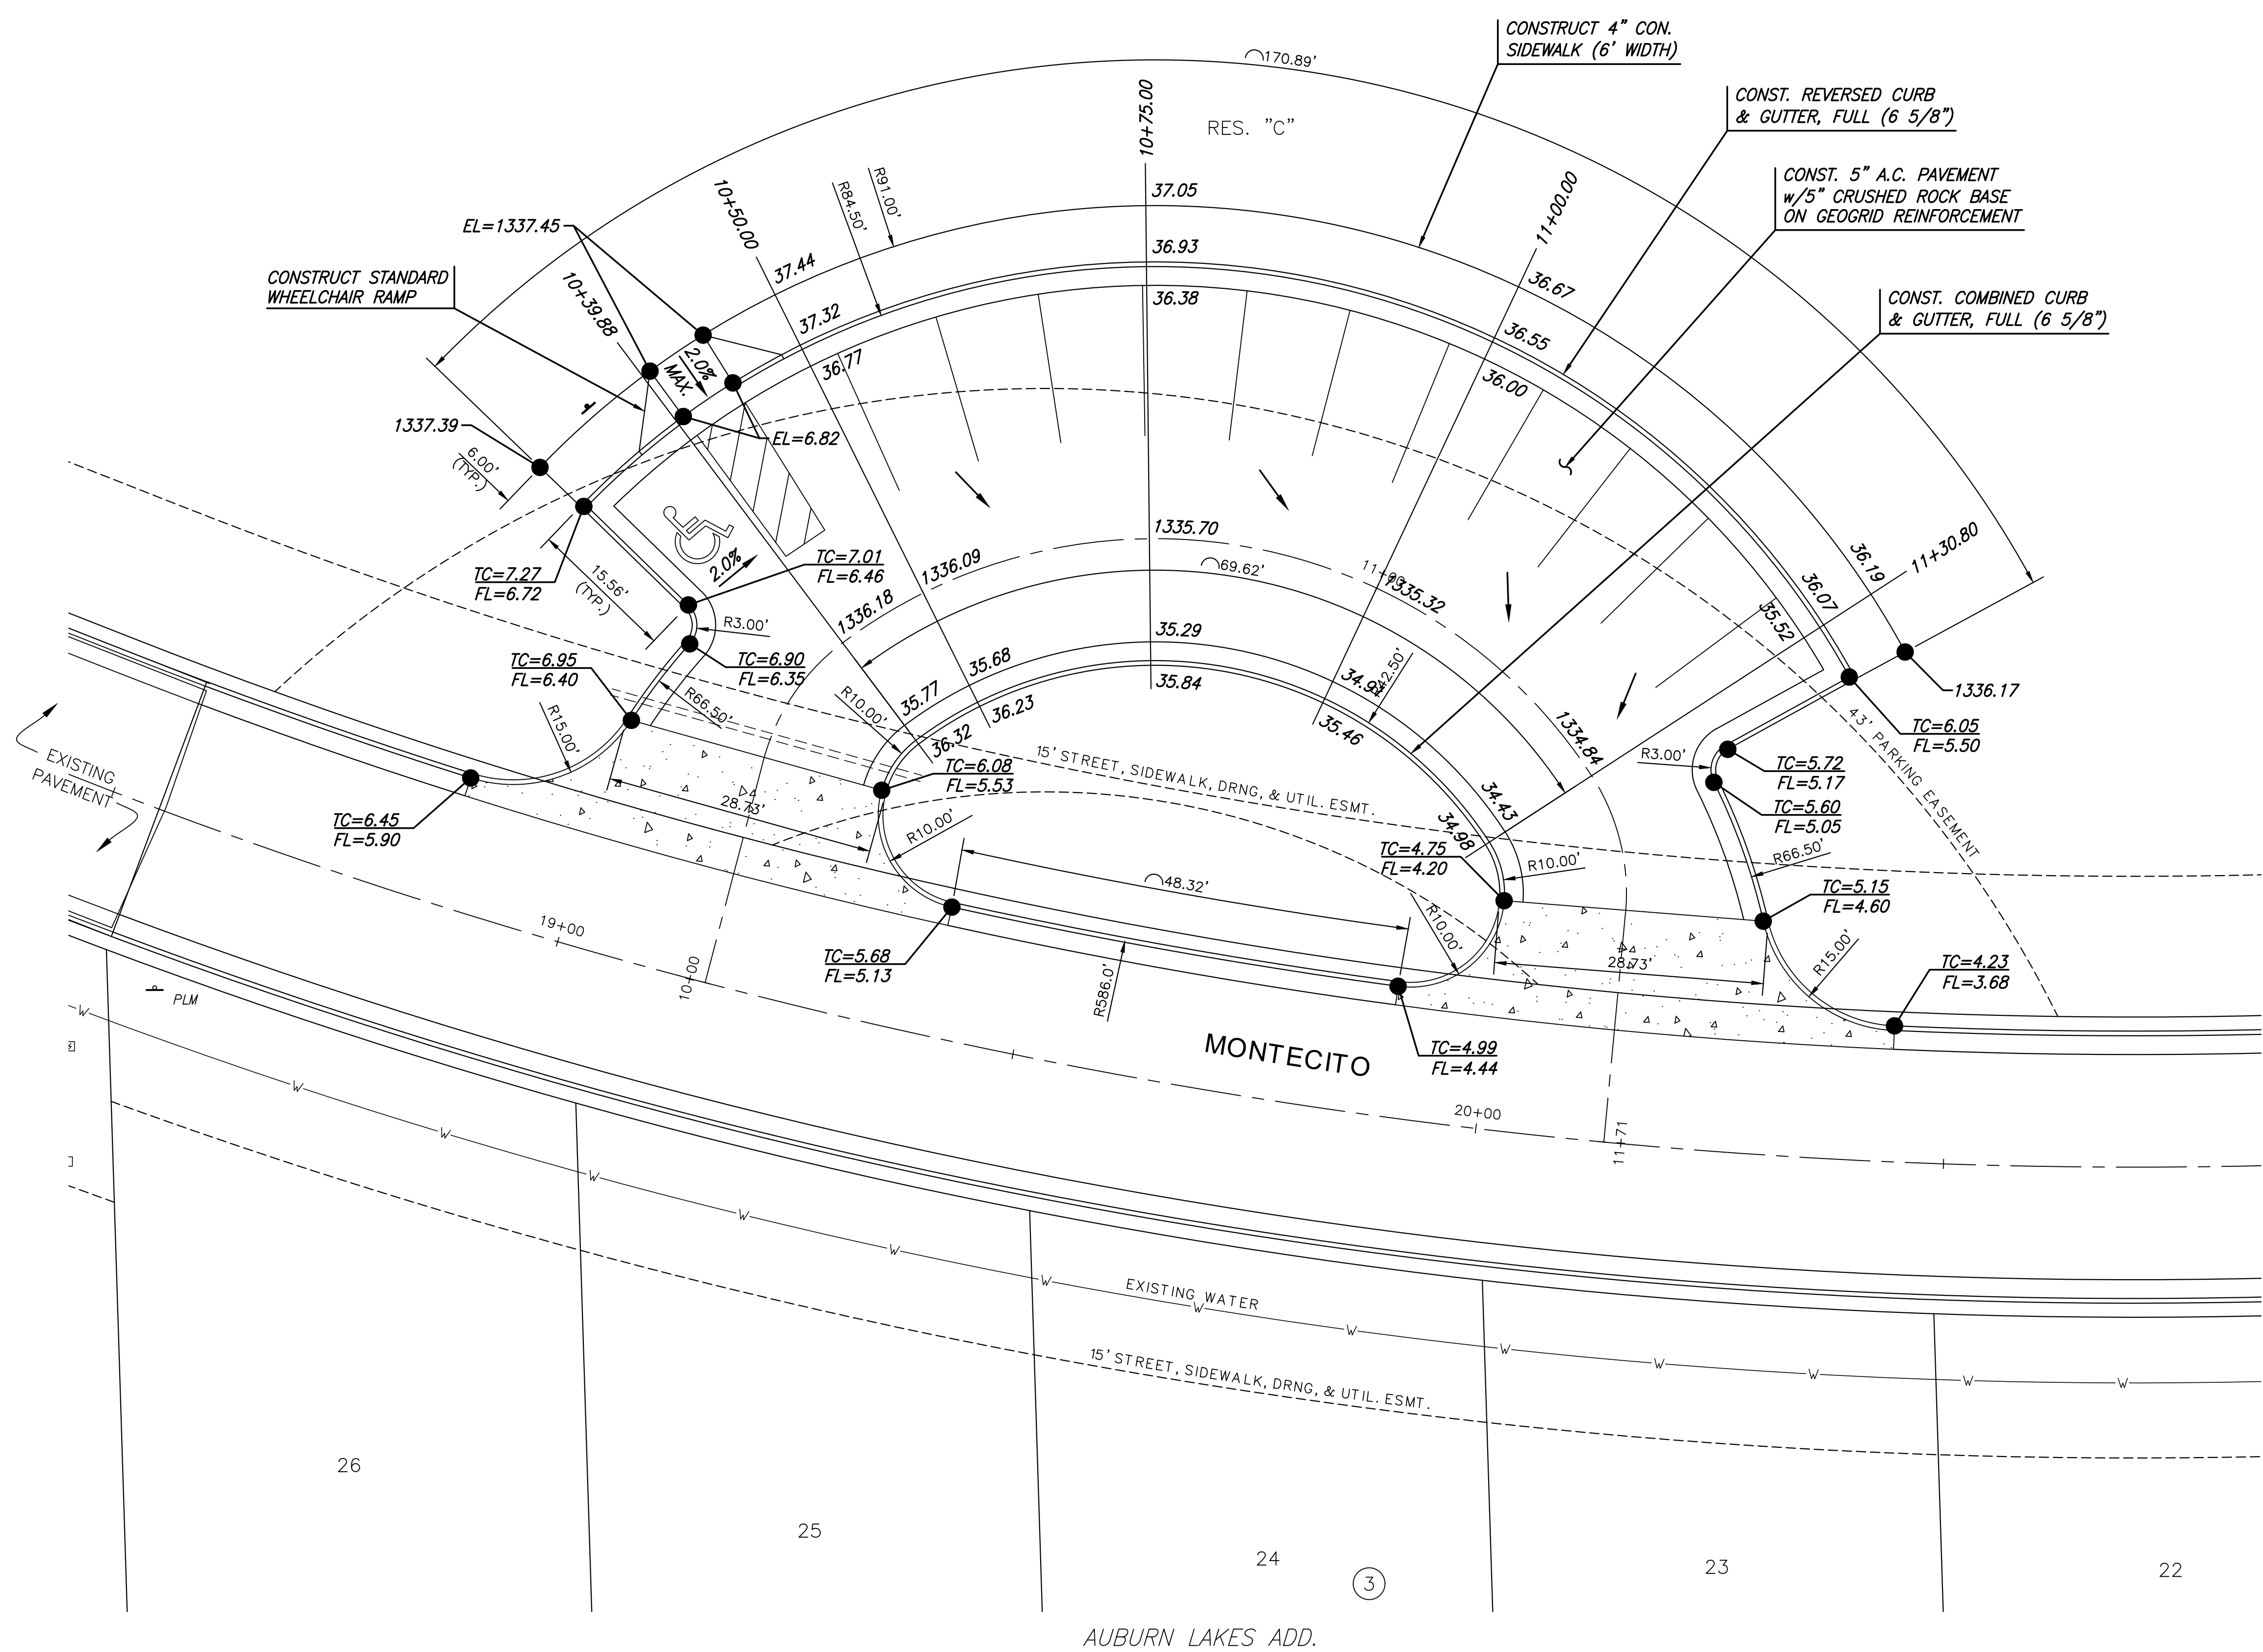

©2019  
 MKEC Engineering  
 All Rights Reserved  
 www.mkec.com  
 These drawings and their contents, including, but not limited to, all concepts, designs, & ideas are the exclusive property of MKEC Engineering (MKEC), and may not be used or reproduced in any way without the express consent of MKEC.

**PARKING LOT  
 GRADING PLAN**

PROJECT NO.	472-85328	
DATE	JULY 2019	
SCALE	1" = 10'	
DESIGNED	DRAWN	CHECKED
DFL	JWC	GJA

NO.	REVISION	DATE

SHEET NO.  
 12 OF 38