


PAVING IMPROVEMENTS

WACO AVENUE FROM DOUGLAS TO CENTRAL

CITY OF WICHITA PROJECT NO. 472-85496
OCA NO. 707150

CITY OF WICHITA, KANSAS


GARY JANZEN, P.E. - CITY ENGINEER

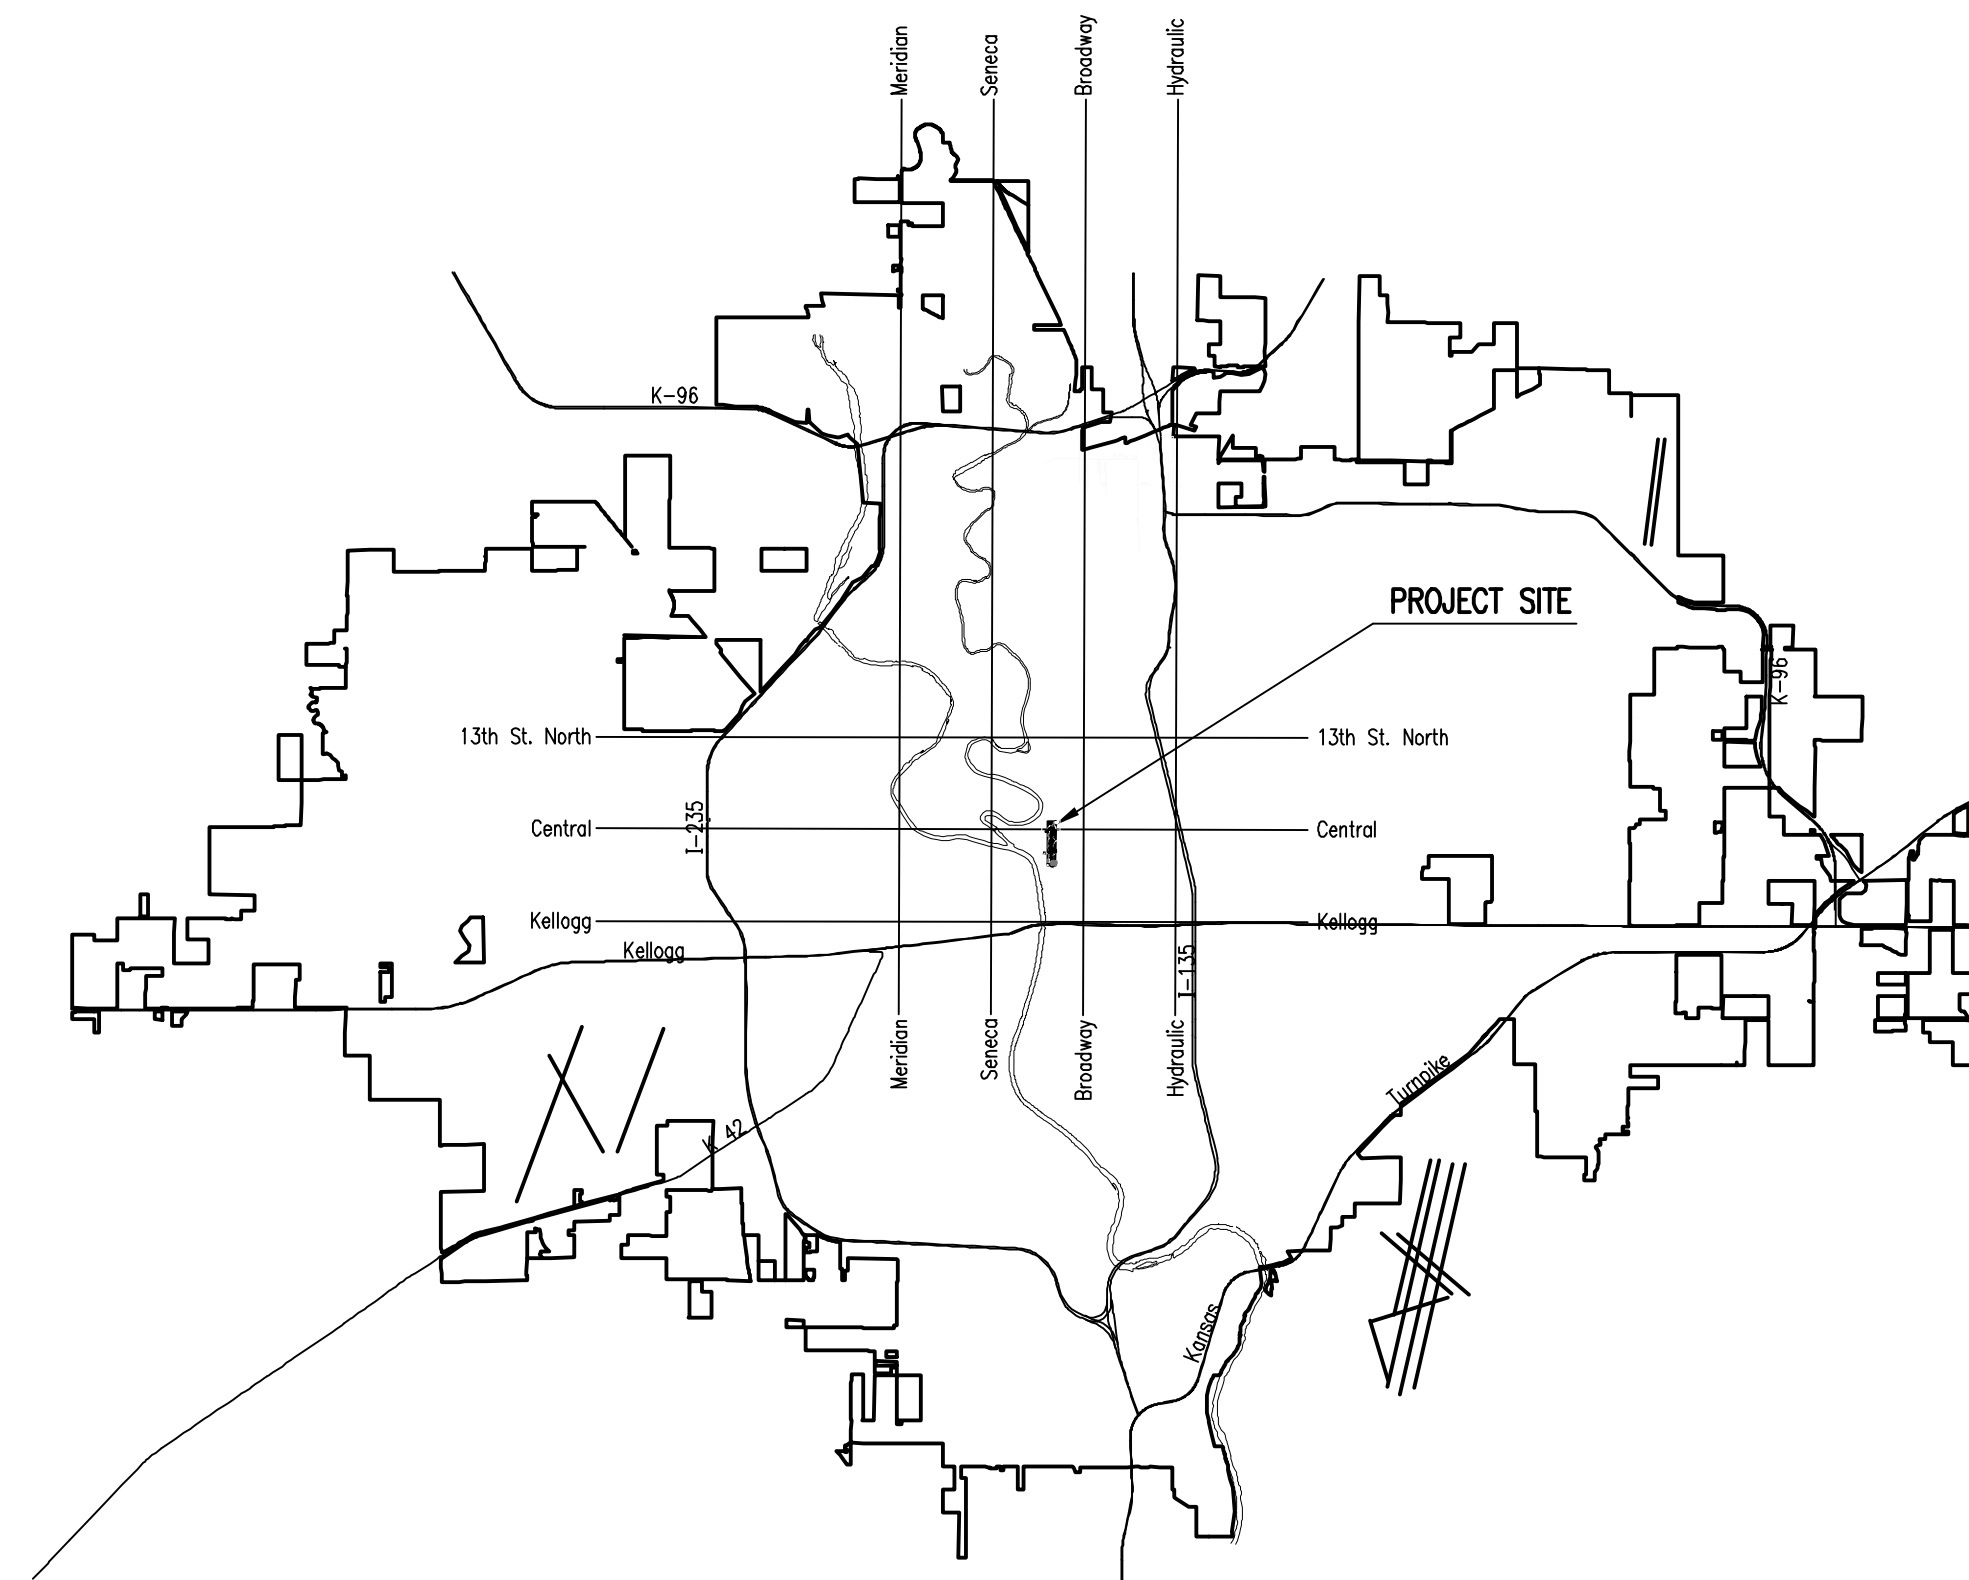

LOCATION MAP

JUNE 2019

PLANS PREPARED BY
PROFESSIONAL ENGINEERING CONSULTANTS, P.A.
ENGINEERS
WICHITA, KANSAS

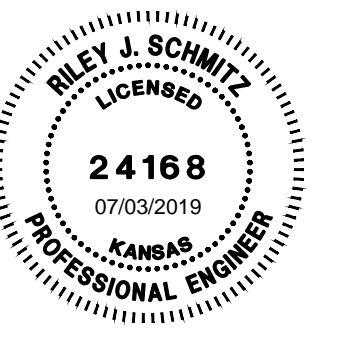

INDEX OF SHEETS

- 1. TITLE SHEET
- 2. KEY MAP AND GENERAL NOTES
- 3. TYPICAL SECTIONS
- 4-7. COORDINATE GEOMETRY PLANS AND TABLES
- 8-11. PLAN SHEETS
- 12. COMBINED CURB AND GUTTER DETAILS
- 13. WHEELCHAIR RAMP DETAILS
- 14-18. EROSION CONTROL DETAILS
- 19-34. TRAFFIC SIGNAL PLANS AND DETAILS
- 35-38. PAVEMENT MARKING & SIGNING PLAN SHEETS
- 39. TRAFFIC HANDLING & CONSTRUCTION SEQUENCE
- 40-48. TRAFFIC CONTROL DETAILS

PAVING IMPROVEMENTS
WACO AVENUE FROM DOUGLAS TO CENTRAL
GARY JANZEN, P.E. - CITY ENGINEER
CITY OF WICHITA PROJECT NO. 472-85496

Issue:	
JOB NO.	187042-006
DATE	JUNE 2019
PM	BMM
DESIGNED BY	RJS, SAC
DRAWN BY	CP, BJS
CHECKED BY	BMM

TITLE SHEET

01
01 OF 48

Saved 7-3-2019 1:37:11 PM by CP
 Plot Scale: 1" = 7'-3"-2019 1:38:24 PM by CARLOS PEREZ
 U:\Wichita-Chin\0018167042\006\Trans\Drawings\187042-006-01-C-TITLE SHEET