


Files: I:\2018\18267009 - clear_creek_ph_5_engineering\Drawings\CAD\18267009-Erosion Control.dwg Last Save: 10/25/2019 11:28 AM Last saved by: E:\Glover
 Last plotted by: Glover, Eric J. Plot Style: --- Plot Scale: 1:25649 Plot Date: 10/25/2019 12:05 PM Plotter used: None



UNPLATTED
 OWNER: ALDEN VIRGIE A LIV TR U/A/

SPRING VALLEY EST
 7 6 5 4 3

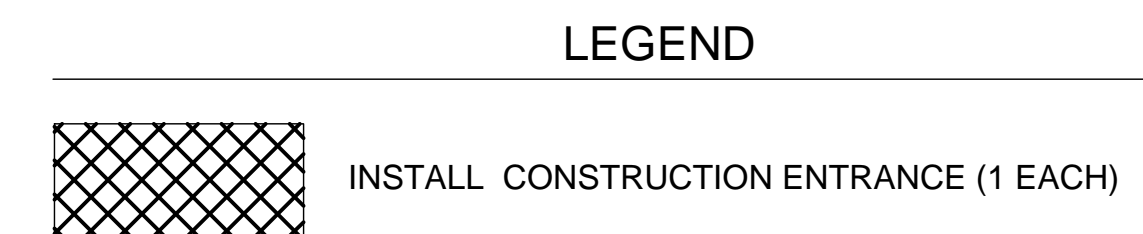

© 2018 GARVER, LLC
 THIS DOCUMENT, ALONG WITH THE IDEAS AND DESIGNS CONVEYED HEREIN, SHALL BE CONSIDERED INSTRUMENTS OF PROFESSIONAL SERVICE AND ARE PROPERTY OF GARVER, LLC. ANY USE, REPRODUCTION, OR DISTRIBUTION OF THIS DOCUMENT, ALONG WITH THE IDEAS AND DESIGN CONTAINED HEREIN, IS PROHIBITED UNLESS AUTHORIZED IN WRITING BY GARVER, LLC OR EXPLICITLY ALLOWED IN THE GOVERNING PROFESSIONAL SERVICES AGREEMENT FOR THIS WORK.

8535 E. 21st Street N.
 Wichita, KS 67206
 (316) 264-8008



REV.	DATE	DESCRIPTION	BY



CITY OF WICHITA
 WICHITA, KANSAS
 CLEAR CREEK
 PHASE 5 - WATER

EROSION CONTROL PLAN

JOB NO.: 18267009
 DATE: SEPT. 2019
 DESIGNED BY: .
 DRAWN BY: .

BAR IS ONE INCH ON ORIGINAL DRAWING
 0 1" IF NOT ONE INCH ON THIS SHEET, ADJUST SCALES ACCORDINGLY.

DRAWING NUMBER

SHEET NUMBER **7** OF **14**