



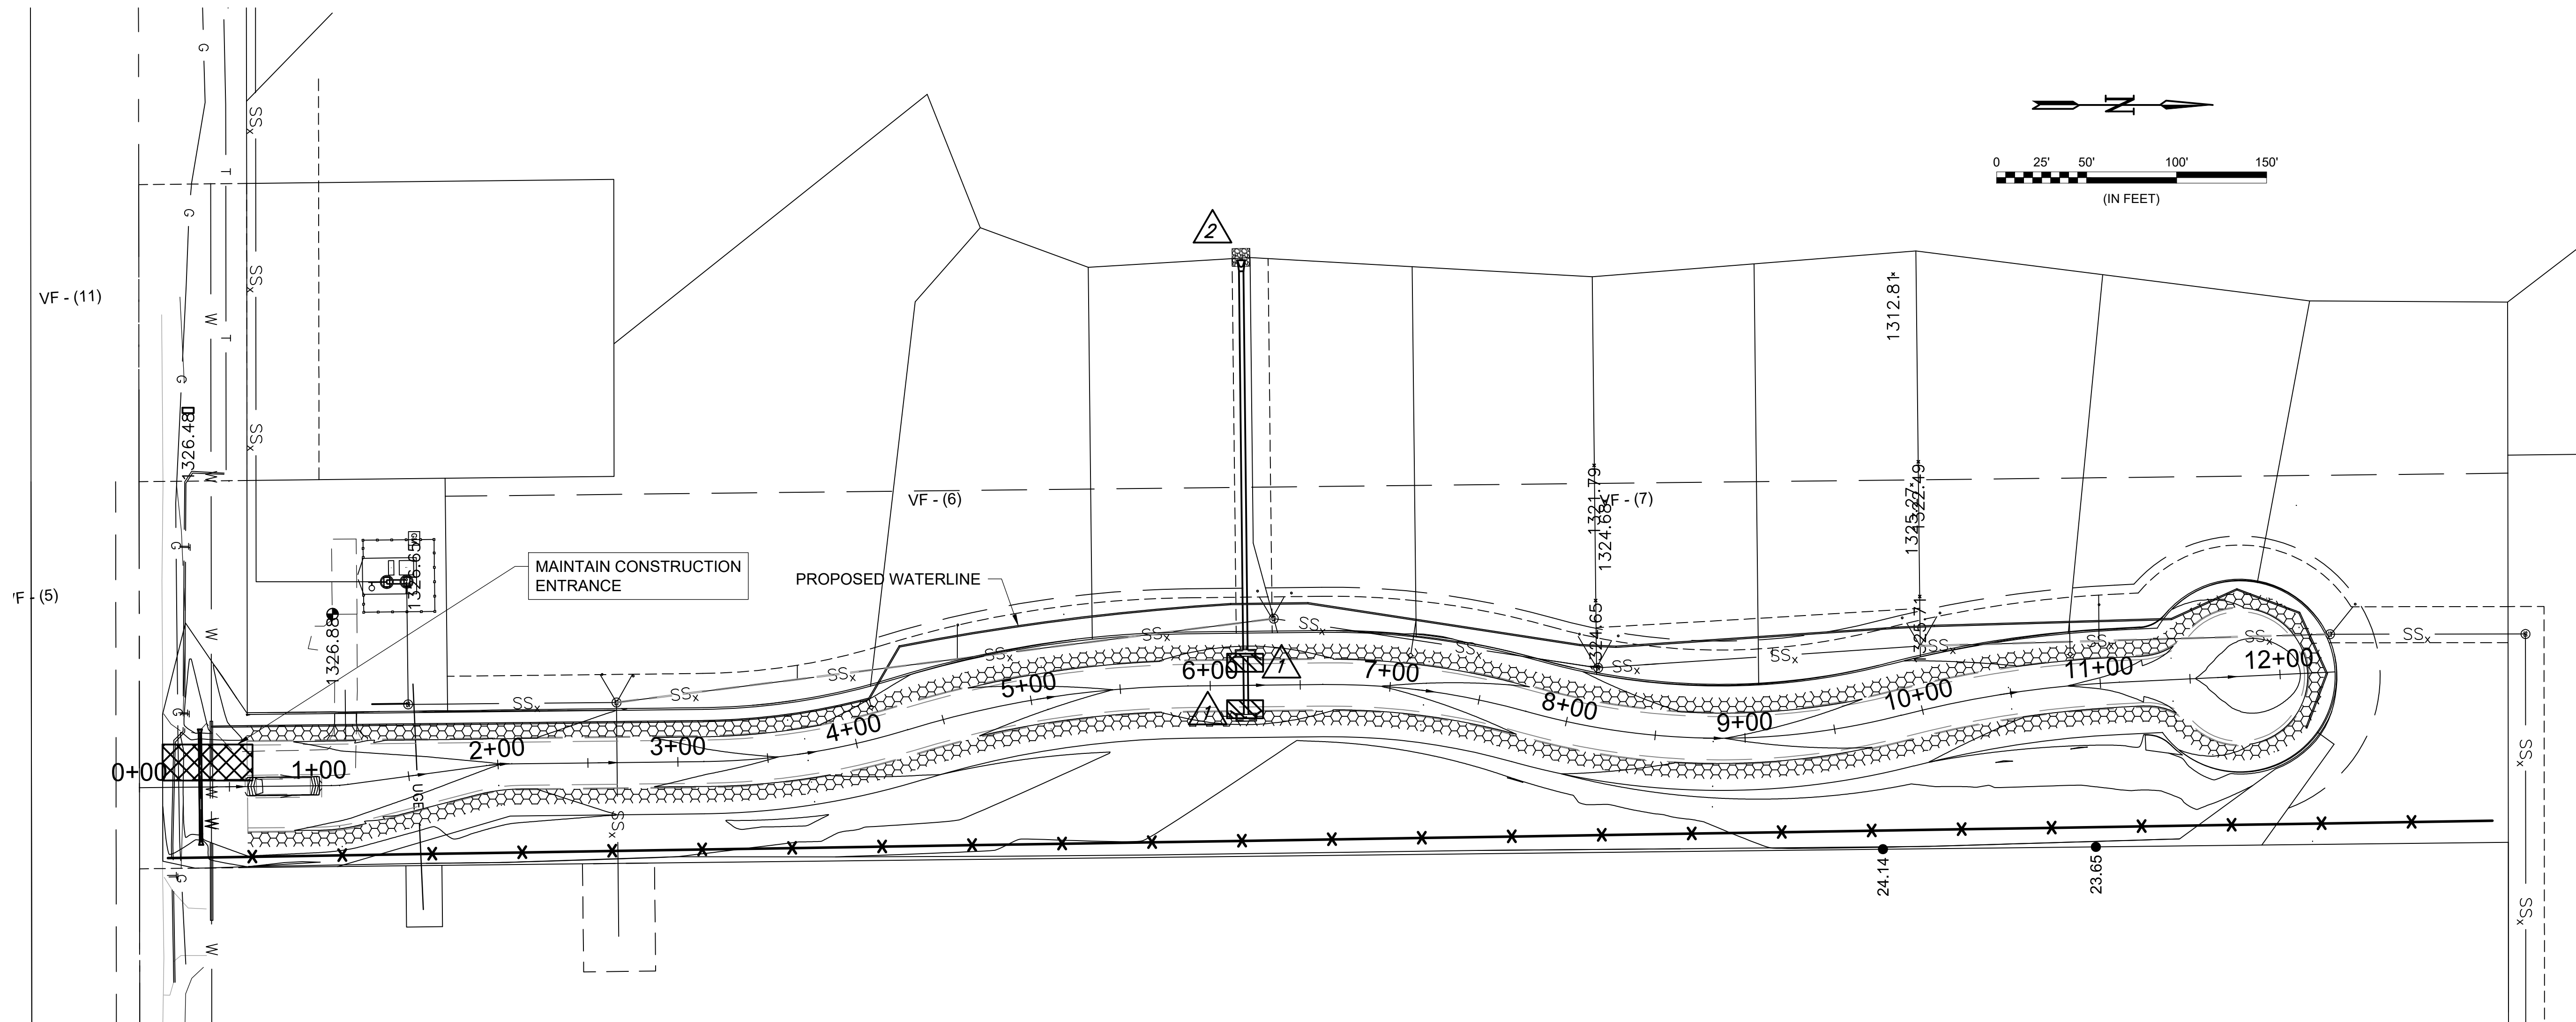


File: L:\2019\19T41003 - Emerald Bay 4th Add Ph1\Drawings\C3D\19T41003-EROSION CONTROL.dwg Last Save: 10/21/2019 4:33 PM Last saved by: DRStandrich  
 Last plotted by: Glover, Eric J. Plot Style: --- Plot Scale: 1:2,5849 Plot Date: 10/22/2019 10:37 AM Plotter used: None

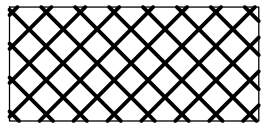

LEGEND

-  MAINTAIN CONSTRUCTION ENTRANCE (1 EACH)
-  INSTALL & MAINTAIN SILT FENCE ( 1291 LIN. FT.)
-  INSTALL & MAINTAIN CURB INLET PROTECTION (2 EACH)
-  INSTALL EROSION CONTROL MAT (CURLEX)(2,104 SQ. YDS.)

 

© 2019 GARVER, LLC  
 THIS DOCUMENT, ALONG WITH THE IDEAS AND DESIGNS CONVEYED HEREIN, SHALL BE CONSIDERED INSTRUMENTS OF PROFESSIONAL SERVICE AND ARE PROPERTY OF GARVER, LLC. ANY USE, REPRODUCTION, OR DISTRIBUTION OF THIS DOCUMENT, ALONG WITH THE IDEAS AND DESIGN CONTAINED HEREIN, IS PROHIBITED UNLESS AUTHORIZED IN WRITING BY GARVER, LLC OR EXPLICITLY ALLOWED IN THE GOVERNING PROFESSIONAL SERVICES AGREEMENT FOR THIS WORK.

8535 E. 21st St. N.  
 Suite 130  
 Wichita, KS 67206  
 (316) 264-8008

REV.	DATE	DESCRIPTION	BY



CITY OF WICHITA  
 WICHITA, KANSAS  
 EMERALD BAY 4th ADD.  
 PHASE 1 - PAVING

EROSION CONTROL PLAN

JOB NO.: 19T41003  
 DATE: OCT. 2019  
 DESIGNED BY: .  
 DRAWN BY: .

BAR IS ONE INCH ON ORIGINAL DRAWING  
 IF NOT ONE INCH ON THIS SHEET, ADJUST SCALES ACCORDINGLY.

DRAWING NUMBER