

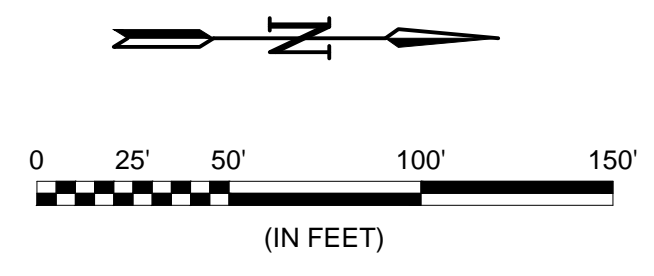


File: I:\2019\1941003 - emerald bay 4th add ph1\Drawings\C3D\19T41003-EROSION CONTROL.dwg, Last Save: 9/13/2019 11:47 AM, Last saved by: E.J.Glover
 Last plotted by: Glover, Eric J., Plot Style: ---, Plot Scale: 1:2.5649, Plot Date: 9/16/2019 7:36 AM, Plotter used: None

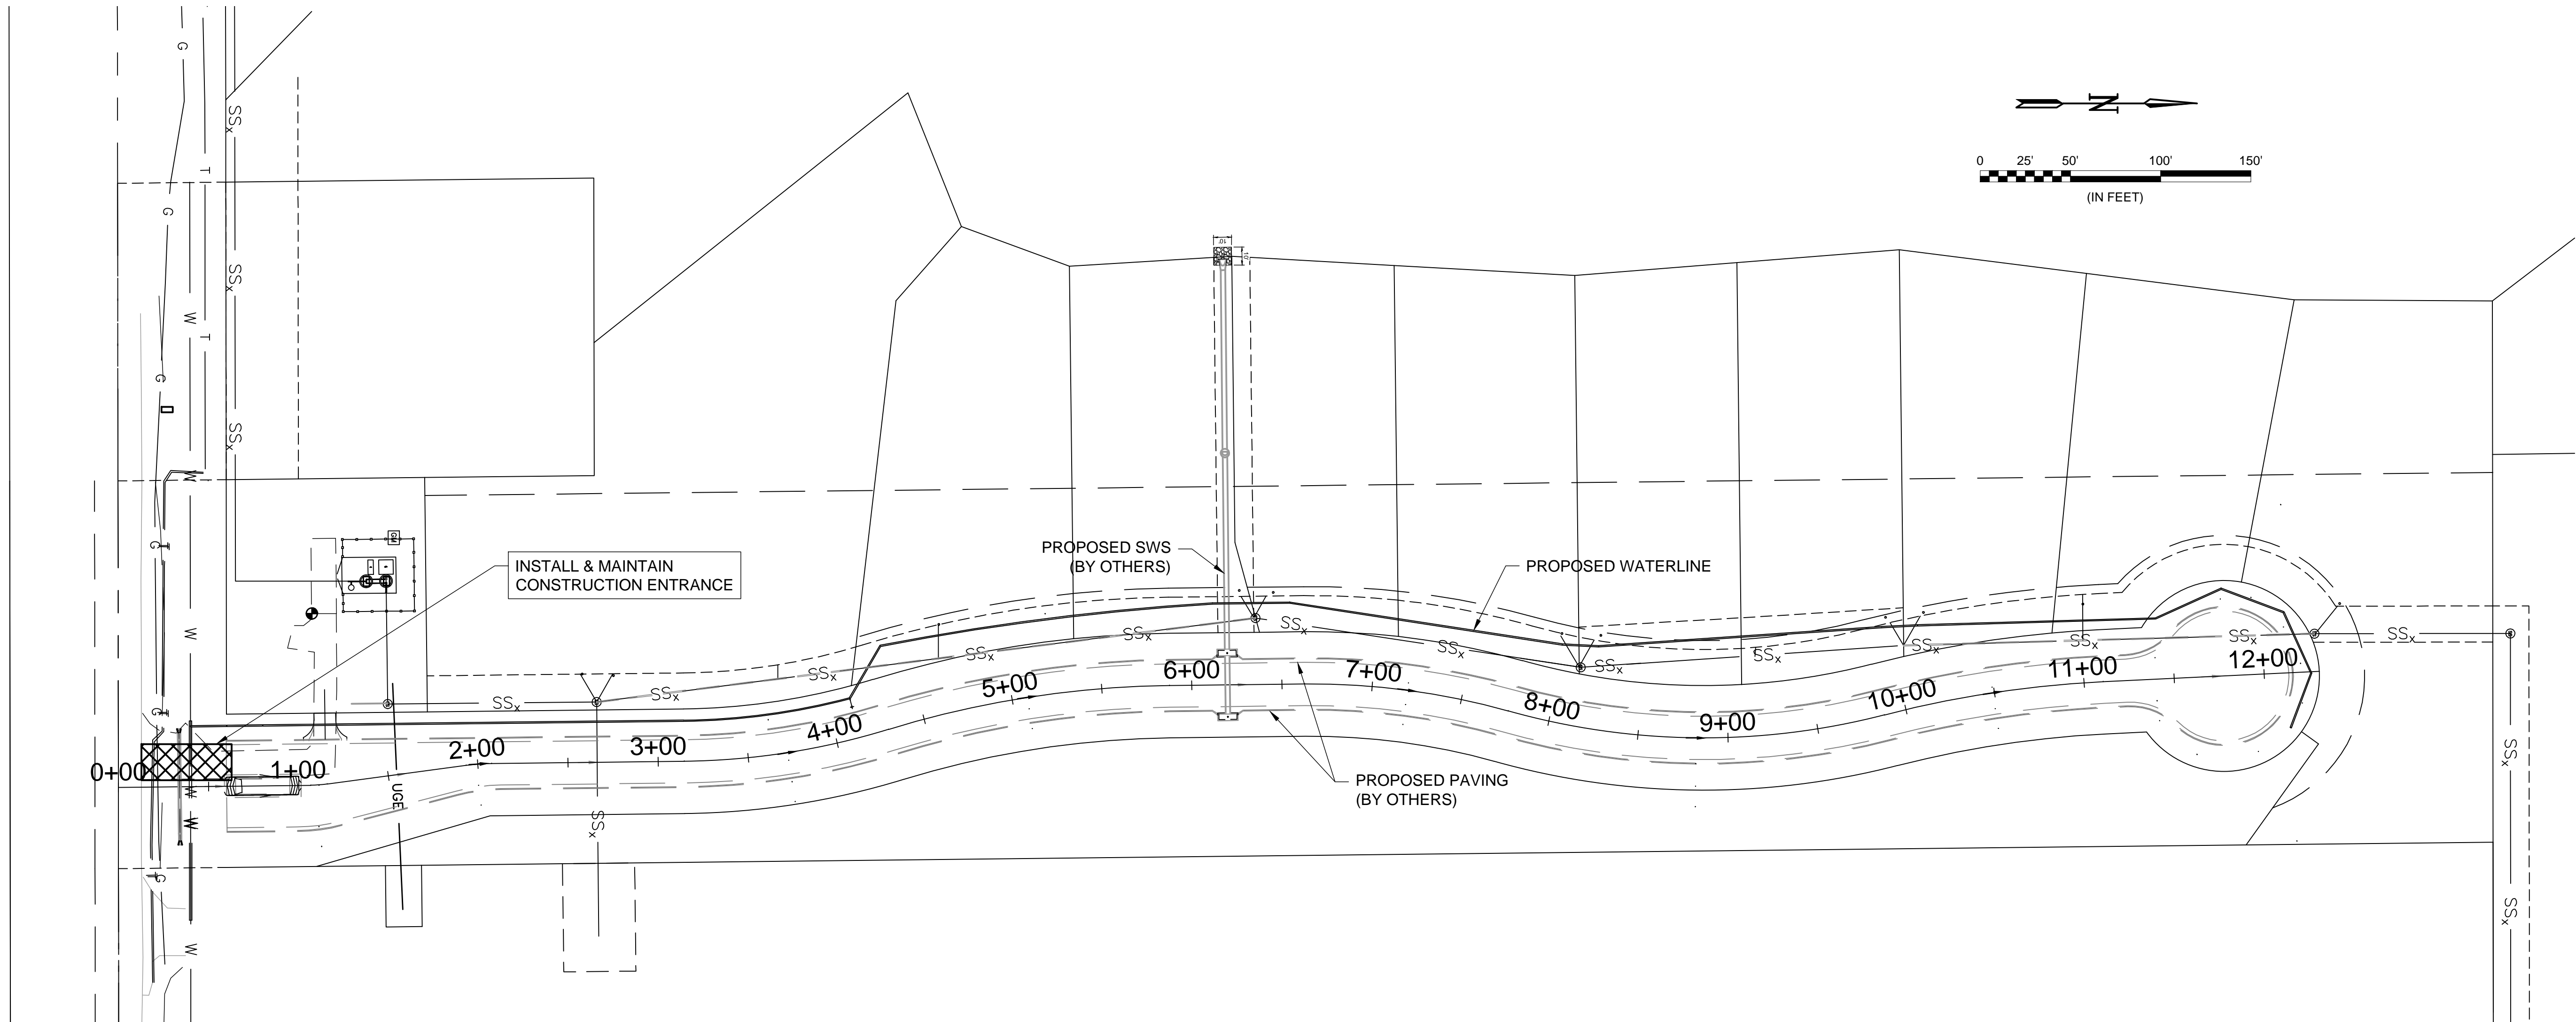


LEGEND

 INSTALL CONSTRUCTION ENTRANCE (1 EACH)

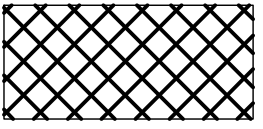

© 2019 GARVER, LLC
 THIS DOCUMENT, ALONG WITH THE IDEAS AND DESIGNS CONVEYED HEREIN, SHALL BE CONSIDERED INSTRUMENTS OF PROFESSIONAL SERVICE AND ARE PROPERTY OF GARVER, LLC. ANY USE, REPRODUCTION, OR DISTRIBUTION OF THIS DOCUMENT, ALONG WITH THE IDEAS AND DESIGN CONTAINED HEREIN, IS PROHIBITED UNLESS AUTHORIZED IN WRITING BY GARVER, LLC OR EXPLICITLY ALLOWED IN THE GOVERNING PROFESSIONAL SERVICES AGREEMENT FOR THIS WORK.

8535 E. 21st St. N.
 Suite 130
 Wichita, KS 67206
 (316) 264-8008

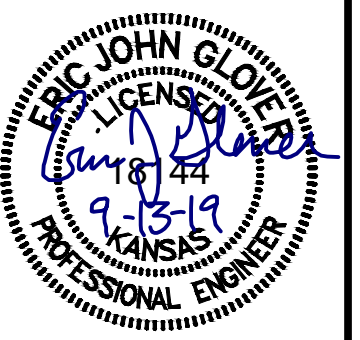

| REV. | DATE | DESCRIPTION | BY |
|------|------|-------------|----|
| | | | |
| | | | |
| | | | |



CITY OF WICHITA
 WICHITA, KANSAS
 EMERALD BAY 4th ADD.
 PHASE 1 - WATER

EROSION CONTROL PLAN

JOB NO.: 19T41003
 DATE: SEPT. 2019
 DESIGNED BY: E.JG
 DRAWN BY: DRS

BAR IS ONE INCH ON ORIGINAL DRAWING
 IF NOT ONE INCH ON THIS SHEET, ADJUST SCALES ACCORDINGLY.

DRAWING NUMBER