



PLOTED: Tuesday, September 03, 2019 @ 03:45PM

STATE	PROJECT NO.	YEAR	SHEET NO.	TOTAL SHEETS
KANSAS	87 N-0662-01	2019	112	194



LEGEND

	FLOW ARROW
	BACK OF CURB PROTECTION
	SILT FENCE
	CURB INLET PROTECTION
	DROP INLET PROTECTION
	CONST. LIMITS

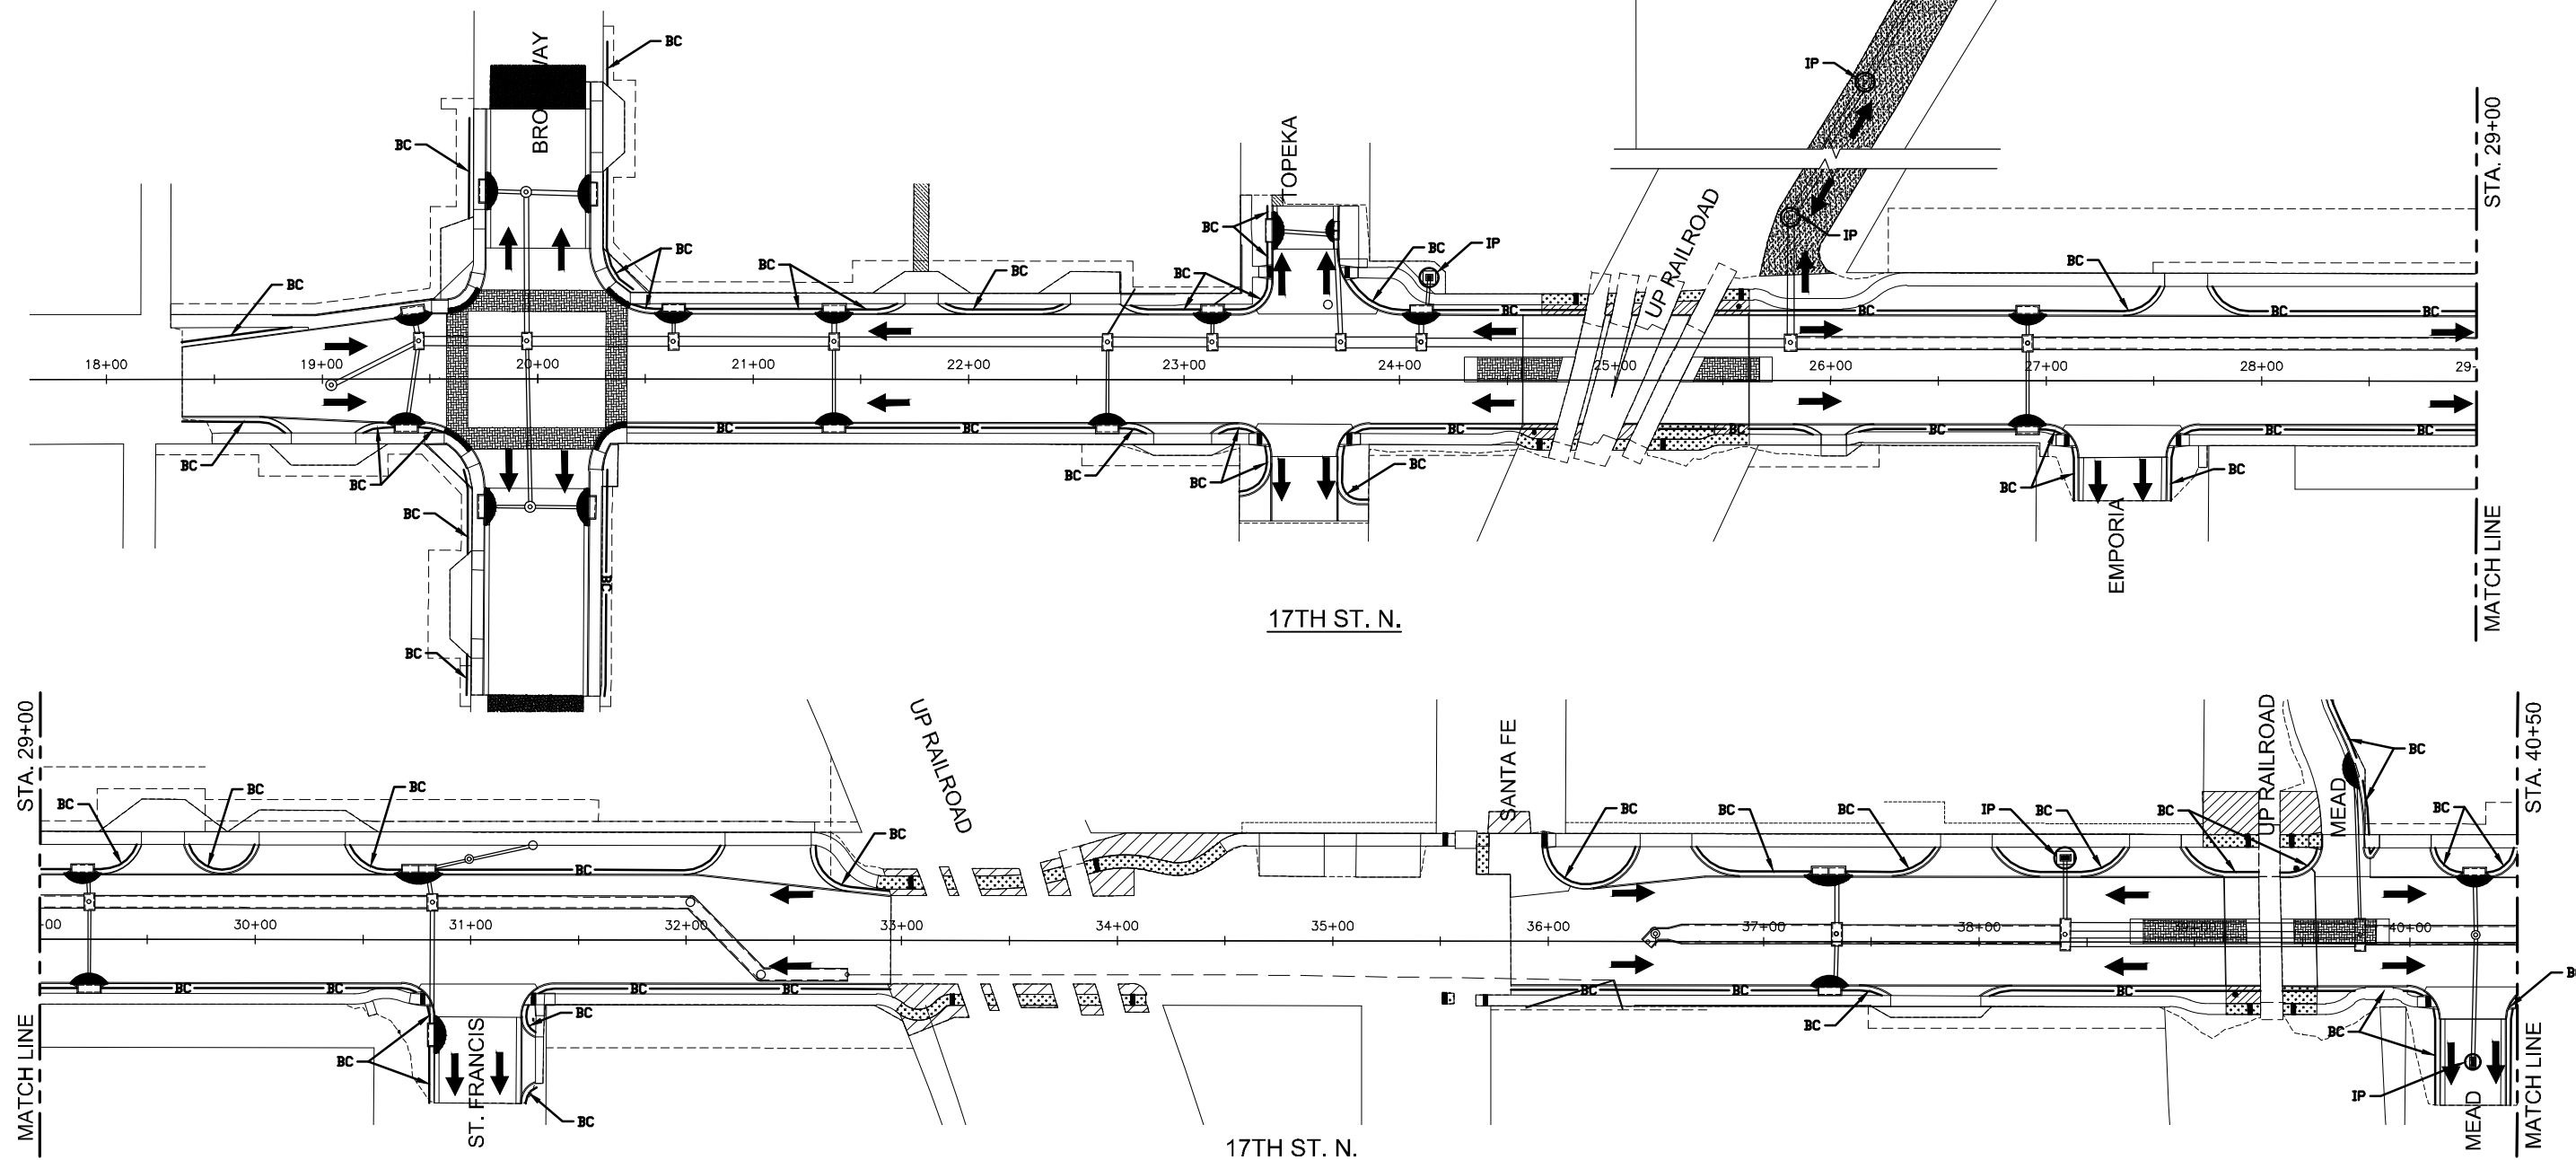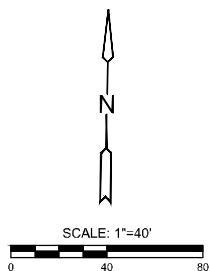

STREET IMPROVEMENTS FOR
17TH ST - BROADWAY TO I-135
FROM BROADWAY TO I-135

©2019
MKEC Engineering
All Rights Reserved
www.mkec.com
These drawings and their contents, including, but not limited to, all concepts, designs, & ideas are the exclusive property of MKEC Engineering (MKEC), and may not be used or reproduced in any way without the express consent of MKEC.

EROSION CONTROL PLAN

PROJECT NO.	87 N-0662-01		
DATE	8/30/2019		
SCALE	1"=40'		
DESIGNED	DRAWN	CHECKED	
JRA	RAM	JRA	
NO.	REVISION	DATE	
SHEET NO.			

J:\CML\041770\DWG\EROSION\041770-FP-01.DWG