
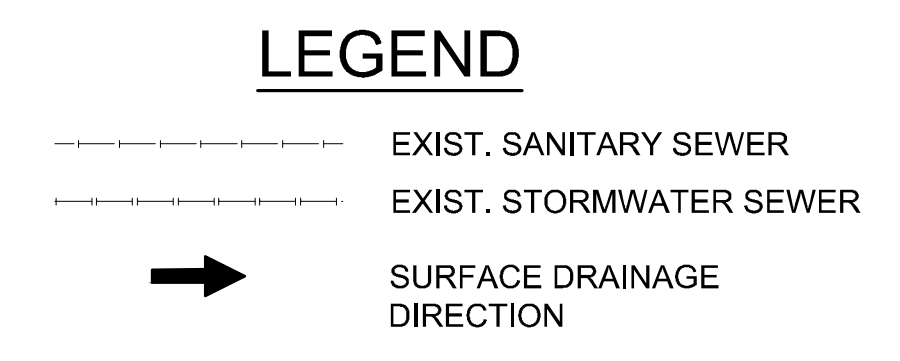
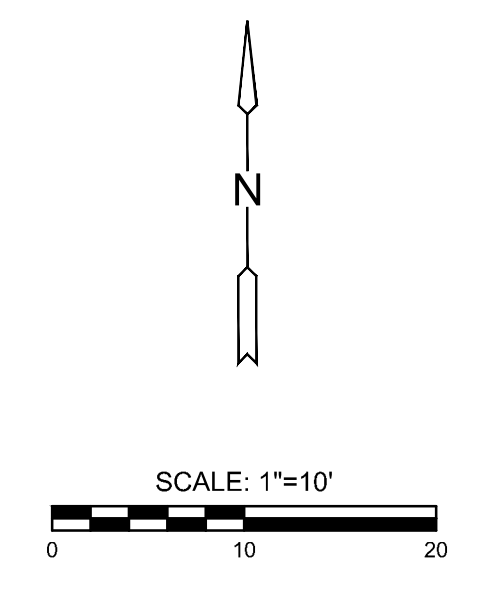


STATE	PROJECT NO.	YEAR	SHEET NO.	TOTAL SHEETS
KANSAS	87 N-0662-01	2019	121	194

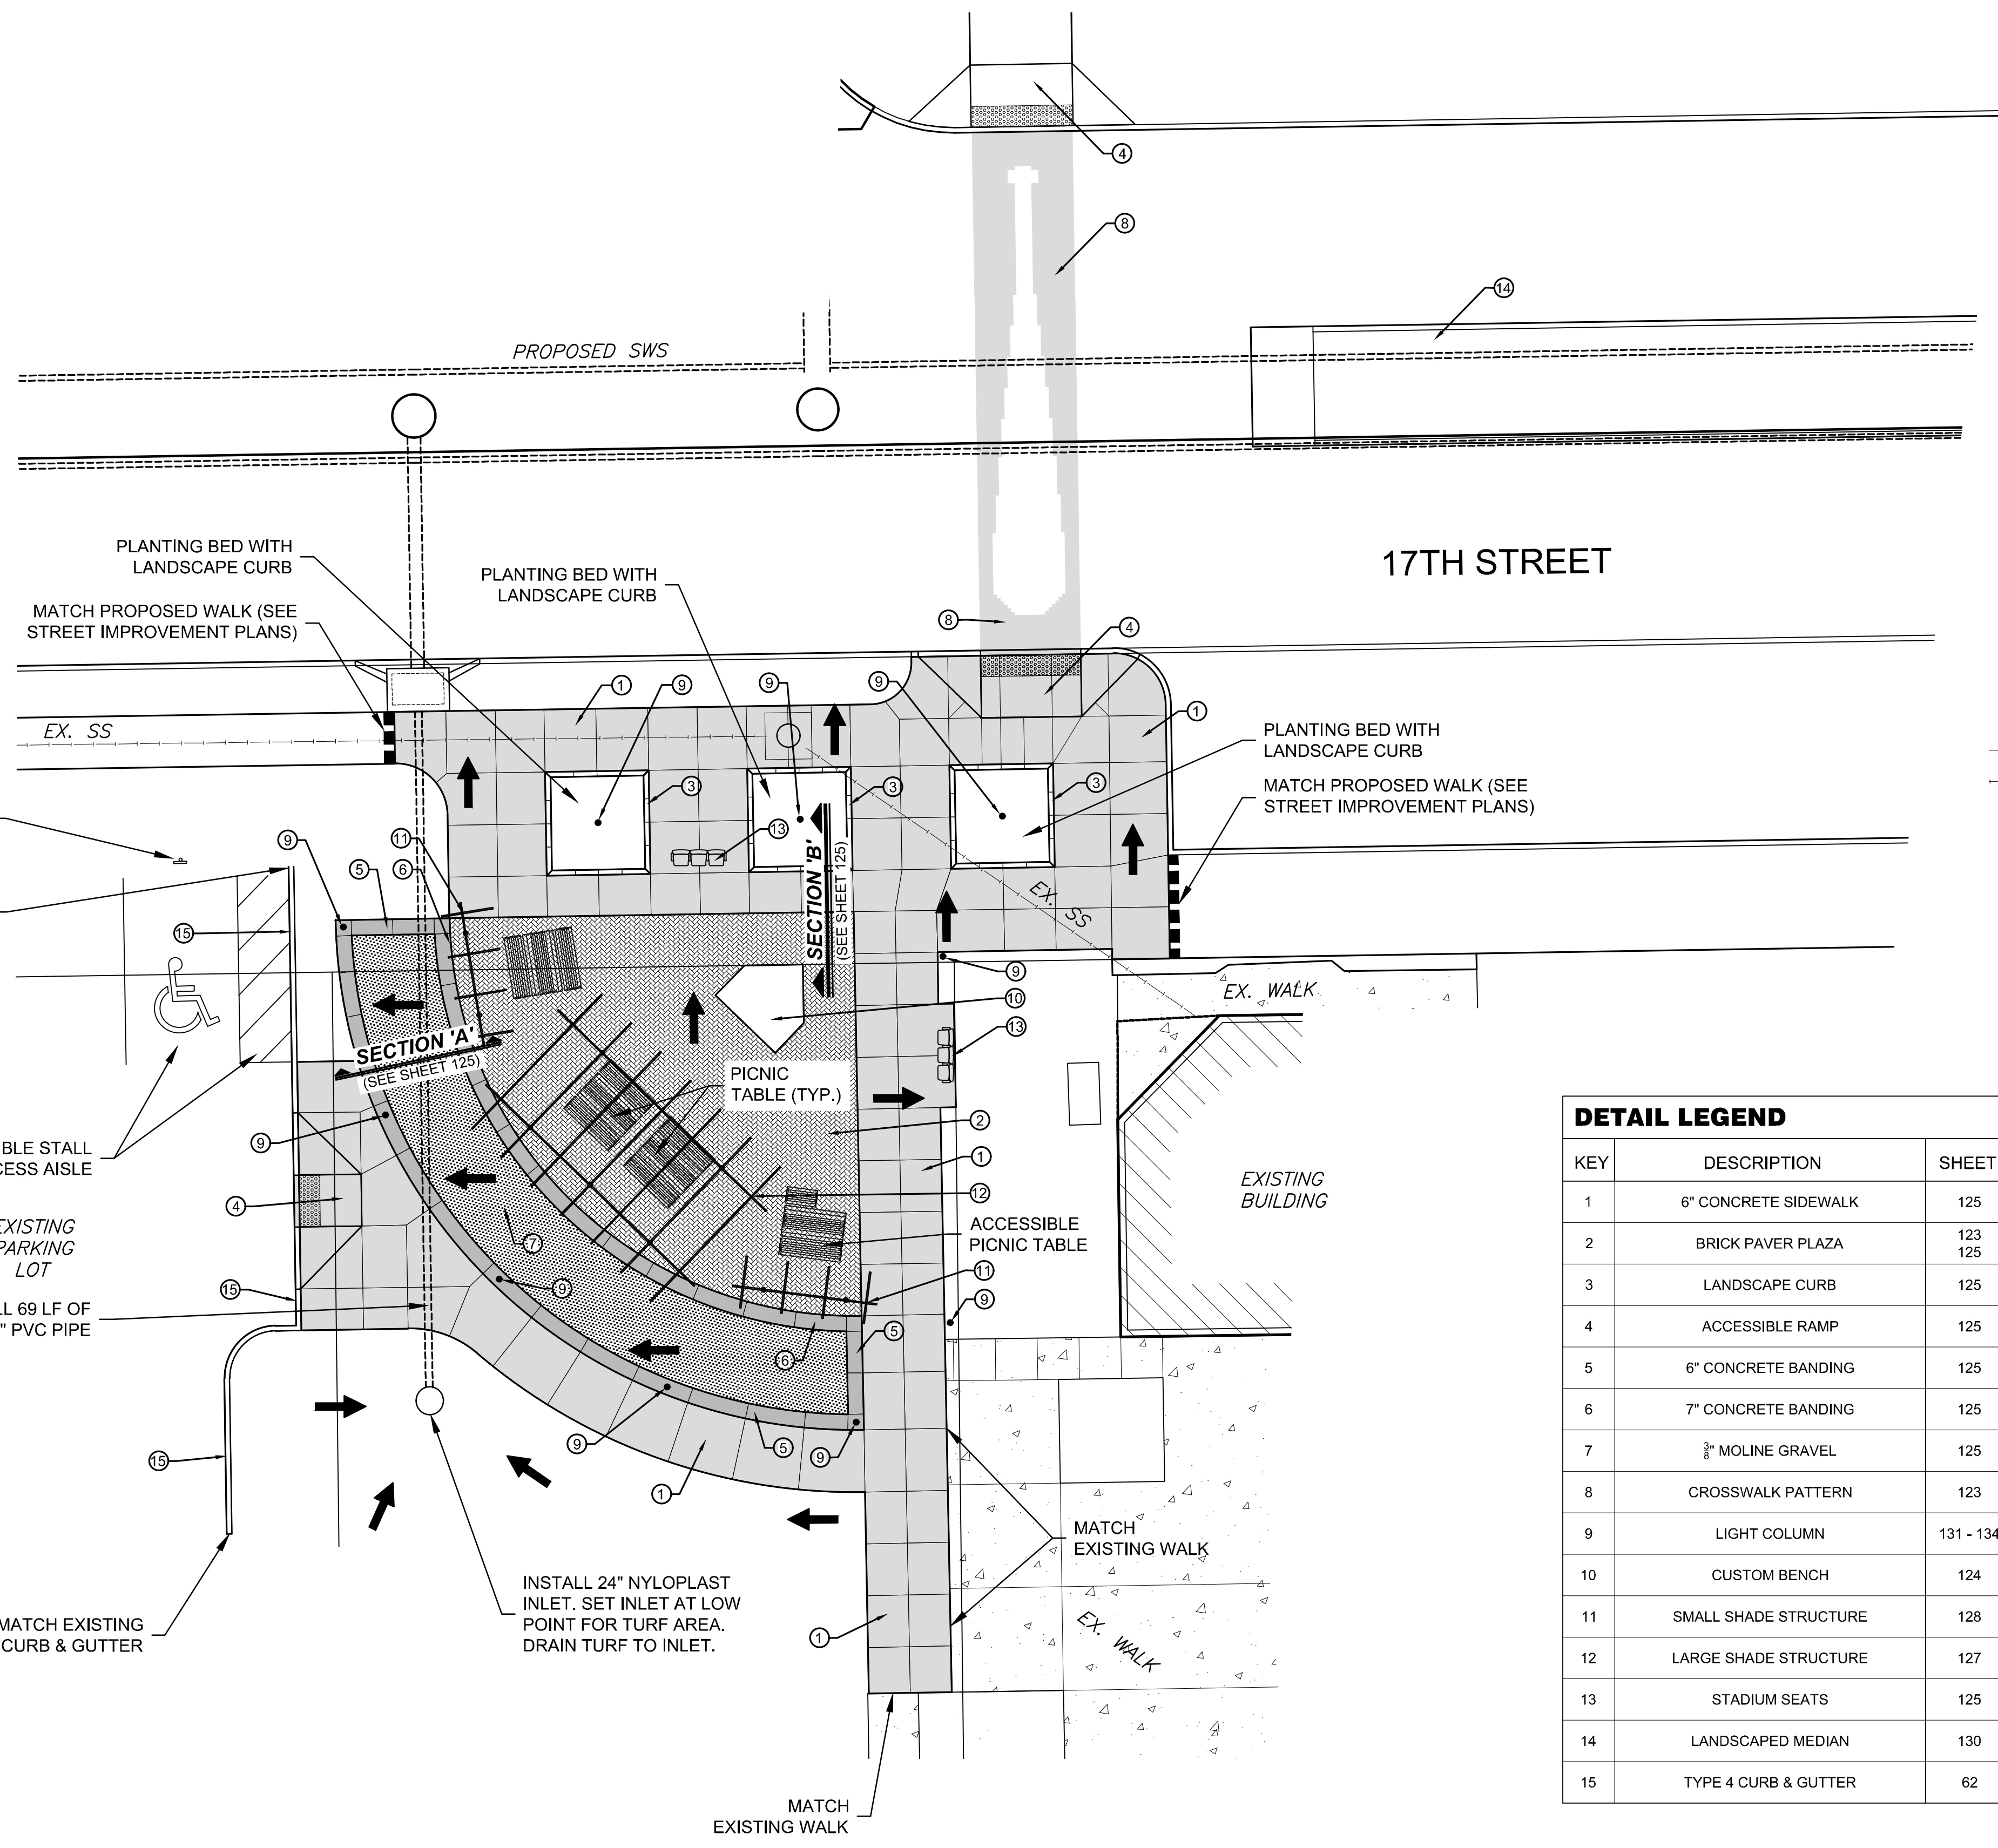

DETAIL LEGEND			
KEY	DESCRIPTION	SHEET	DETAIL NO.
1	6" CONCRETE SIDEWALK	125	01
2	BRICK PAVER PLAZA	123	02
3	LANDSCAPE CURB	125	02
4	ACCESSIBLE RAMP	125	05
5	6" CONCRETE BANDING	125	01
6	7" CONCRETE BANDING	125	01
7	3/4" MOLINE GRAVEL	125	01
8	CROSSWALK PATTERN	123	01
9	LIGHT COLUMN	131 - 134	
10	CUSTOM BENCH	124	01 - 03
11	SMALL SHADE STRUCTURE	128	
12	LARGE SHADE STRUCTURE	127	
13	STADIUM SEATS	125	
14	LANDSCAPED MEDIAN	130	
15	TYPE 4 CURB & GUTTER	62	

STREET IMPROVEMENTS FOR
17TH ST - BROADWAY TO I-135
 FROM BROADWAY TO I-135

©2016 MKEC Engineering All Rights Reserved www.mkec.com
 These drawings and their contents, including, but not limited to, all concepts, designs, & ideas are the exclusive property of MKEC Engineering (MKEC), and may not be used or reproduced in any way without the express consent of MKEC.

PLAZA SITE & GRADING PLAN

PROJECT NO.	87 N-0662-01	
DATE	8/30/2019	
SCALE	AS SHOWN	
DESIGNED	DRAWN	CHECKED
DML	RKO	JAG

NO.	REVISION	DATE

SHEET NO.
121 OF 194

PLOTTED: Tuesday, September 03, 2019 @ 05:53PM
 J:\CIVIL\177\DWG\AES\THE\TCS\THE\OVERALL_SITE_PLAN.DWG