




PLOTED: Friday, August 23, 2019 @ 03:44PM

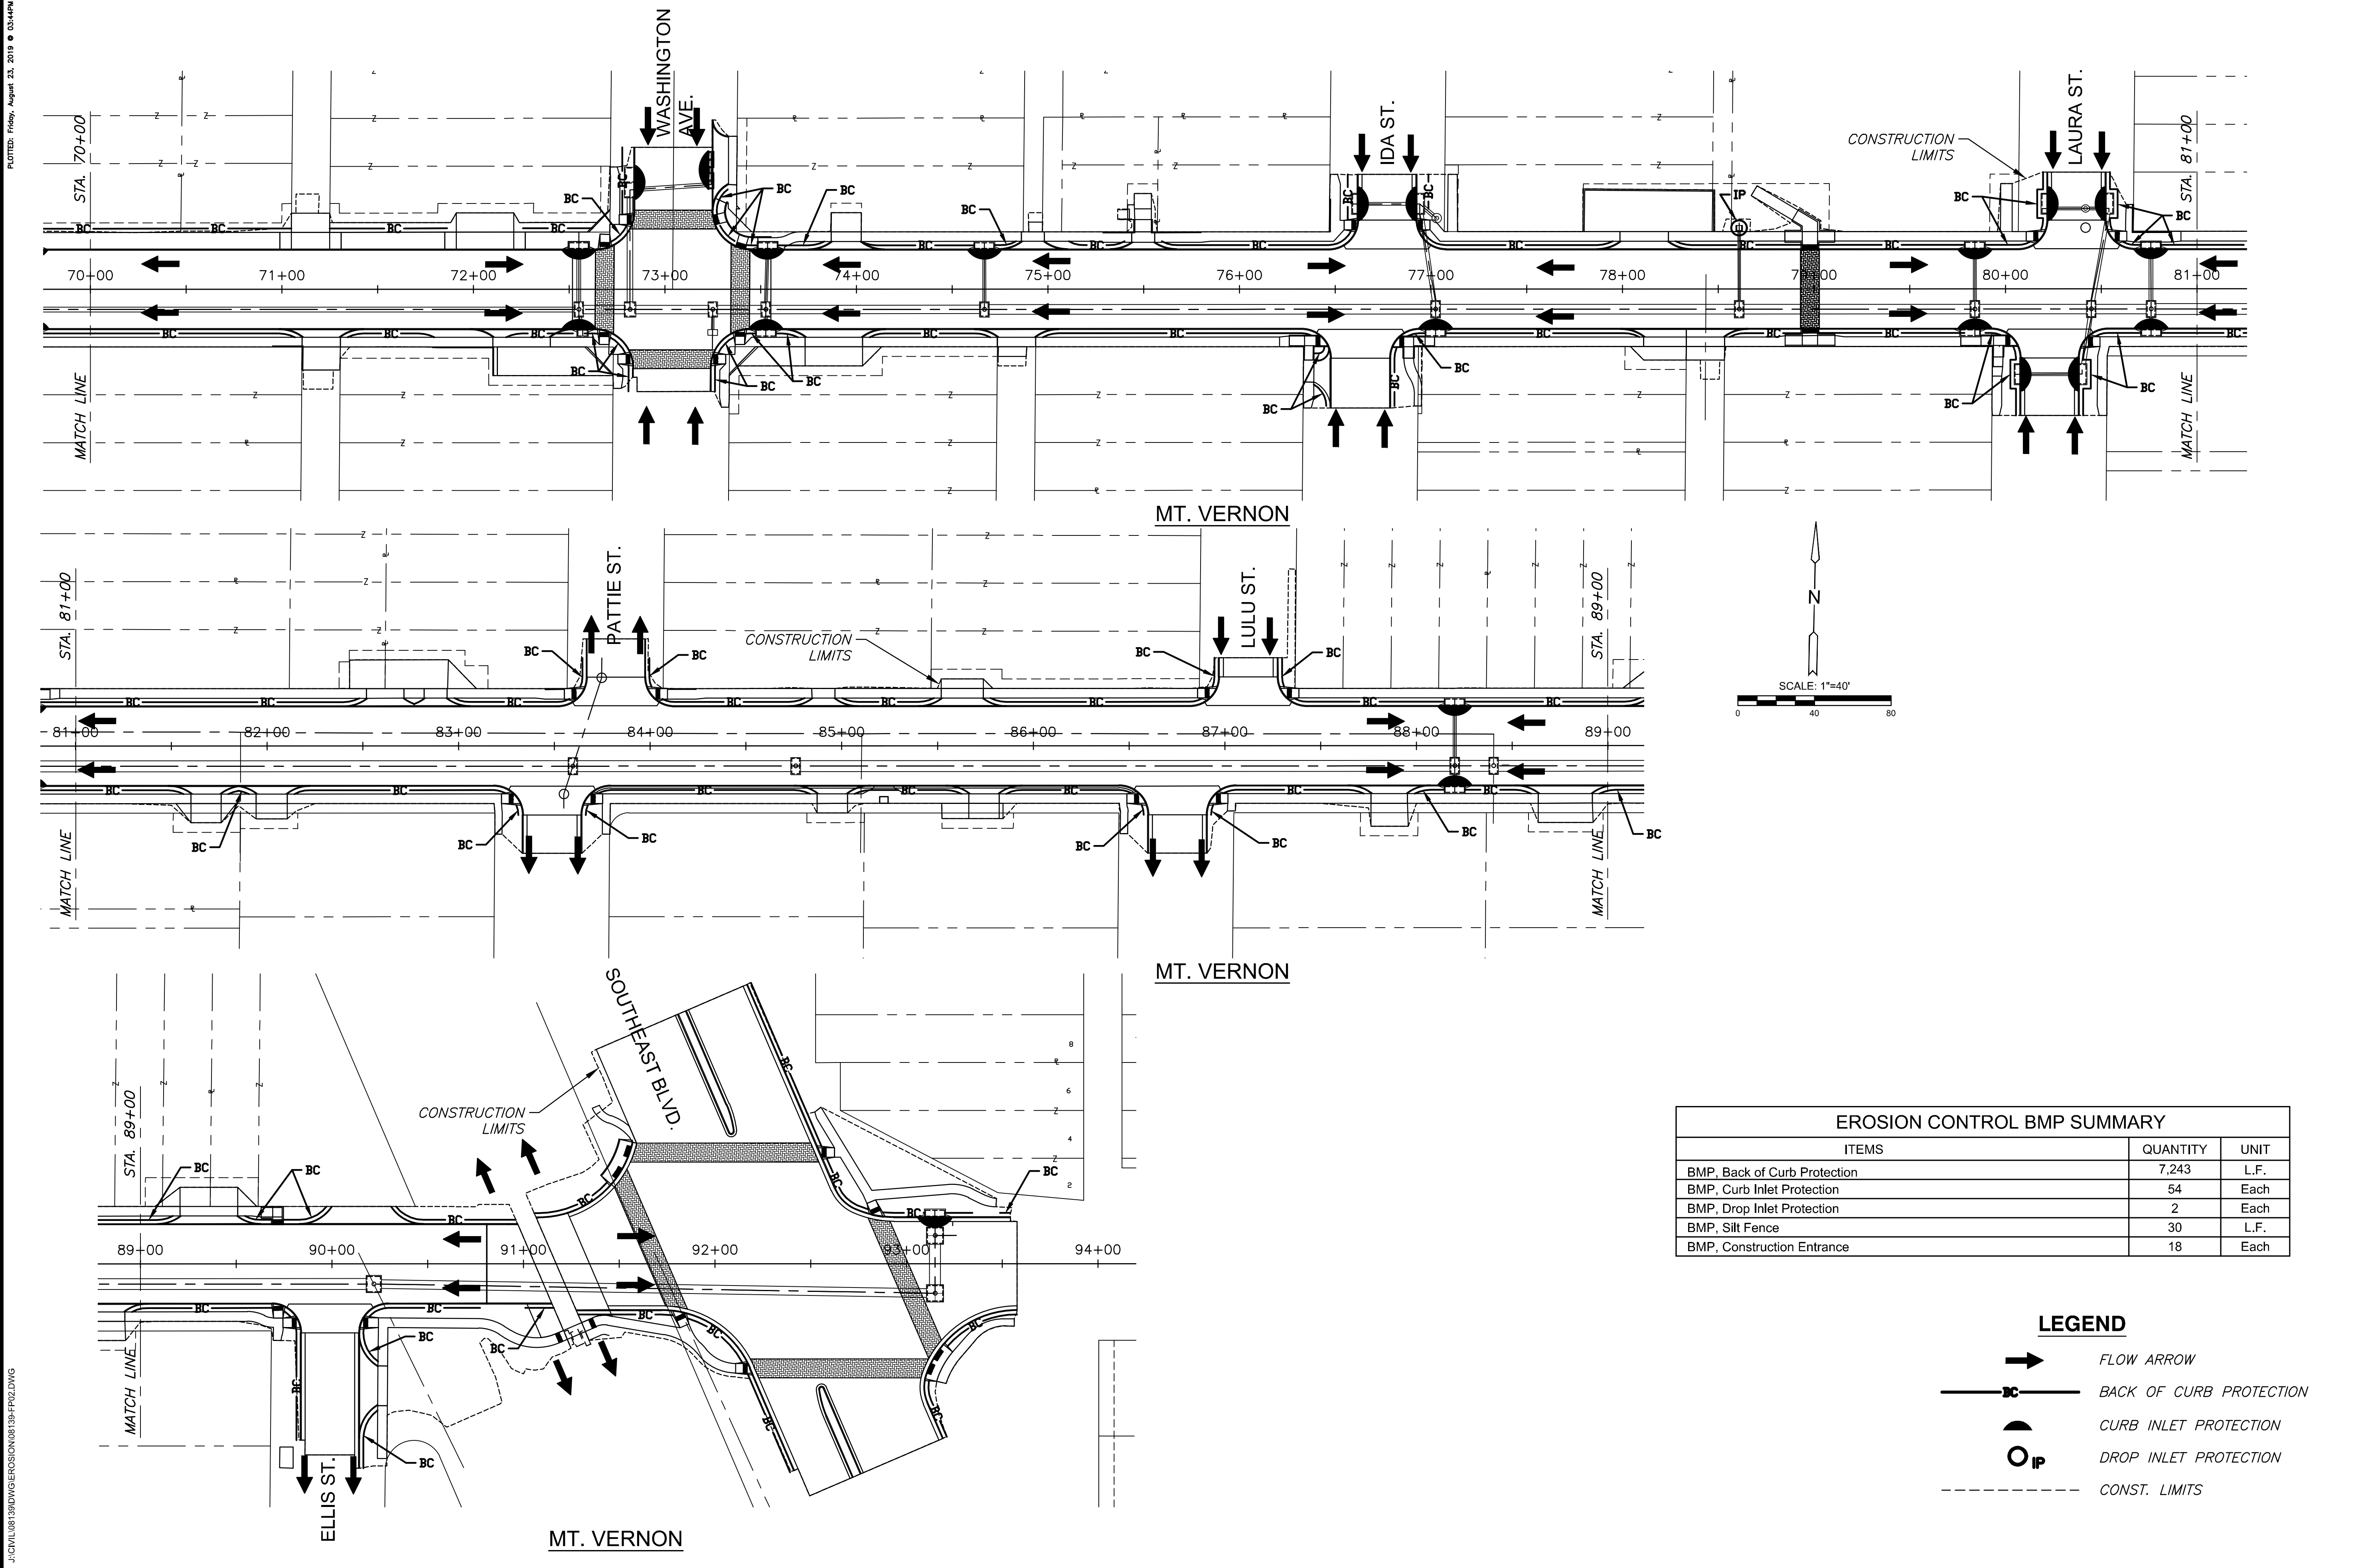

STREET IMPROVEMENTS FOR
MT. VERNON IMPROVEMENTS
BROADWAY TO SOUTHEAST BLVD.

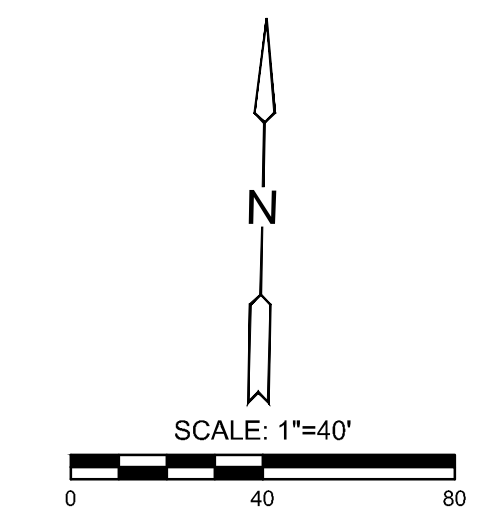

EROSION CONTROL BMP SUMMARY		
ITEMS	QUANTITY	UNIT
BMP, Back of Curb Protection	7,243	L.F.
BMP, Curb Inlet Protection	54	Each
BMP, Drop Inlet Protection	2	Each
BMP, Silt Fence	30	L.F.
BMP, Construction Entrance	18	Each

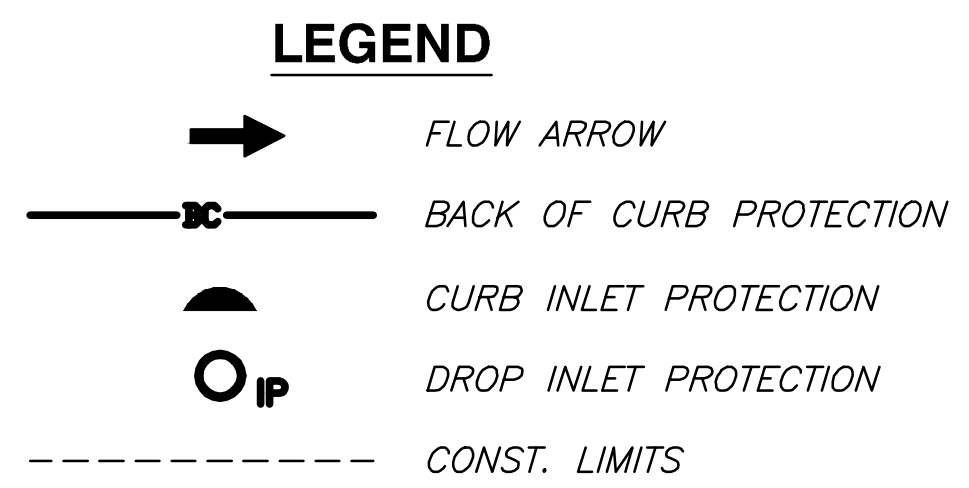

©2019 MKEC Engineering All Rights Reserved
www.mkec.com
These drawings and their contents, including, but not limited to, all concepts, designs, & ideas are the exclusive property of MKEC Engineering (MKEC), and may not be used or reproduced in any way without the express consent of MKEC.

EROSION CONTROL PLAN

PROJECT NO.	87 N-0660-01	
DATE	8/19/2019	
SCALE	1"=40'	
DESIGNED	DRAWN	CHECKED
JRA	RAM	JRA
NO.	REVISION	DATE

SHEET NO.
113 OF 198

J:\CIVIL\18138\DWG\EROSION\18138-FP02.DWG