



STATE	PROJECT NO.	YEAR	SHEET NO.	TOTAL SHEETS
KANSAS	87 N-0660-01	2019	9	198

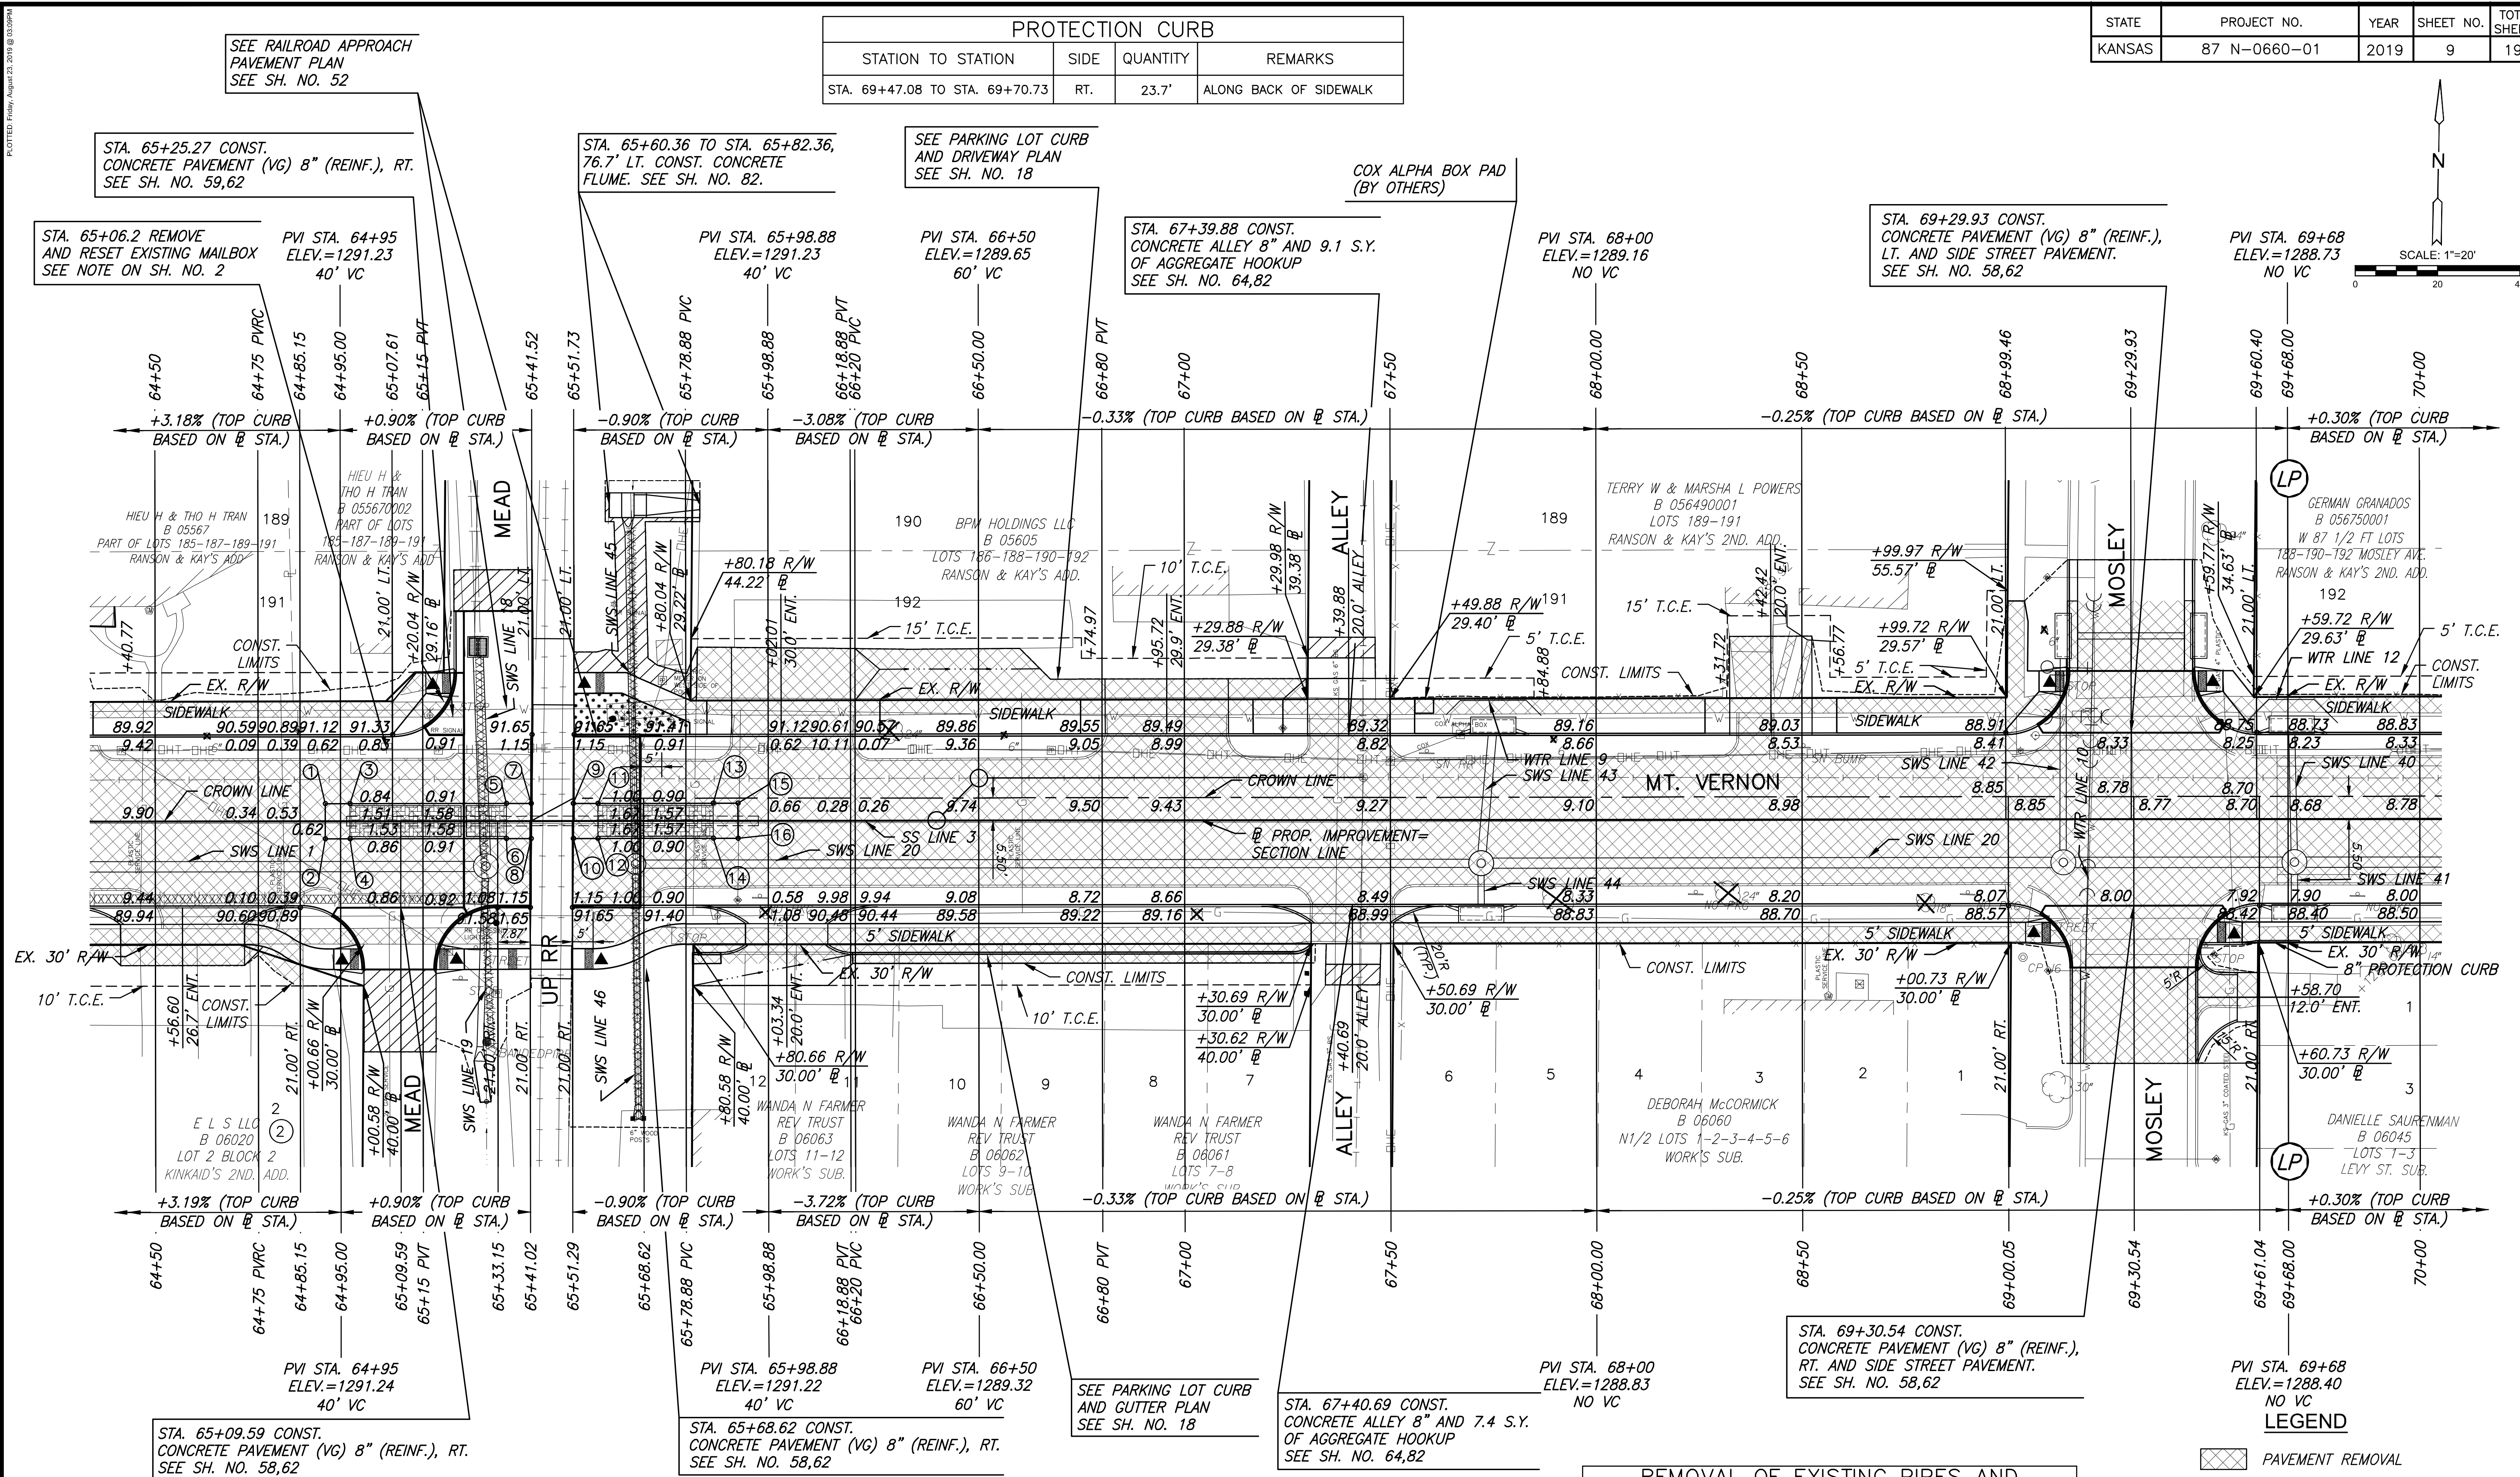

PROTECTION CURB			
STATION TO STATION	SIDE	QUANTITY	REMARKS
STA. 69+47.08 TO STA. 69+70.73	RT.	23.7'	ALONG BACK OF SIDEWALK

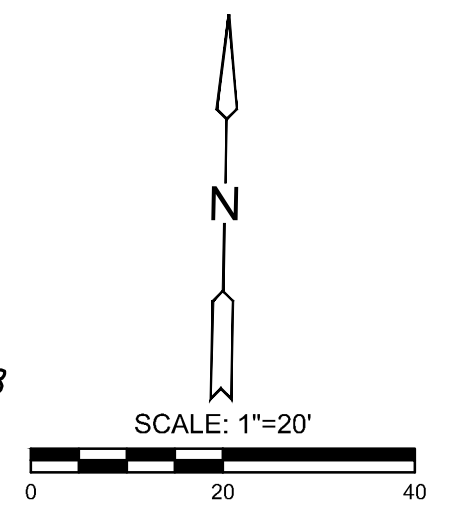

UTILITY ADJUSTMENTS				
STATION	OFFSET	EXIST. ELEV.	PROP. ELEV.	REMARKS
64+84.69	22.20' LT.	1290.00	1290.90	METER BOX ADJUSTMENT
67+23.90	22.37' LT.	1289.15	1289.43	METER BOX ADJUSTMENT
67+43.35	10.39' LT.	1288.87	1289.14	SS MH ADJUSTMENT

MEDIAN POINTS				
POINT NO.	STATION	OFFSET	TOP CURB ELEVATION	FLOWLINE ELEVATION
1	64+91.27	4.25' LT.	1290.61	1290.61
2	64+91.27	4.25' RT.	1290.61	1290.61
3	64+97.27	4.25' LT.	1291.37	1290.70
4	64+97.27	4.25' RT.	1291.37	1290.70
5	65+35.27	4.25' LT.	1291.77	1291.10
6	64+35.27	4.25' RT.	1291.77	1291.10
7	65+41.27	4.25' LT.	1291.15	1291.15
8	65+41.27	4.25' RT.	1291.15	1291.15

MEDIAN POINTS				
POINT NO.	STATION	OFFSET	TOP CURB ELEVATION	FLOWLINE ELEVATION
9	65+51.51	4.25' LT.	1291.15	1291.15
10	65+51.51	4.25' RT.	1291.15	1291.15
11	65+57.51	4.25' LT.	1291.77	1291.10
12	65+57.51	4.25' RT.	1291.77	1291.10
13	65+85.51	4.25' LT.	1291.51	1290.84
14	65+85.51	4.25' RT.	1291.51	1290.84
15	65+91.51	4.25' LT.	1290.76	1290.76
16	65+92.51	4.25' RT.	1290.75	1290.75

REMOVAL OF EXISTING PIPES AND STRUCTURES		
STATION	OFFSET	ITEM
64+50.0 TO 65+30.1	18.9' RT.	80.1' OF 21" RCP
65+28.8 TO 65+30.1	44.3' LT.-19.0' RT.	63.2' OF 15" RCP
65+30.1 TO 65+31.6	19.0' RT.-55.1' RT.	36.2' OF 15" VCP
65+30.1	19.0' RT.	SWS MANHOLE
65+65.7 TO 65+67.3	72.2' LT.-72.4' RT	144.6' OF 12" CMP
67+62.6 TO 67+87.4	24.6' LT.	23.2' OF 8" PIPE
69+18.8	59.3' RT.-53.0' LT.	112' OF 8" PIPE
69+59.4 TO 69+78.5	25.0' LT.	22.3' OF 8" PIPE

- LEGEND**
- PAVEMENT REMOVAL
 - CONSTRUCT WHEELCHAIR RAMP SEE SH. NO. 68
 - AGGREGATE HOOKUP
 - BRICK PAVERS
 - PAVEMENT REMOVED AND REPLACED
 - 8" SIDEWALK
 - STORM SEWER REMOVAL
 - TREE REMOVAL
 - CURB HEIGHT TRANSITION

STREET IMPROVEMENTS FOR
MT. VERNON IMPROVEMENTS
BROADWAY TO SOUTHEAST BLVD.

©2019 MKEC Engineering All Rights Reserved
 These drawings and their contents, including, but not limited to, all concepts, designs, & ideas are the exclusive property of MKEC Engineering (MKEC), and may not be used or reproduced in any way without the express consent of MKEC.

PAVING PLANS	
STA. 64+50 TO STA. 70+00	
PROJECT NO.	87 N-0660-01
DATE	8/19/2019
SCALE	1"=20'
DESIGNED	JRA
DRAWN	WNJ
CHECKED	JRA
NO.	REVISION DATE
SHEET NO. 9 OF 198	