



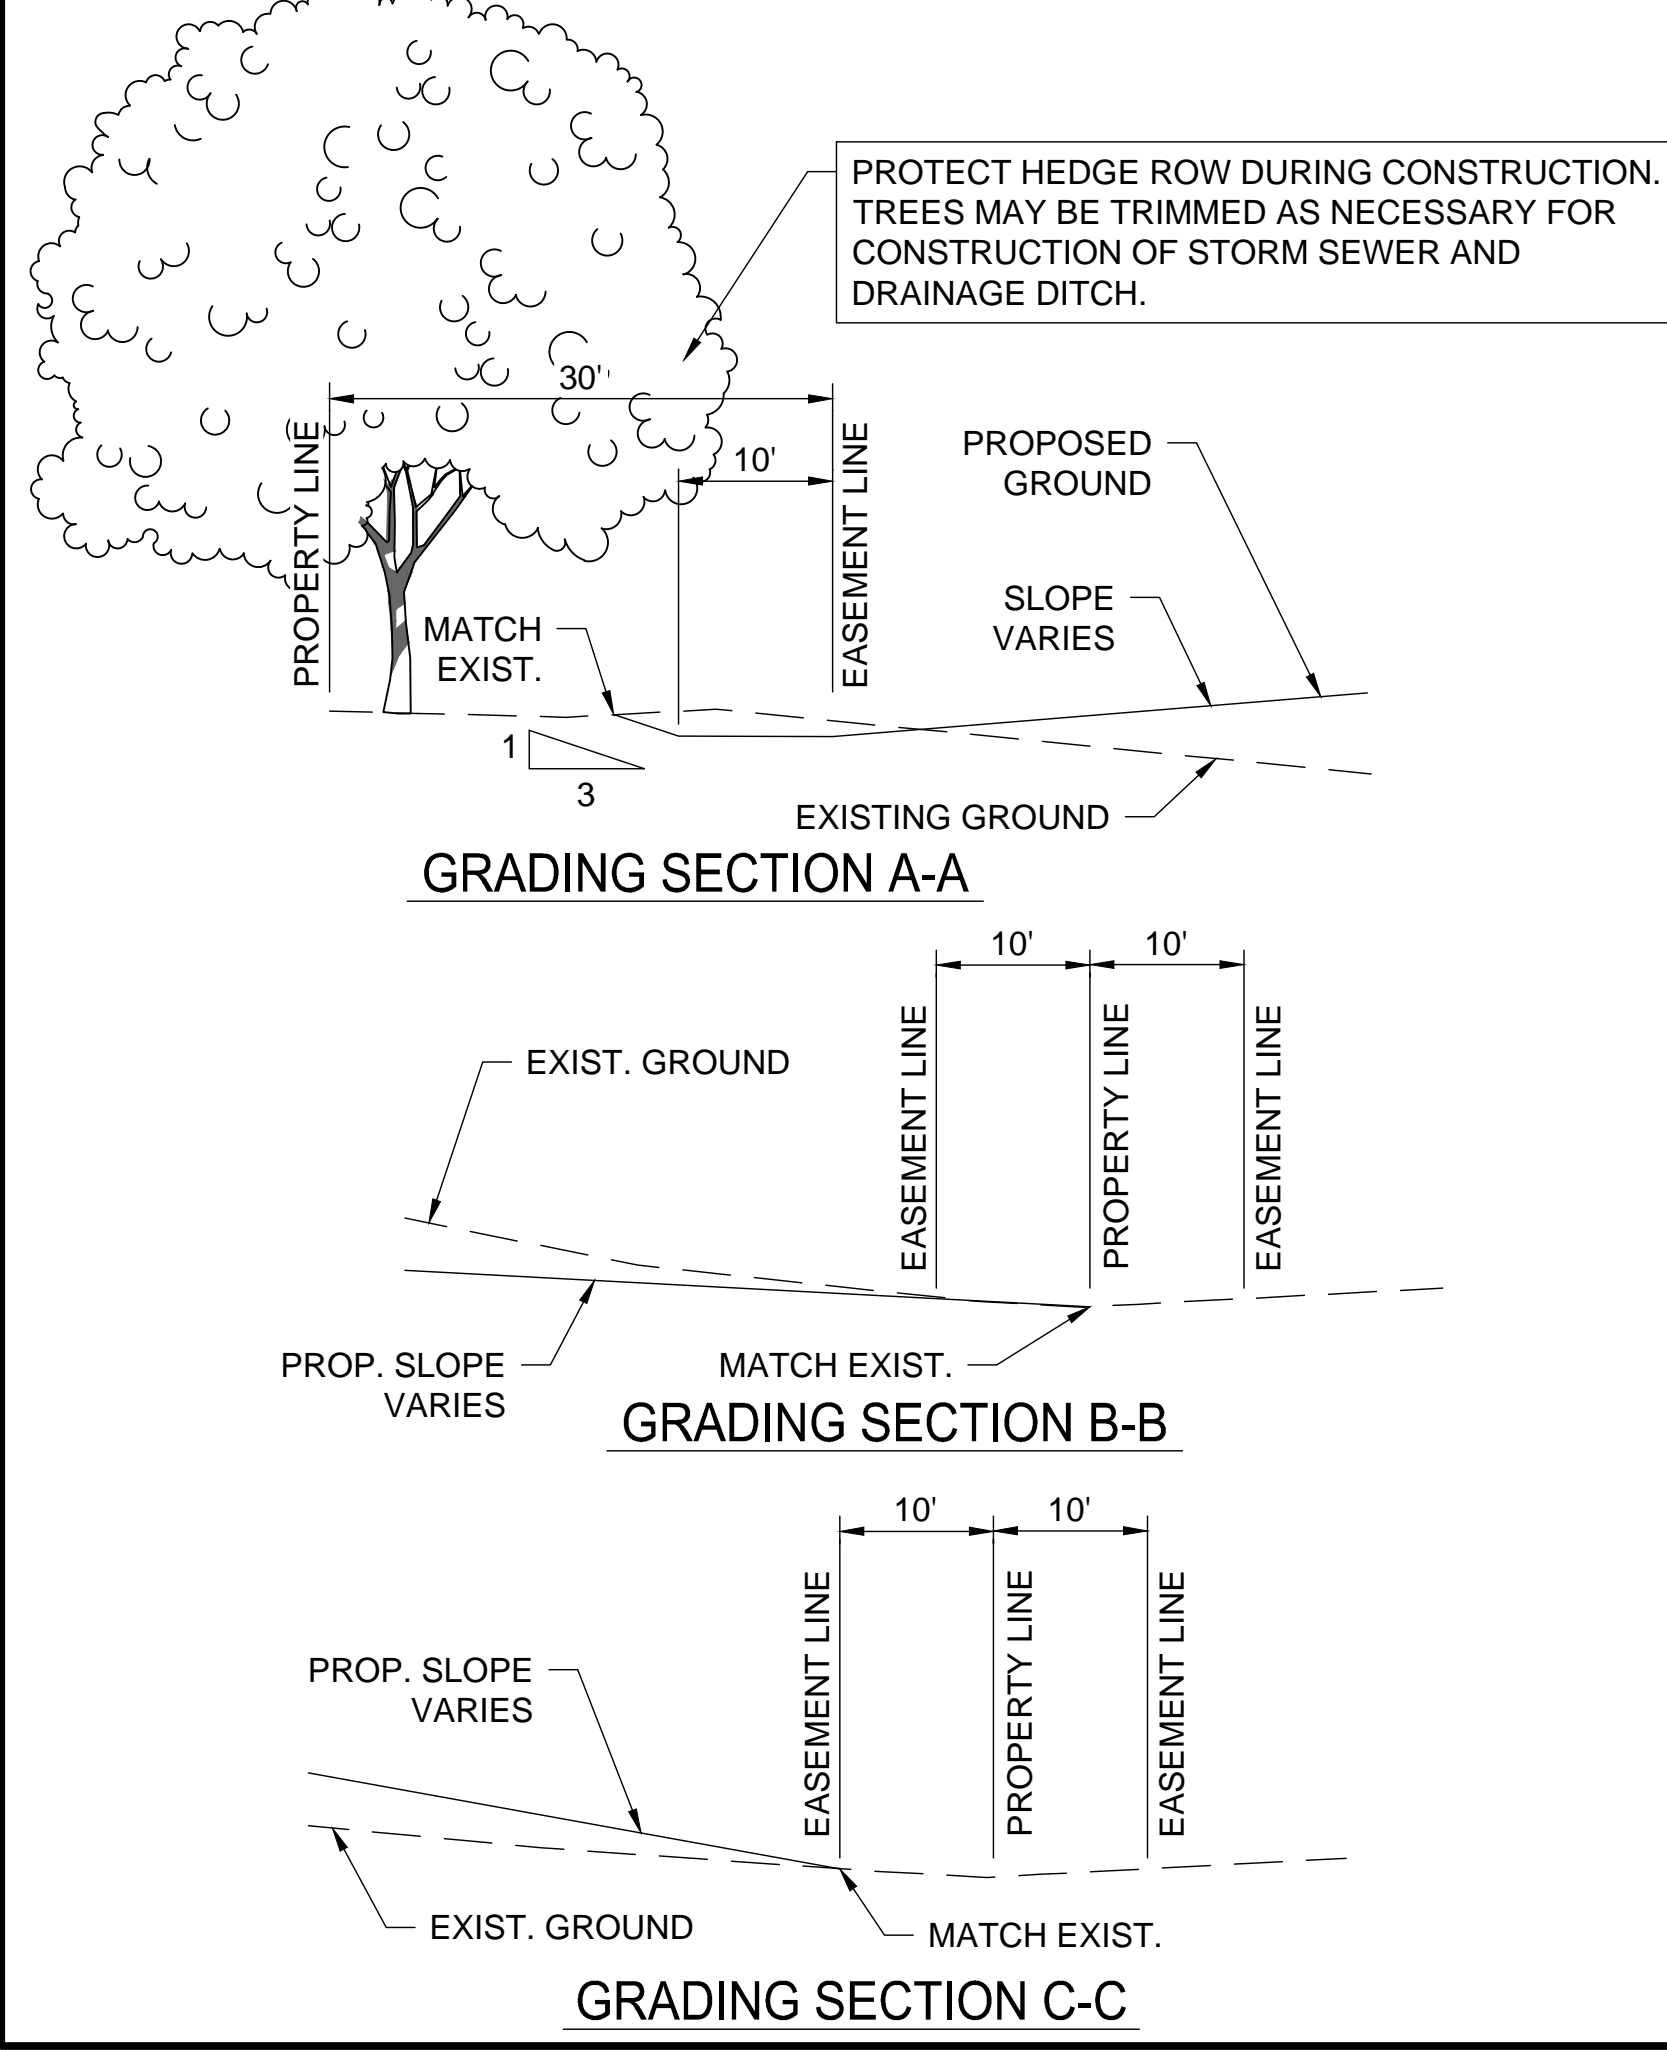

© 2019 GARVER, LLC
 THIS DOCUMENT, ALONG WITH THE IDEAS AND DESIGNS CONVEYED HEREIN, SHALL BE CONSIDERED INSTRUMENTS OF PROFESSIONAL SERVICE AND ARE PROPERTY OF GARVER, LLC. ANY USE, REPRODUCTION, OR DISTRIBUTION OF THIS DOCUMENT, ALONG WITH THE IDEAS AND DESIGN CONTAINED HEREIN, IS PROHIBITED UNLESS AUTHORIZED IN WRITING BY GARVER, LLC OR EXPLICITLY ALLOWED IN THE GOVERNING PROFESSIONAL SERVICES AGREEMENT FOR THIS WORK.

8535 E. 21st Street N.
 Wichita, KS 67206
 (316) 264-8008


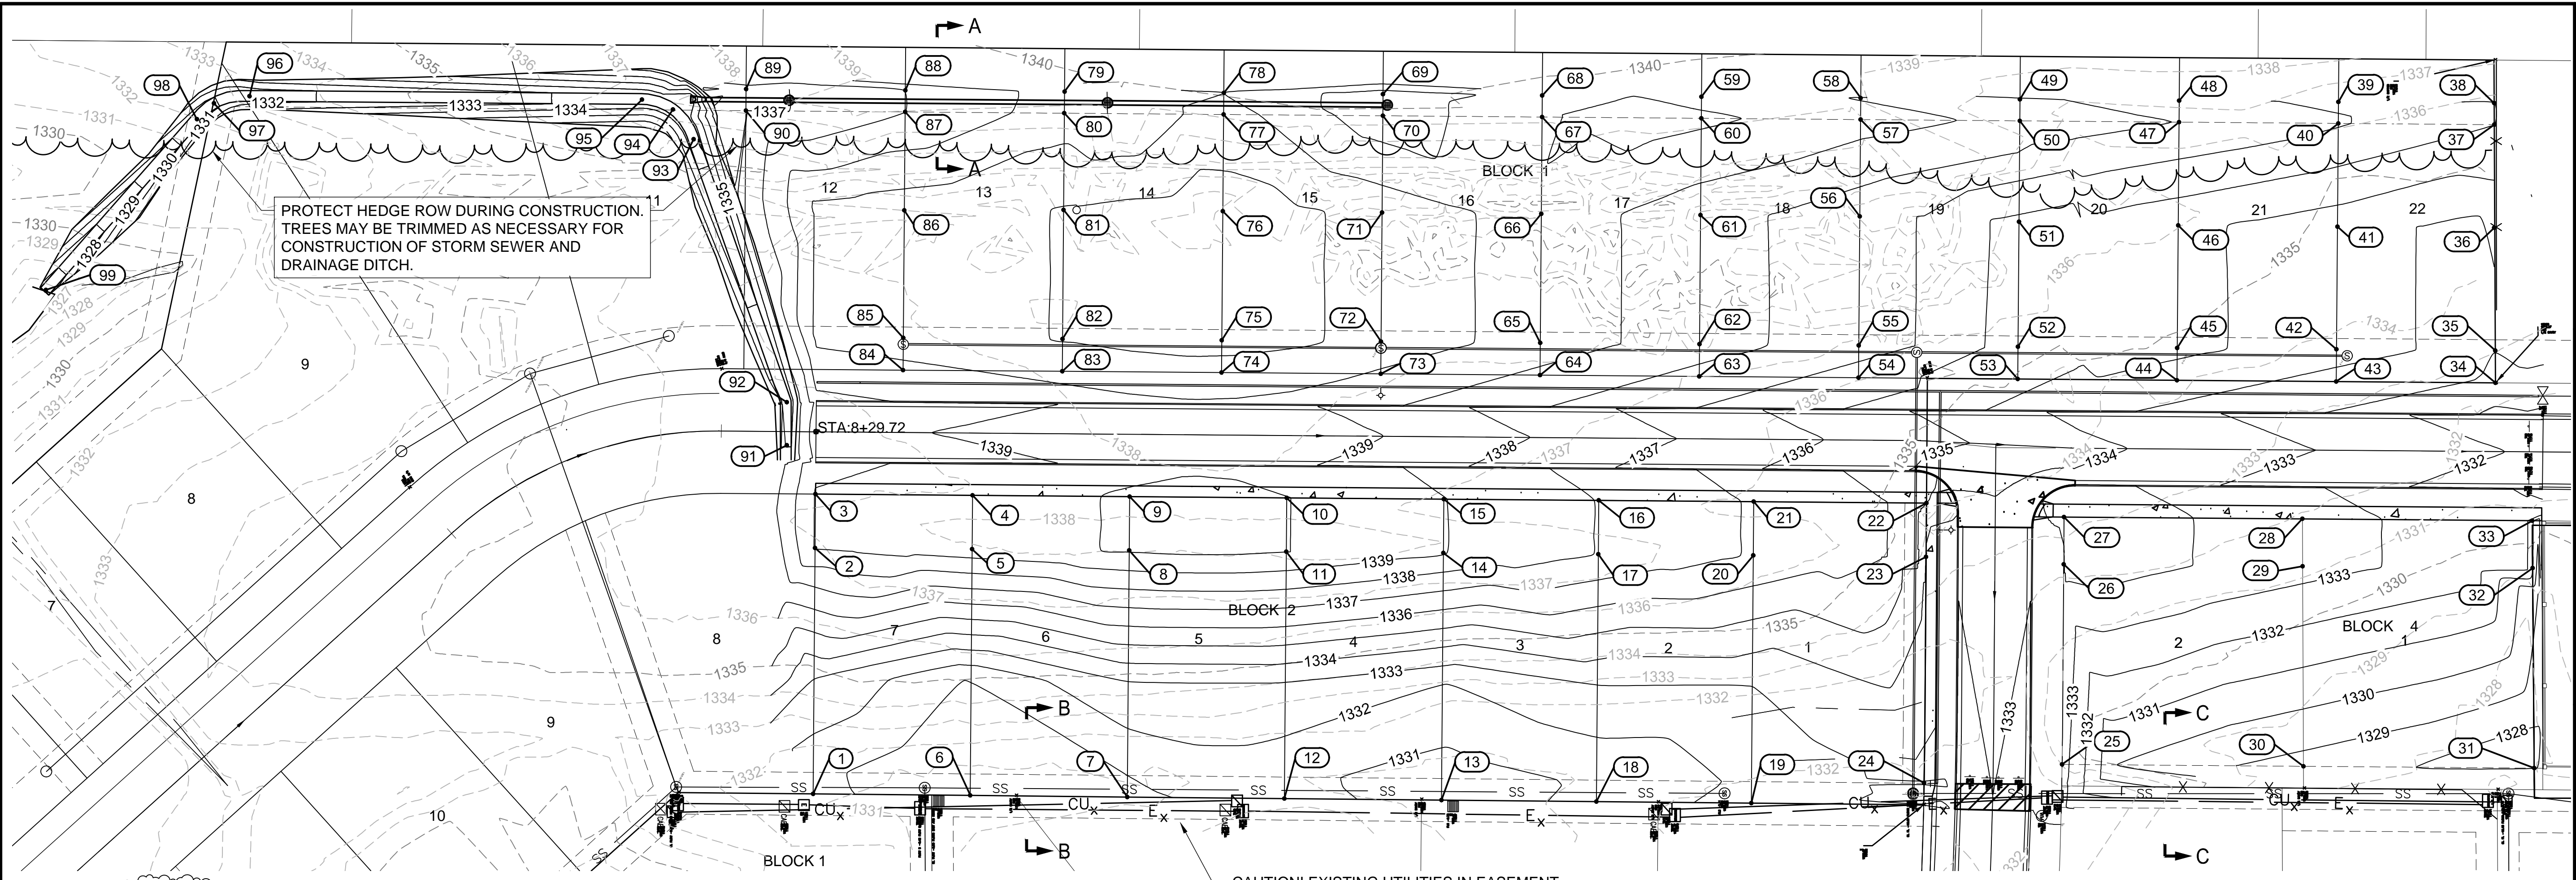


Point #	Elevation	Northing	Easting	Description
1	1331.34	20595.73	17708.54	PROP GRADE
2	1339.06	20596.64	17594.20	PROP GRADE
3	1339.06	20596.84	17569.20	PROP GRADE
4	1339.58	20669.84	17569.78	PROP GRADE
5	1339.58	20669.64	17594.78	PROP GRADE
6	1330.31	20668.73	17709.26	PROP GRADE
7	1330.81	20741.73	17709.98	PROP GRADE
8	1340.09	20742.64	17595.37	PROP GRADE
9	1340.09	20742.84	17570.37	PROP GRADE
10	1340.02	20815.84	17570.95	PROP GRADE
11	1340.02	20815.64	17595.95	PROP GRADE
12	1331.41	20814.72	17710.70	PROP GRADE
13	1330.52	20887.72	17711.41	PROP GRADE
14	1339.02	20888.64	17596.53	PROP GRADE
15	1339.02	20888.83	17571.53	PROP GRADE
16	1337.97	20960.83	17572.11	PROP GRADE
17	1337.97	20960.63	17597.10	PROP GRADE
18	1331.28	20959.72	17712.12	PROP GRADE
19	1332.43	21031.71	17712.83	PROP GRADE
20	1336.91	21032.63	17597.68	PROP GRADE
21	1336.91	21032.83	17572.68	PROP GRADE
22	1335.01	21113.08	17573.32	PROP GRADE
23	1333.96	21112.89	17598.32	PROP GRADE
24	1333.00	21111.99	17703.51	PROP GRADE
25	1333.39	21176.13	17694.82	PROP GRADE

Point #	Elevation	Northing	Easting	Description
26	1333.94	21176.87	17601.80	PROP GRADE
27	1334.29	21177.03	17579.83	PROP GRADE
28	1333.42	21287.79	17580.61	PROP GRADE
29	1333.42	21287.89	17602.70	PROP GRADE
30	1328.63	21288.30	17695.71	PROP GRADE
31	1328.00	21395.54	17696.57	PROP GRADE
32	1330.76	21394.76	17603.57	PROP GRADE
33	1331.34	21394.59	17581.56	PROP GRADE
34	1332.44	21377.51	17517.43	PROP GRADE
35	1333.03	21377.44	17502.43	PROP GRADE
36	1334.45	21376.93	17445.43	PROP GRADE
37	1336.00	21376.97	17397.43	PROP GRADE
38	1336.00	21376.93	17387.43	PROP GRADE
39	1336.73	21304.55	17386.85	PROP GRADE
40	1336.73	21304.47	17396.85	PROP GRADE
41	1333.93	21304.08	17444.84	PROP GRADE
42	1333.93	21303.63	17501.84	PROP GRADE
43	1333.43	21303.51	17516.84	PROP GRADE
44	1334.27	21229.51	17516.25	PROP GRADE
45	1334.77	21229.63	17501.25	PROP GRADE
46	1334.77	21230.09	17444.25	PROP GRADE
47	1337.47	21230.47	17396.26	PROP GRADE
48	1337.47	21230.55	17386.26	PROP GRADE
49	1338.21	21156.55	17385.67	PROP GRADE
50	1338.21	21156.47	17395.67	PROP GRADE

Point #	Elevation	Northing	Easting	Description
51	1335.79	21156.10	17442.54	PROP GRADE
52	1335.75	21155.63	17500.66	PROP GRADE
53	1335.26	21155.51	17515.66	PROP GRADE
54	1336.39	21081.52	17515.07	PROP GRADE
55	1336.88	21081.64	17500.07	PROP GRADE
56	1336.88	21082.11	17440.07	PROP GRADE
57	1338.95	21082.47	17395.07	PROP GRADE
58	1338.95	21082.55	17385.07	PROP GRADE
59	1339.69	21008.55	17384.48	PROP GRADE
60	1339.69	21008.48	17394.48	PROP GRADE
61	1337.97	21008.12	17439.48	PROP GRADE
62	1337.97	21007.64	17499.48	PROP GRADE
63	1337.47	21007.52	17514.48	PROP GRADE
64	1338.56	20933.52	17513.89	PROP GRADE
65	1339.06	20933.64	17498.89	PROP GRADE
66	1339.06	20934.12	17438.89	PROP GRADE
67	1339.43	20934.48	17393.89	PROP GRADE
68	1339.43	20934.56	17383.89	PROP GRADE
69	1338.41	20860.56	17383.30	PROP GRADE
70	1338.42	20860.48	17393.30	PROP GRADE
71	1340.14	20860.12	17438.30	PROP GRADE
72	1340.14	20859.64	17498.30	PROP GRADE
73	1339.64	20859.52	17513.30	PROP GRADE
74	1340.36	20785.53	17512.71	PROP GRADE
75	1340.86	20785.65	17497.71	PROP GRADE

Point #	Elevation	Northing	Easting	Description
76	1340.86	20786.12	17437.71	PROP GRADE
77	1339.97	20786.48	17392.71	PROP GRADE
78	1340.00	20786.56	17382.71	PROP GRADE
79	1339.39	20712.56	17382.11	PROP GRADE
80	1339.01	20712.43	17392.11	PROP GRADE
81	1340.55	20712.13	17437.12	PROP GRADE
82	1340.55	20711.65	17497.12	PROP GRADE
83	1340.05	20711.53	17512.12	PROP GRADE
84	1339.53	20637.53	17511.53	PROP GRADE
85	1340.02	20637.65	17496.53	PROP GRADE
86	1340.02	20638.12	17437.31	PROP GRADE
87	1338.00	20638.49	17391.52	PROP GRADE
88	1338.01	20638.57	17381.52	PROP GRADE
89	1337.37	20564.57	17380.93	PROP GRADE
90	1337.03	20564.49	17390.93	PROP GRADE
91	0.00	20583.51	17546.46	PROP GRADE
92	0.00	20583.51	17526.44	PROP GRADE
93	0.00	20540.25	17404.24	PROP GRADE
94	0.00	20530.58	17390.36	PROP GRADE
95	0.00	20516.17	17385.80	PROP GRADE
96	0.00	20333.83	17384.24	PROP GRADE
97	0.00	20317.30	17387.55	PROP GRADE
98	0.00	20309.36	17394.92	PROP GRADE
99	0.00	20239.17	17474.26	PROP GRADE

 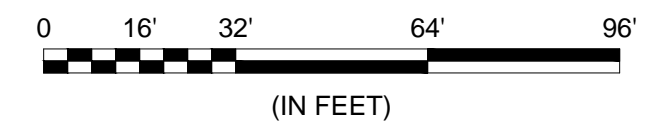

REV.	DATE	DESCRIPTION



SITE GRADING PLAN

JOB NO.: 18267009
 DATE: DEC. 2019
 DESIGNED BY: EJG
 DRAWN BY: DRS

BAR IS ONE INCH ON ORIGINAL DRAWING
 IF NOT ONE INCH ON THIS SHEET, ADJUST SCALES ACCORDINGLY.

DRAWING NUMBER

SHEET NUMBER **2** OF **30**

File: L:\2018\18267009 - Clear Creek Ph 5 Engineering\Drawings\C3D\18267009-Site-Grading.dwg, Last Save: 12/5/2019 9:02 AM, Last saved by: DRStandrich
 Last plotted by: Glover, Eric J., Plot Style: ---, Plot Scale: 1:2,594.9 Plot Date: 12/9/2019 10:56 AM, Plotter used: None