
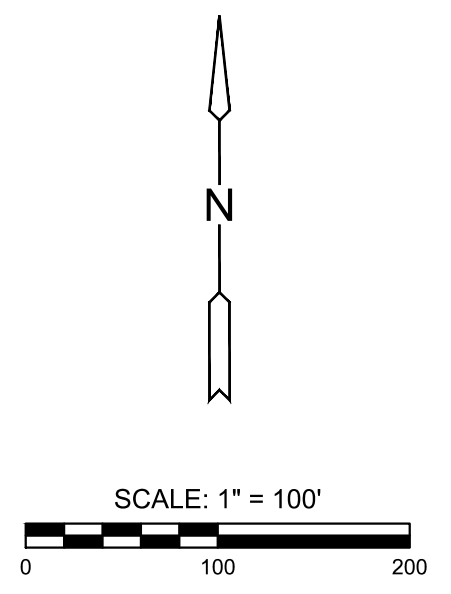


J:\PROJECTS\2019\1901010388_ESTANCIA_SECOND_18338_CAD\SHOTS\05 CIVIL\GRD\18338-05-200.DWG
 PLOTTED: Friday, December 20, 2019 @ 03:11PM

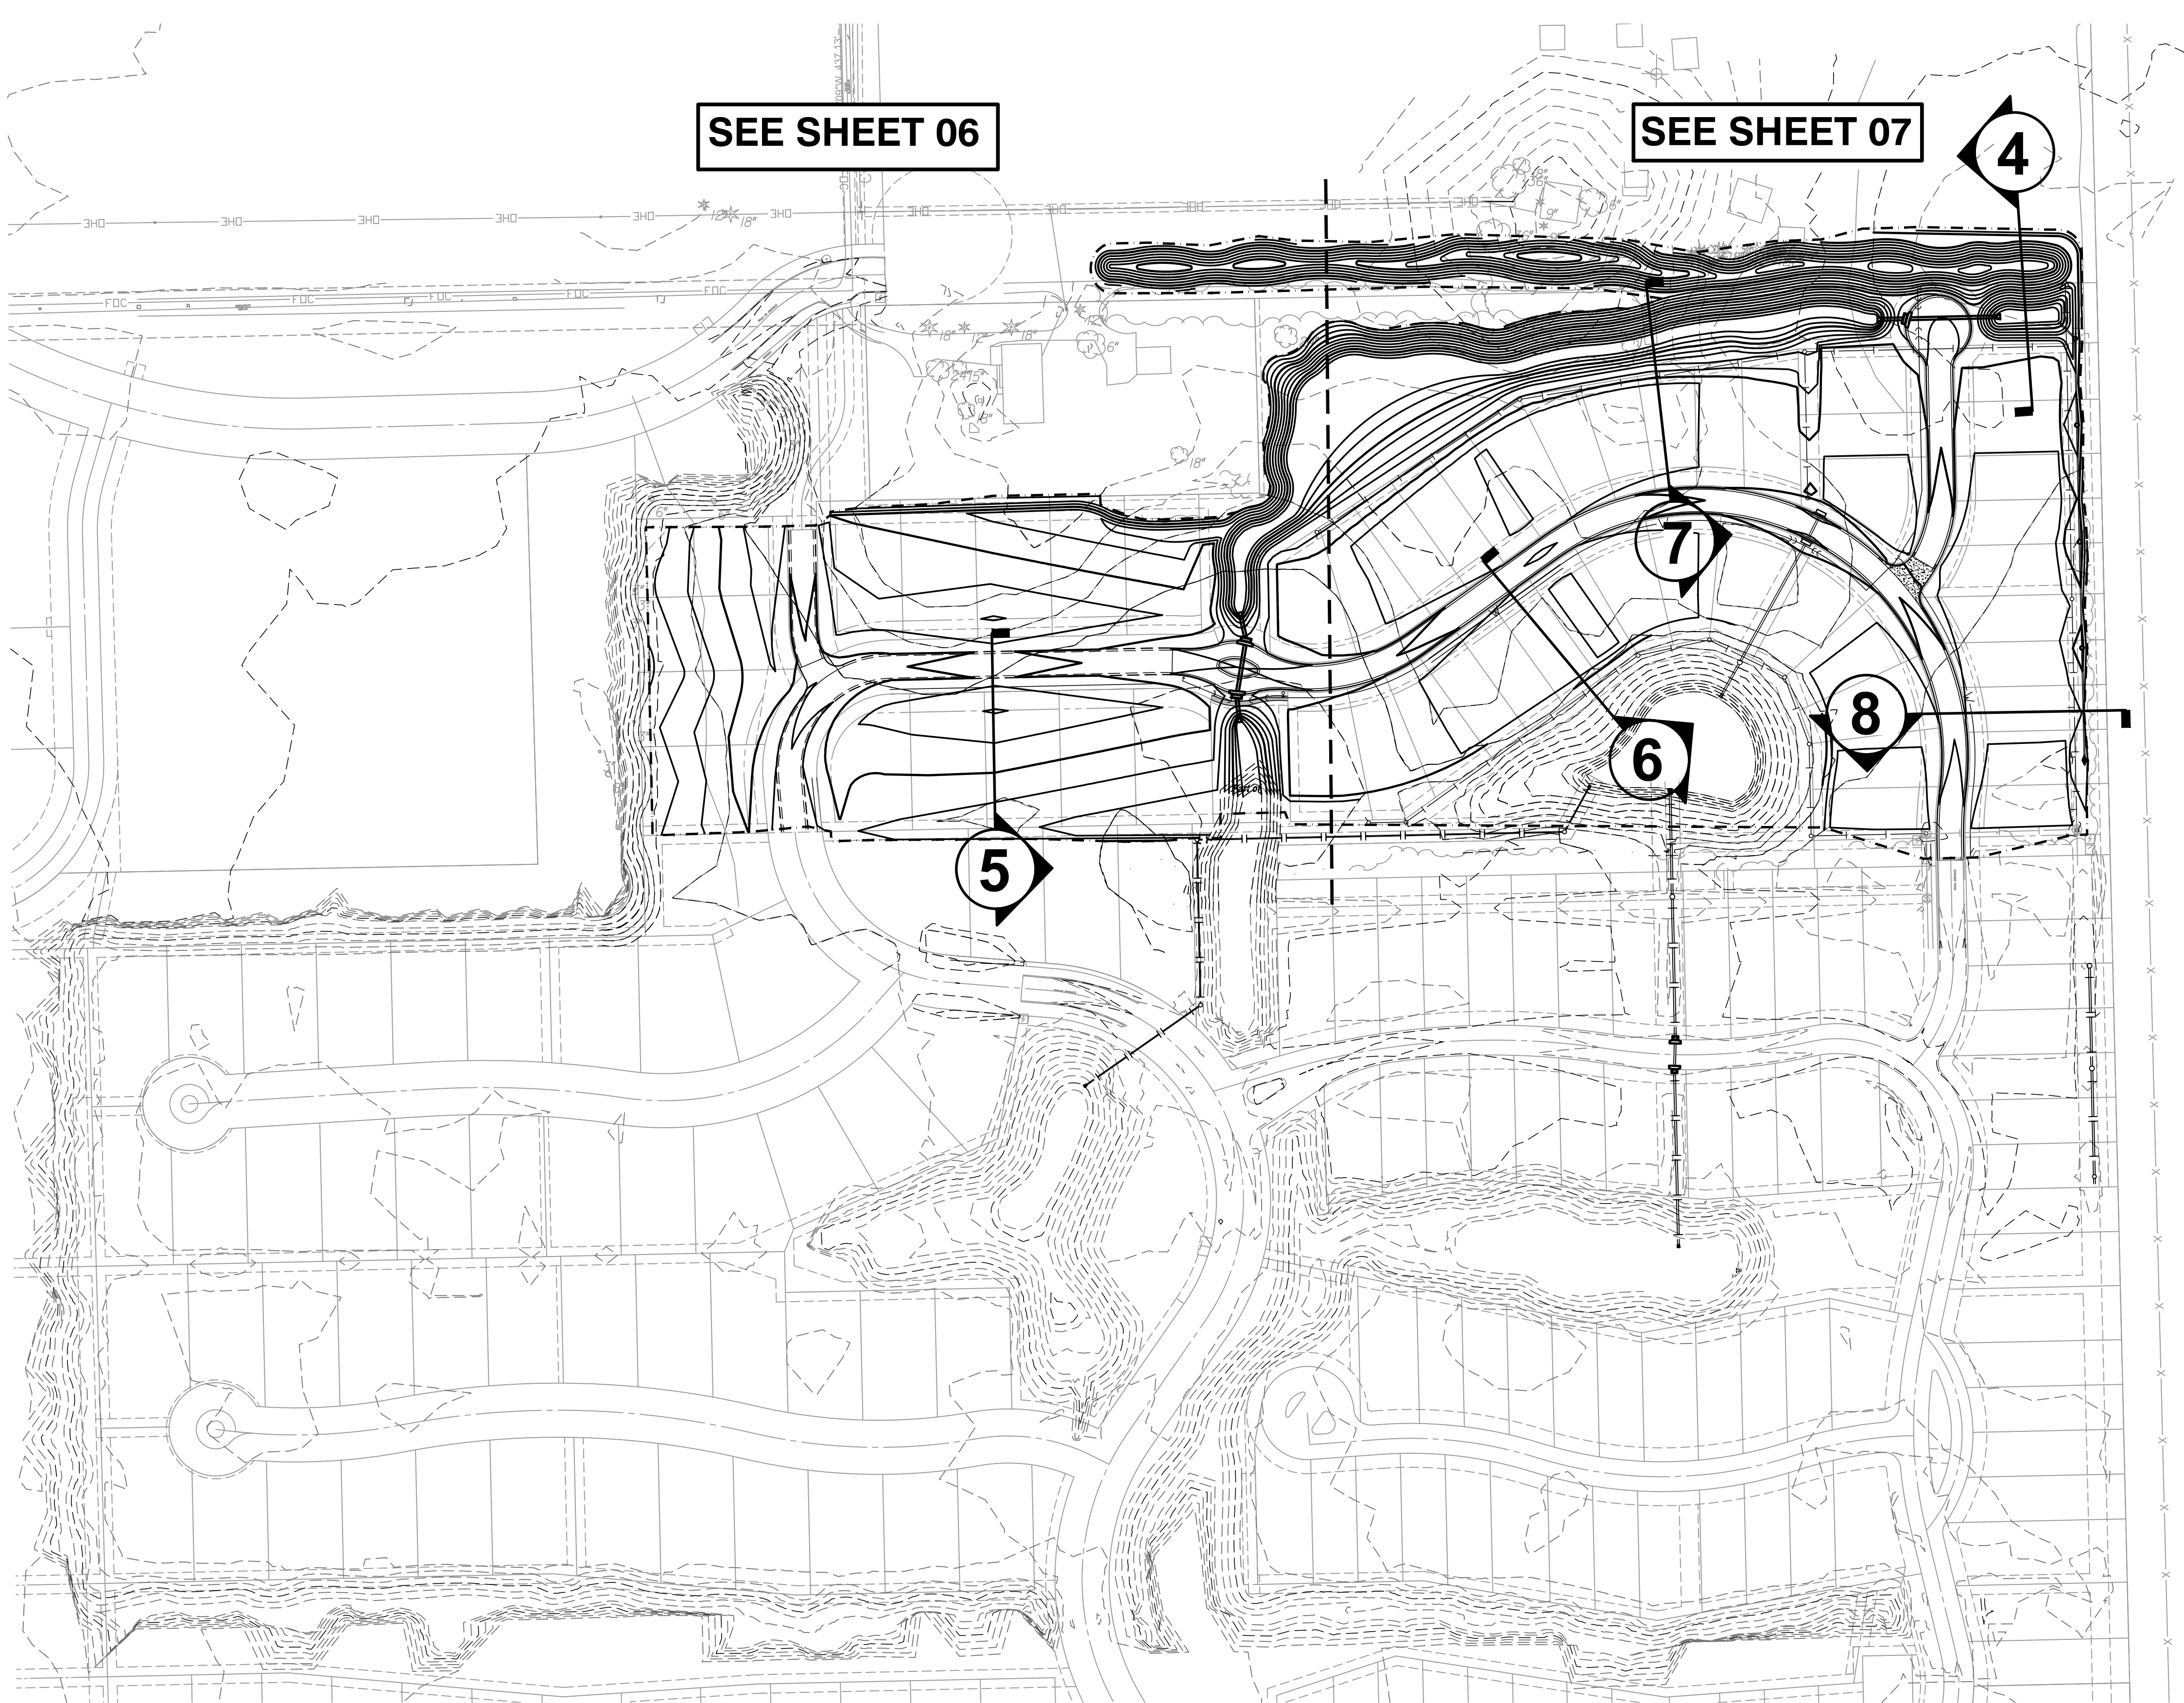

GRADING & DRAINAGE PLANS FOR
ESTANCIA 2ND ADDITION

©2019
 MKEC Engineering
 All Rights Reserved
 www.mkec.com
 These drawings and their contents, including, but not limited to, all concepts, designs, & ideas are the exclusive property of MKEC Engineering (MKEC), and may not be used or reproduced in any way without the express consent of MKEC.

**OVERALL
 GRADING PLAN**

PROJECT NO.	468-2019-085431	
DATE	DEC. 2019	
SCALE	1"=100'	
DESIGNED	DRAWN	CHECKED
DFL	DML	DFL

NO.	REVISION	DATE